


PLAN 1

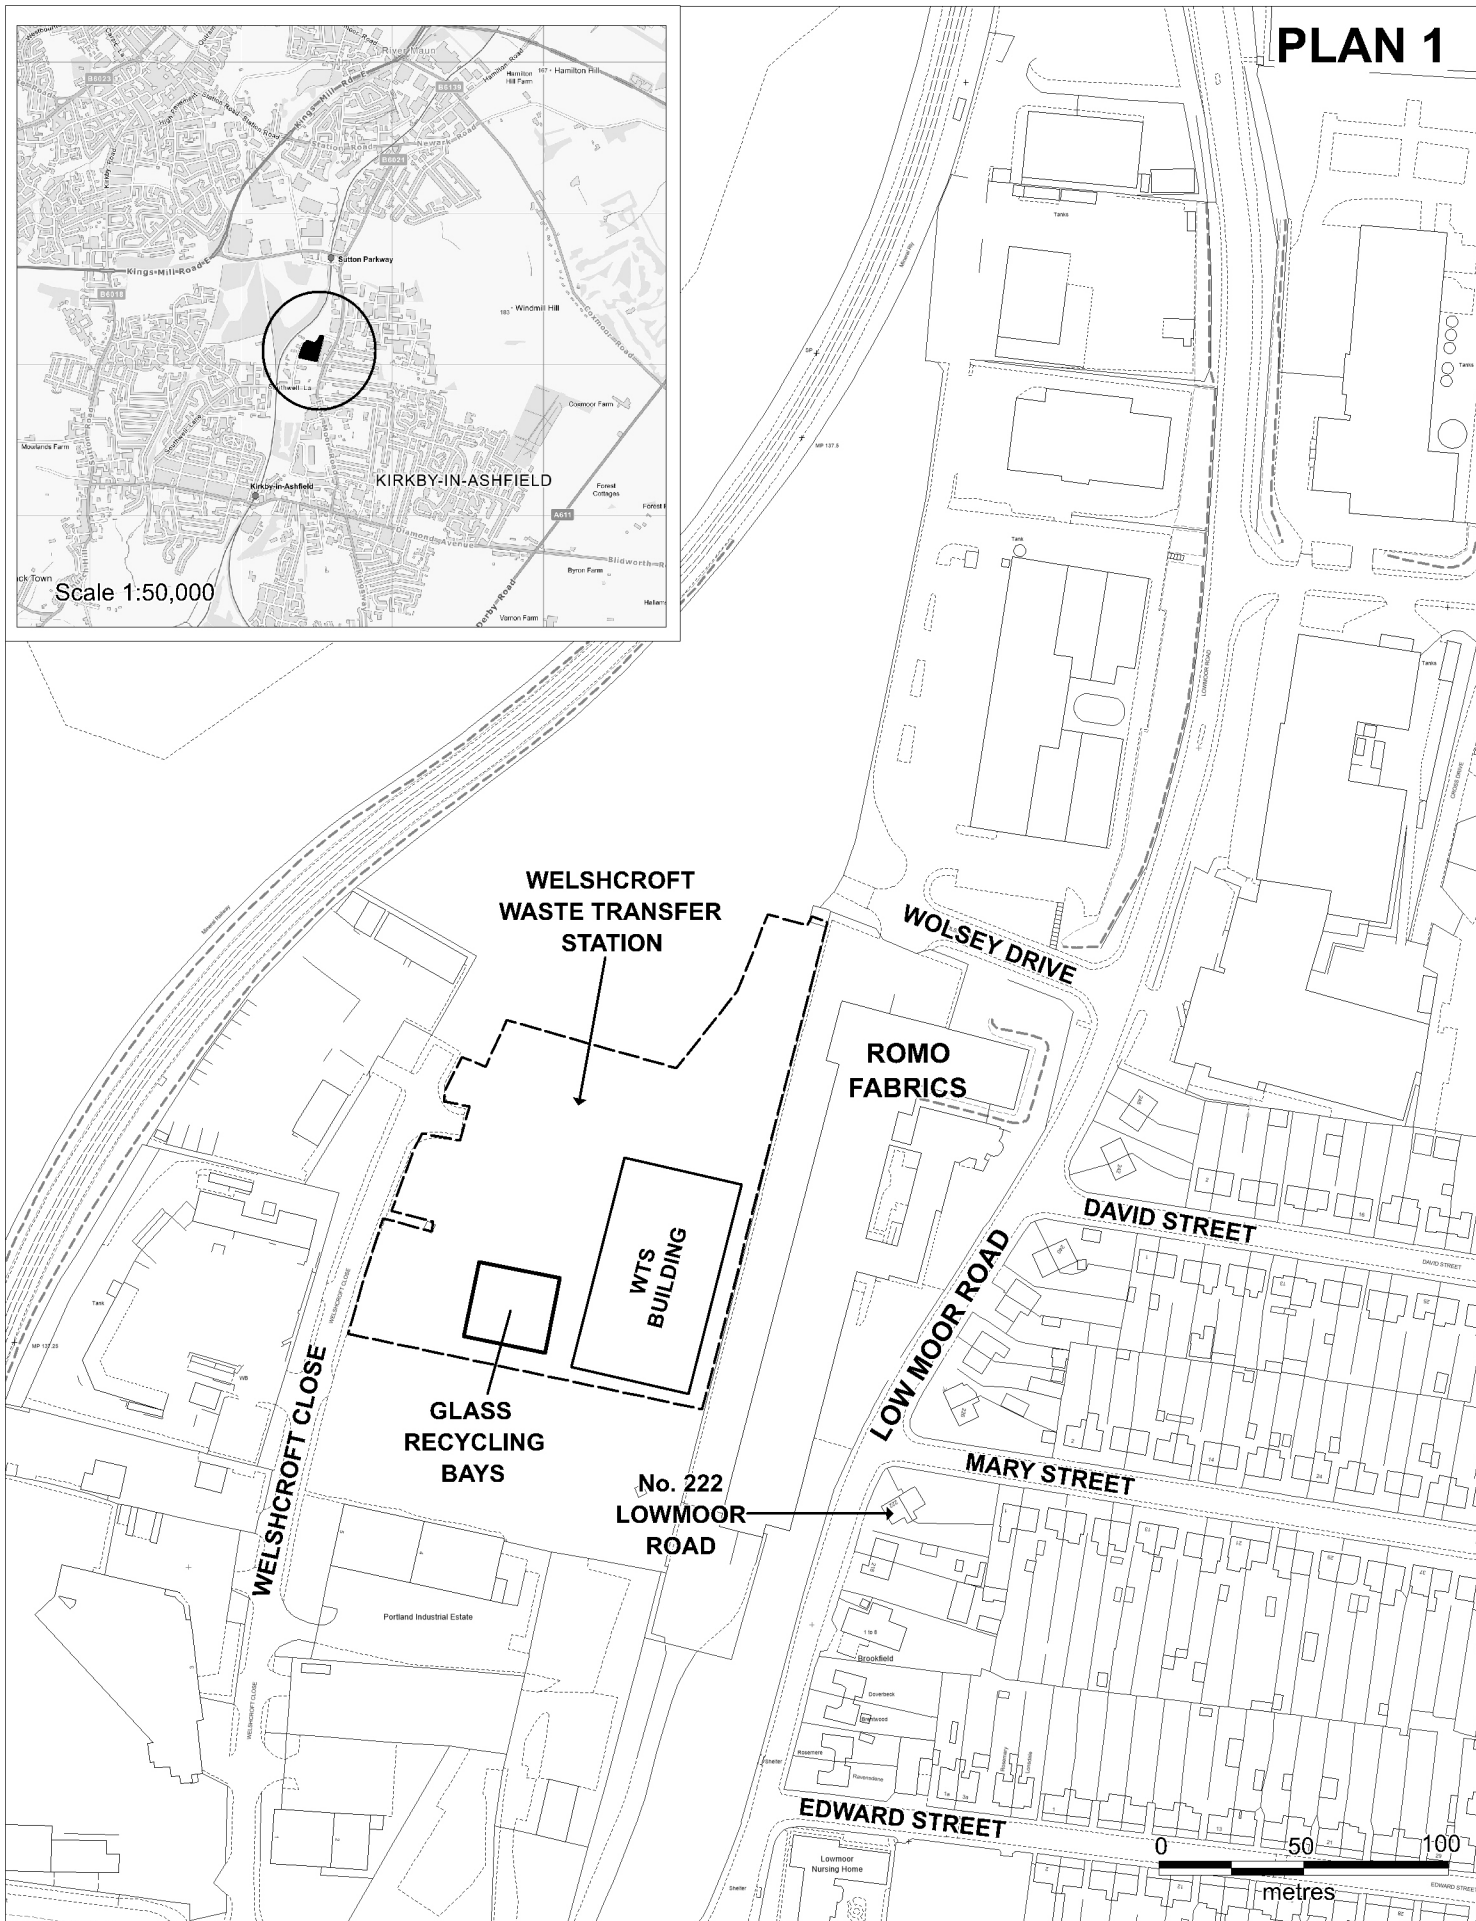

**Nottinghamshire
County Council**

Proposed Construction and Operation of External Glass Storage Bays with Associated Bulking.
Planning Application No. 4/V/2018/0233
To amend Conditions 3, 18, 26, 27 and 31 of planning permission 4/V/2016/0665 to facilitate the
proposed development of bays for the external storage and associated bulking of glass.
Planning Application No. 4/V/2018/0417
Portland Industrial Estate, Welshcroft Close, Kirkby-in-Ashfield

This map is reproduced from Ordnance Survey material with the permission of Ordnance Survey on behalf of the
Controller of Her Majesty's Stationery Office © Crown copyright.
Unauthorised reproduction infringes Crown copyright and may lead to prosecution or civil proceedings. (1000019713) (2018)



Scale 1:2,500
Produced by: JW
Date: OCTOBER 2018