


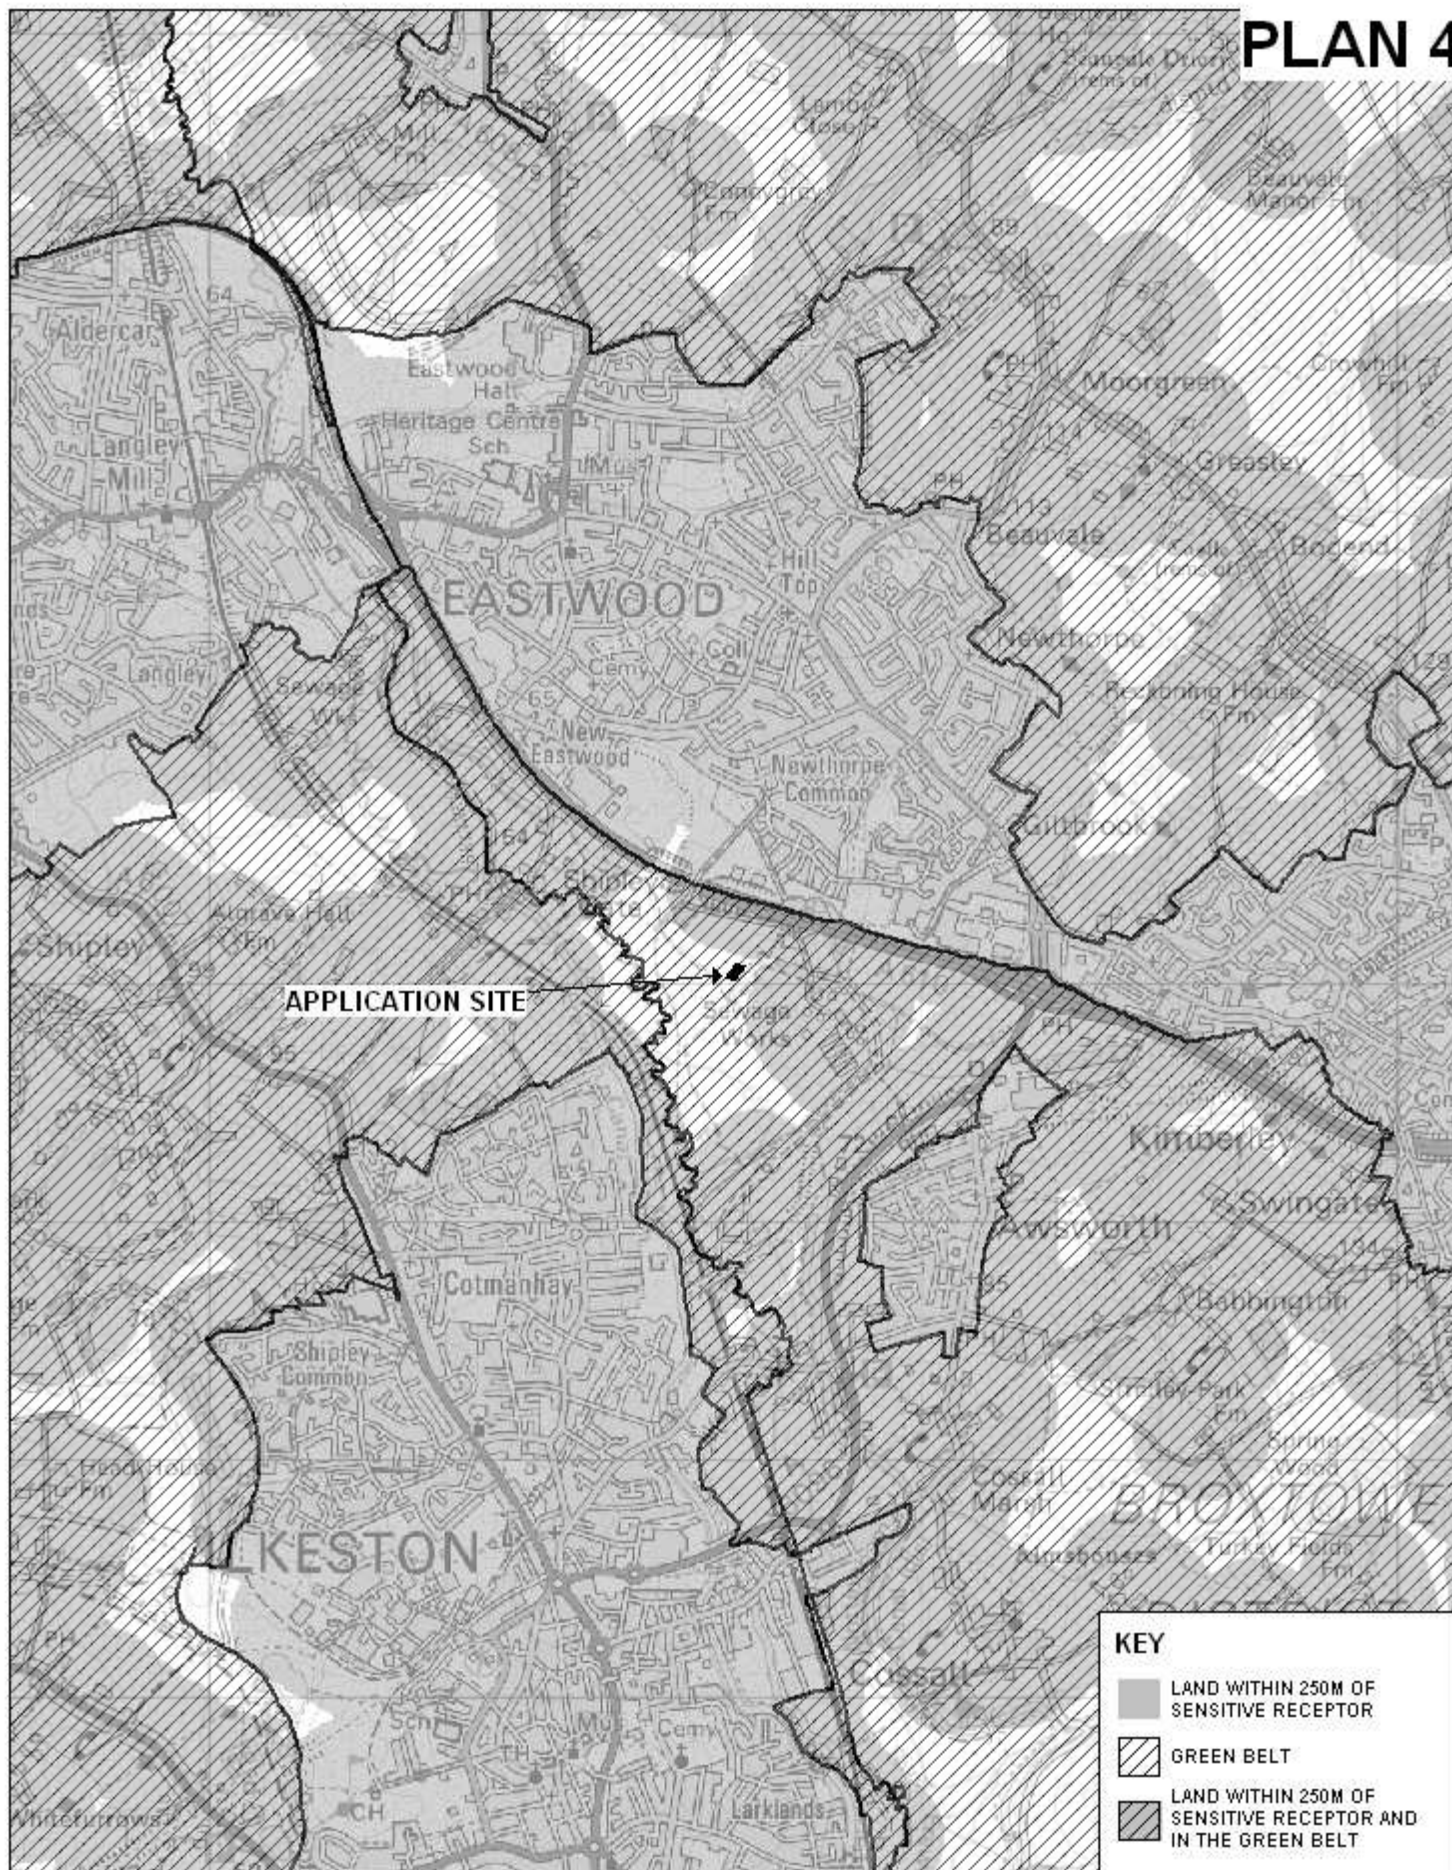

ON FARM COMPOSTING, HALLS LANE (LAND SOUTH OF A610), NEWTHORPE REF: 5/11/00342/CCR

This map is reproduced from Ordnance Survey material with the permission of Ordnance Survey on behalf of the Controller of Her Majesty's Stationery Office.
© Crown copyright.
Unauthorised reproduction infringes Crown copyright and may lead to prosecution or civil proceedings. (1000019713) (2011)



Scale: NTS

Produced by: JH

Date: Oct 2011