


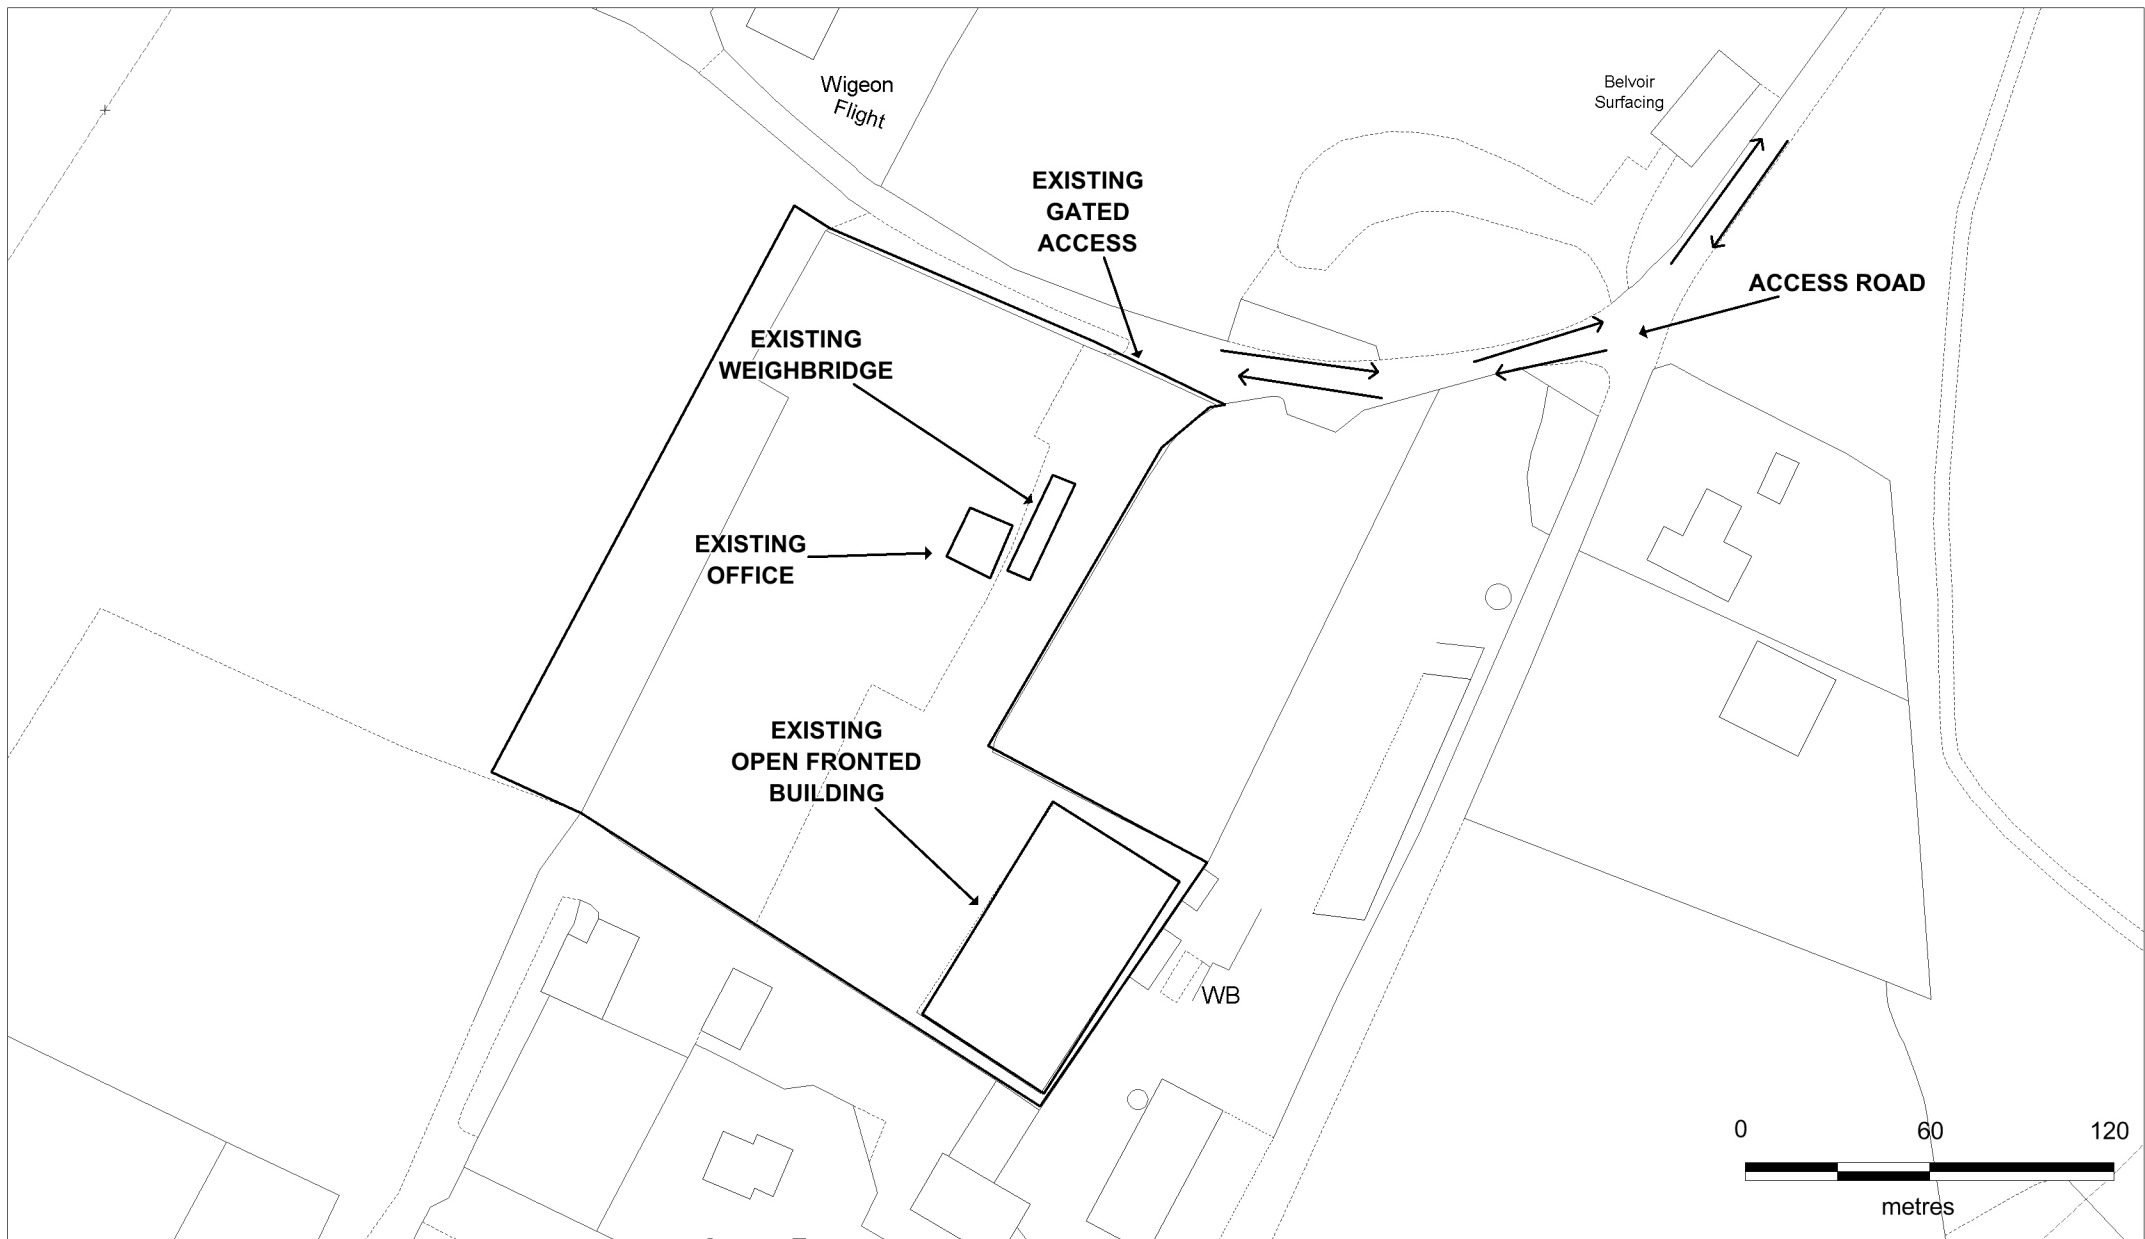

 Nottinghamshire County Council	SITE PLAN Erection of a steel framed building for the use as a materials recycling facility (MRF) Trent Skip Hire Limited, Quarry Farm Transfer Station, Bowbridge Lane, New Balderton, Newark Planning Application No. 3/14/00614/CMA	 Scale 1:1,250 Produced by: JW Date: MARCH 2015 PLAN 5
	This map is reproduced from Ordnance Survey material with the permission of Ordnance Survey on behalf of the Controller of Her Majesty's Stationery Office © Crown copyright. Unauthorised reproduction infringes Crown copyright and may lead to prosecution or civil proceedings. (1000019713) (2015)	