



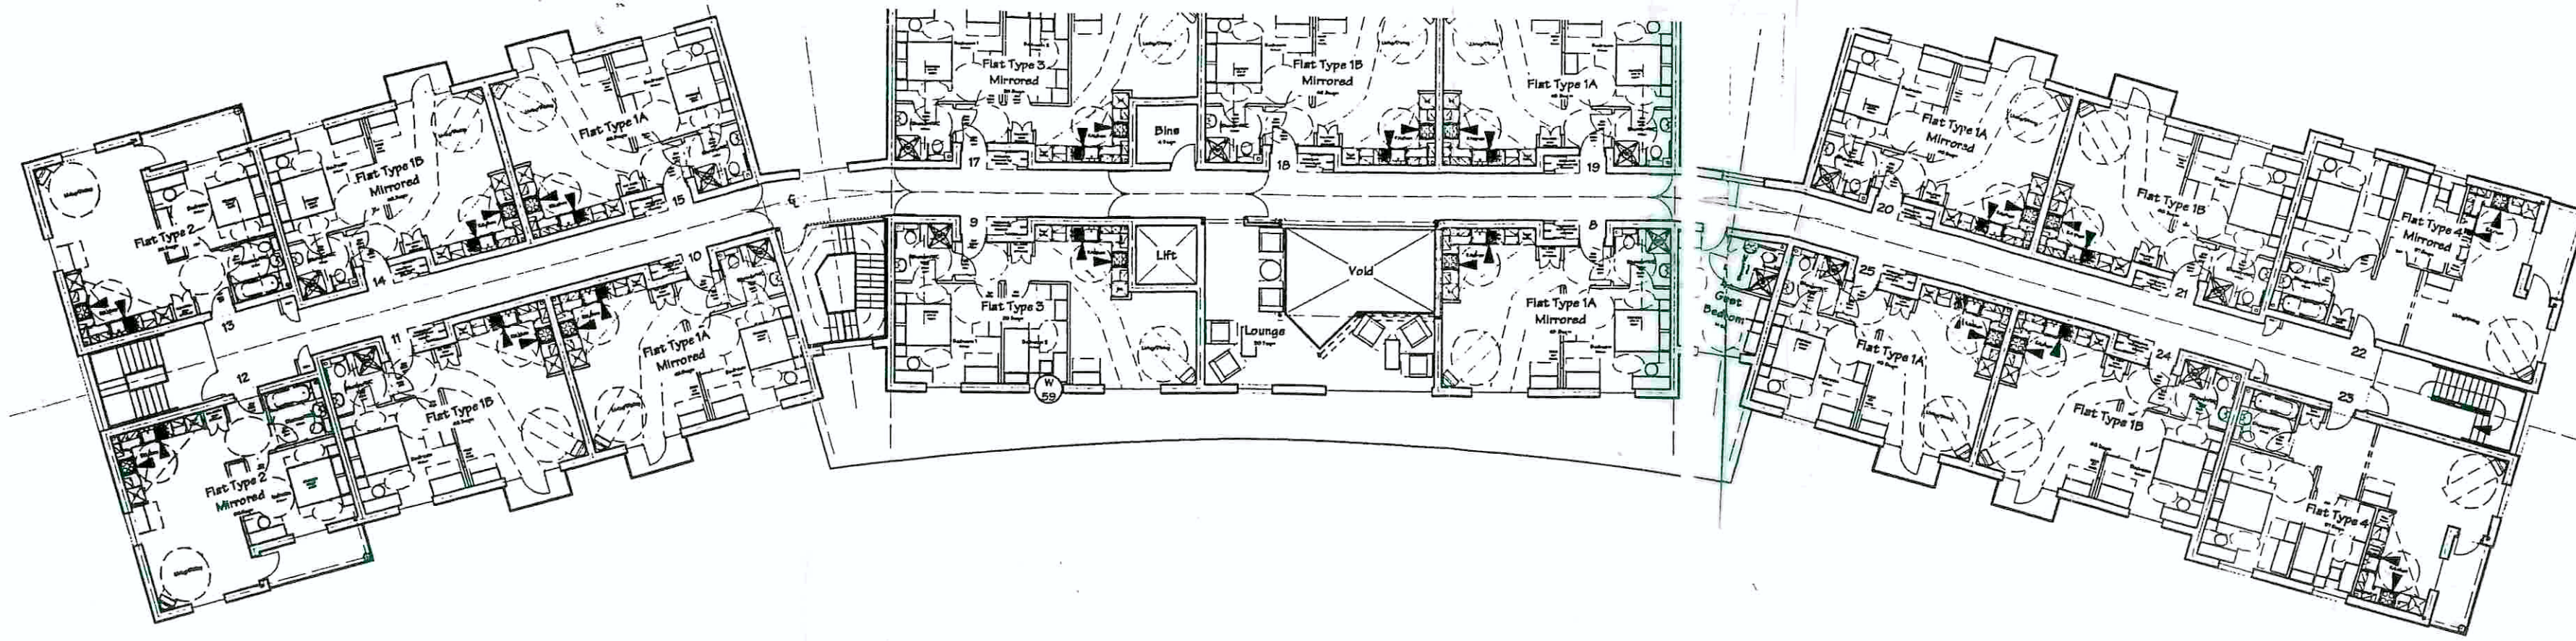

First Floor

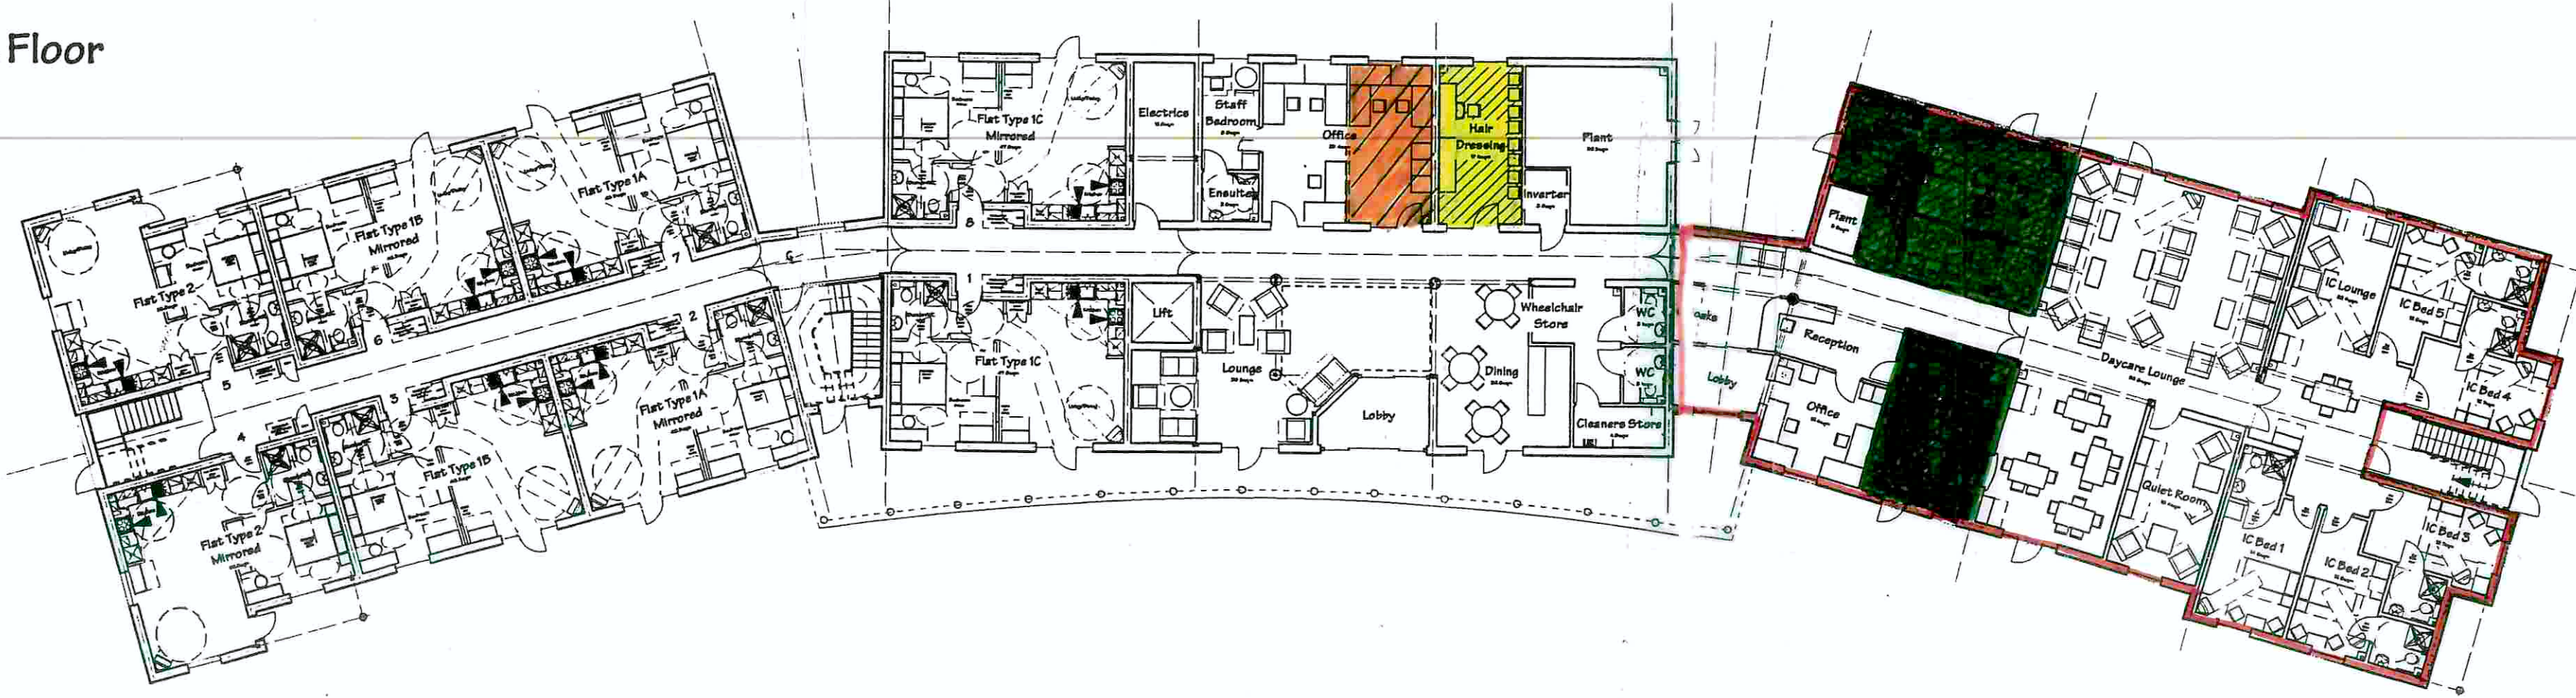

Ground Floor

28.1	
3260.8	
3520.4	
LEASE PLAN 2	
F - All units & communal layout revised 30/05/03 E - Residential Units references revised - 11/04/03 D - Revised as per Minutes of Meeting on 28/03/03 C - Revised as per Minutes 4/3/03 B - Revised as per Minutes 27/2/03 A - Revised as per Minutes 6/2/03	
REVISIONS	
JOB TITLE • Anchor Trust Development Nottingham Road Southwell	
DRWG TITLE • Proposal 6 Plans	
DRAWN BY • MH/TA	
SCALE • 1:200	DATE • Nov '02
• Allan Joyce Architects Architects and Landscape Designers 16-20 3ath Street Nottingham NG1 1DF Tel: 0115 841 8418 Fax: 0115 950 7161 Email: design@allanjoycearchitects.co.uk	
DRAWING NUMBER • 934/01/09	REVISION F
© DRAWING COPYRIGHT	



Maney
Russ More

Jayne Francis
 Authorised Signatory

IN
 SEAL
 REGISTER
 265716

