


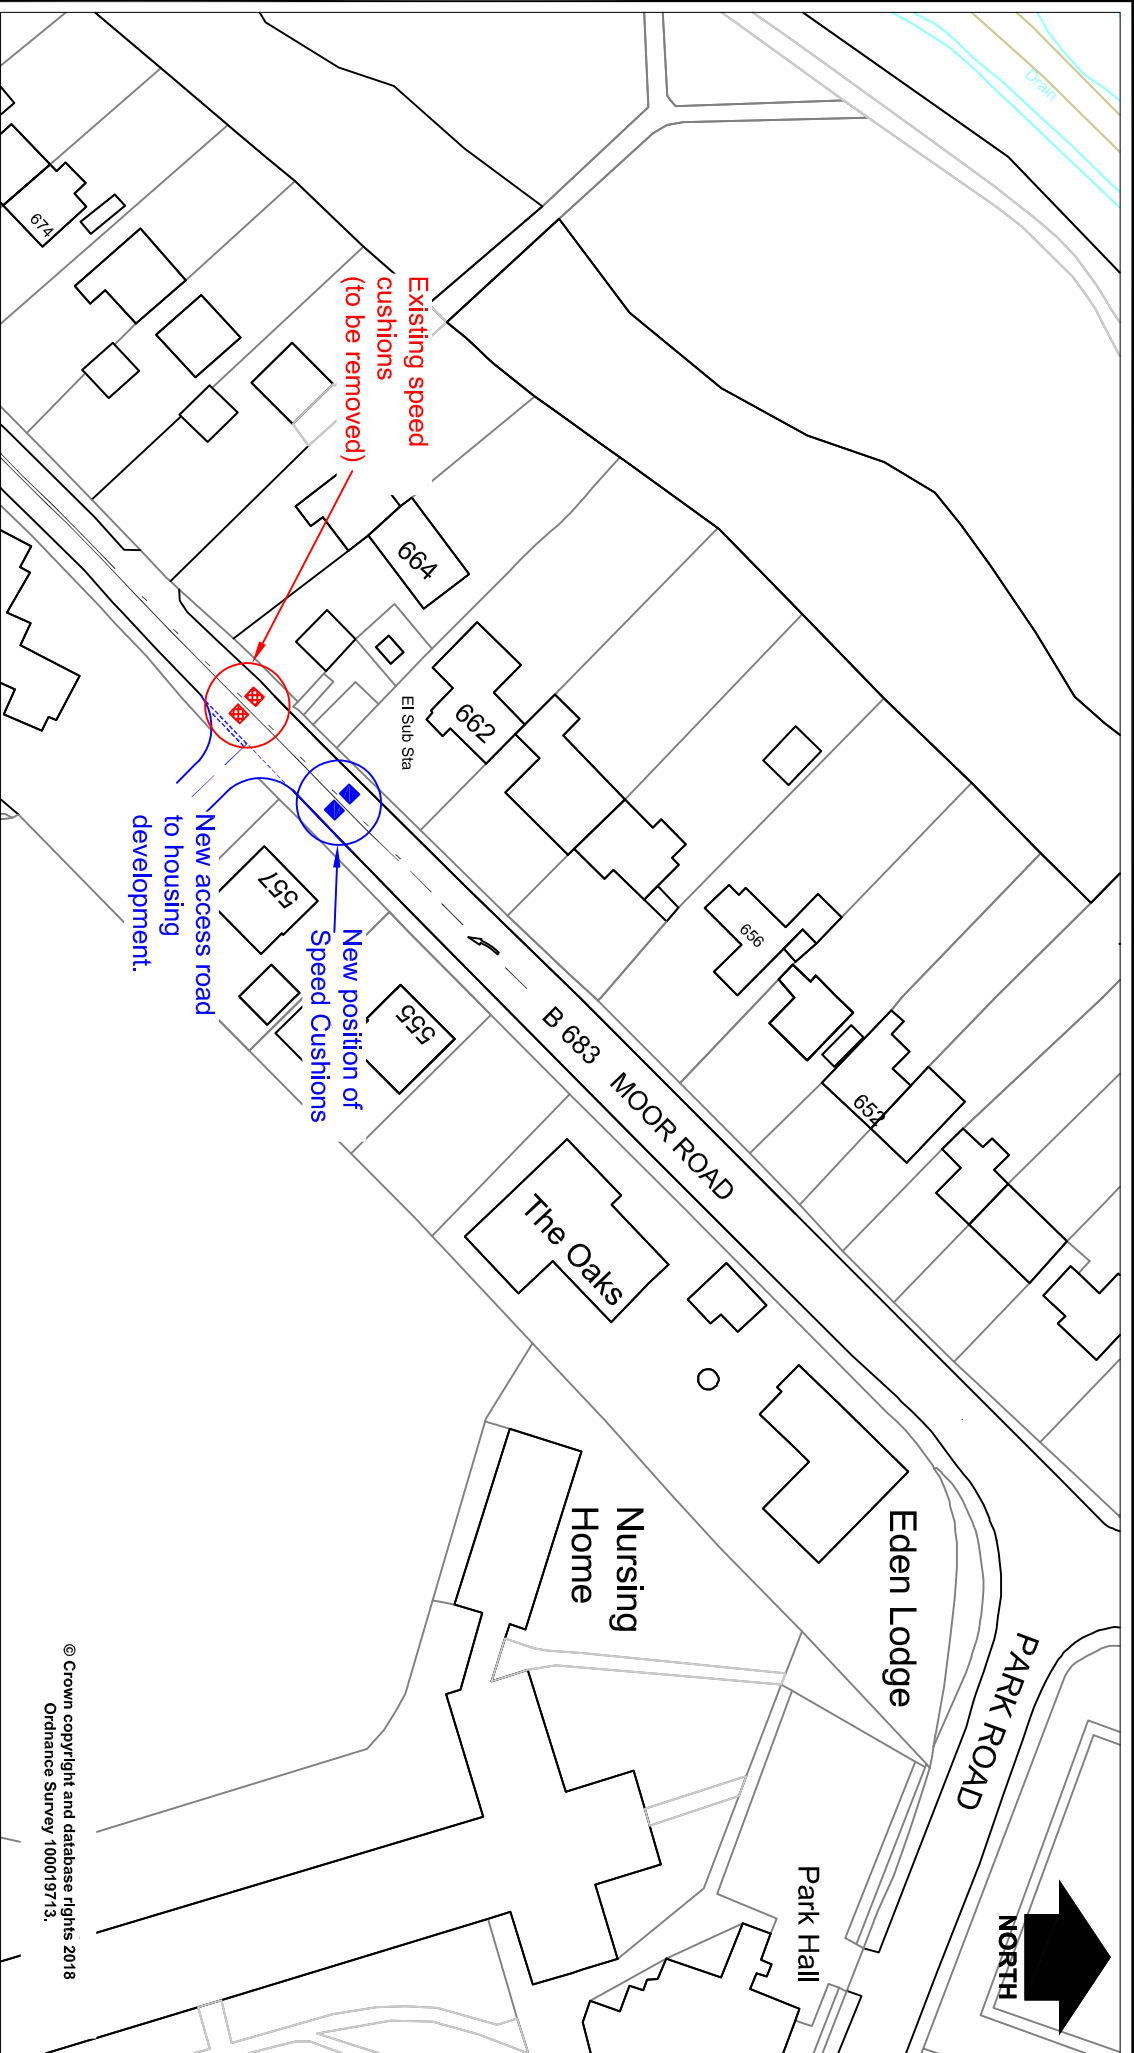

© Crown copyright and database rights 2018
Ordnance Survey 100019713.



In partnership with

Nottinghamshire
County Council

www.viaem.co.uk Tel 0115 8042100

Bilshorne Depot, Bilshorne Business Park, Bilshorne,
Nottinghamshire NG22 8ST

© Via East Midlands Limited, Registered in England no.09903246

Project		Moor Road, Bestwood (B683)		Traffic Calming	
Status		Project No.		Drawn	Date
Title		New Speed Cushions		Auth	Date
Drawing No.		H/JAB/2768/01		Rev	Date
		Plan		Traced	Scale
				1:1000	