




Proposed 30mph Speed Limit
(existing 40mph)



Existing 40mph Speed Limit

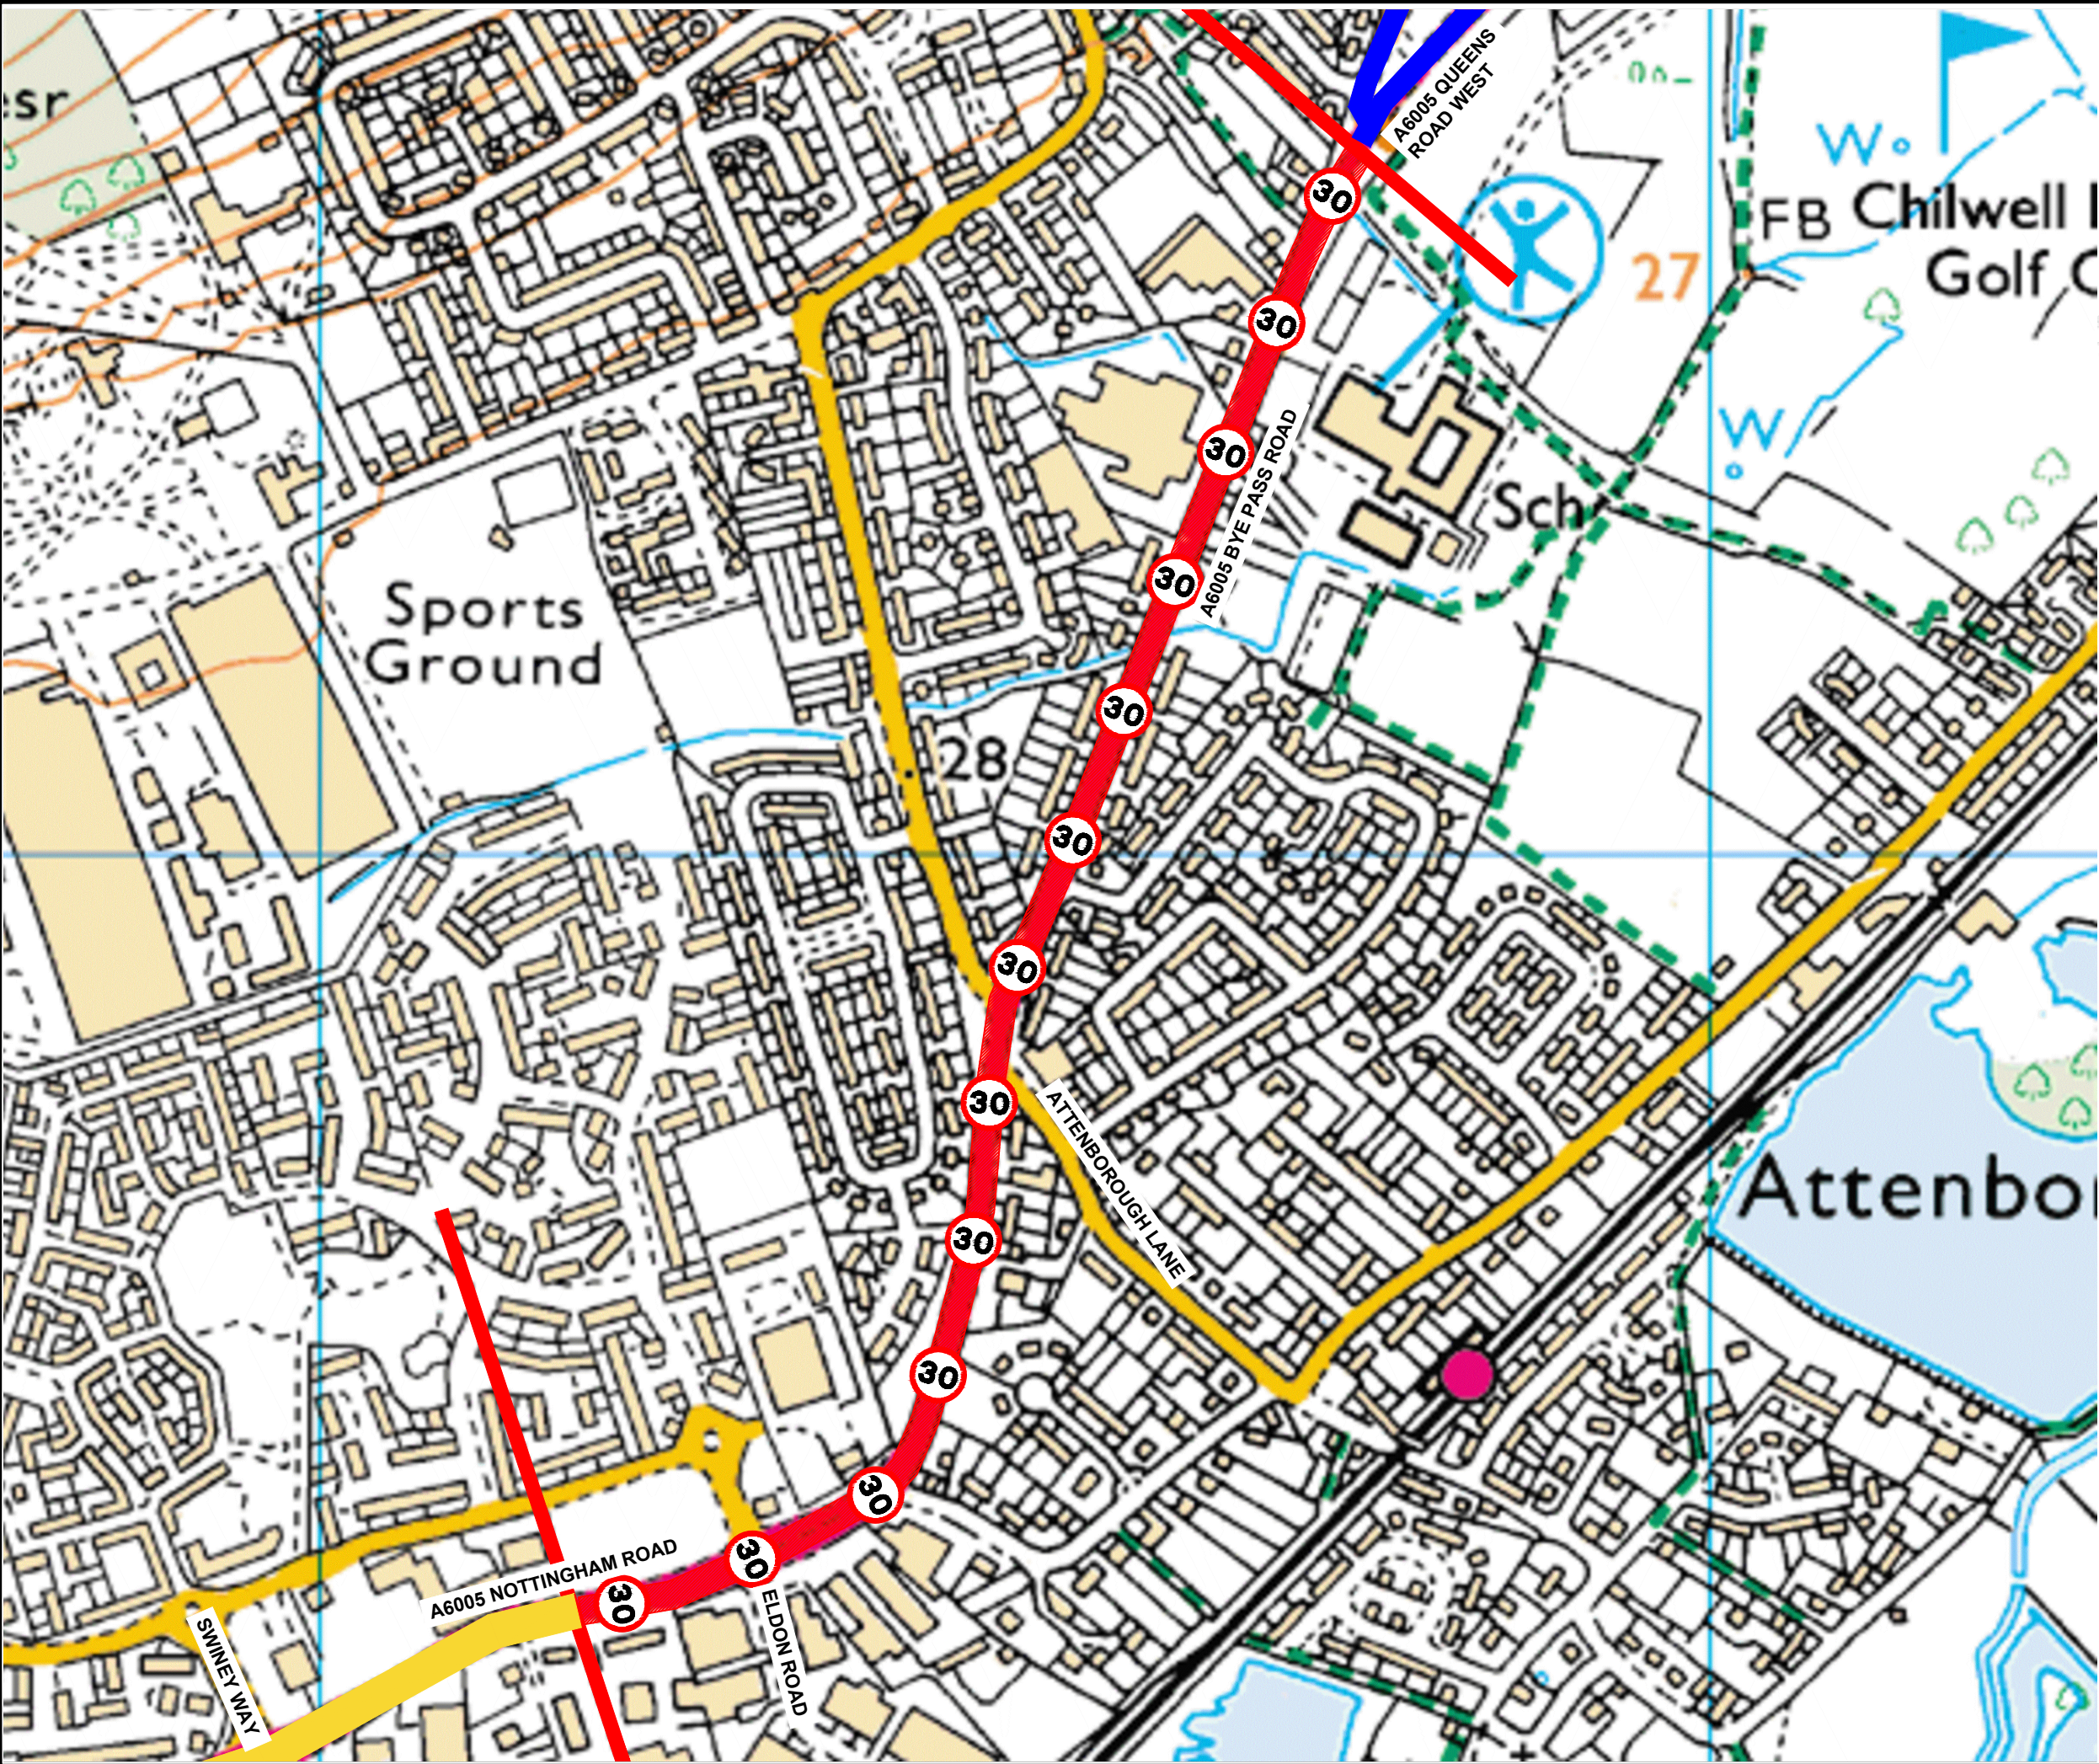

Existing 30mph Speed Limit

Rev					
Status	Description		Drawn	Ch'kd	Auth
Project					Date
A6005 Bye-Pass Road, Chilwell					
Status		Project No.			
Advert		TRO 5261			
Title					
Proposed 30mph Speed Limit					
Scale		Drawn		Date	
N.T.S.		SLW		Dec '18	
		Ch'kd		Date	
		JAB		Dec '18	
		Auth		Traced	
		HRN			
Drawing No.				Rev	
H/SLW/2920/01					
in partnership with					
		 Nottinghamshire County Council			
www.viaem.co.uk Tel 0115 8042100 Bilsthorpe Depot, Bilsthorpe Business Park, Bilsthorpe, Nottinghamshire NG22 8ST					