


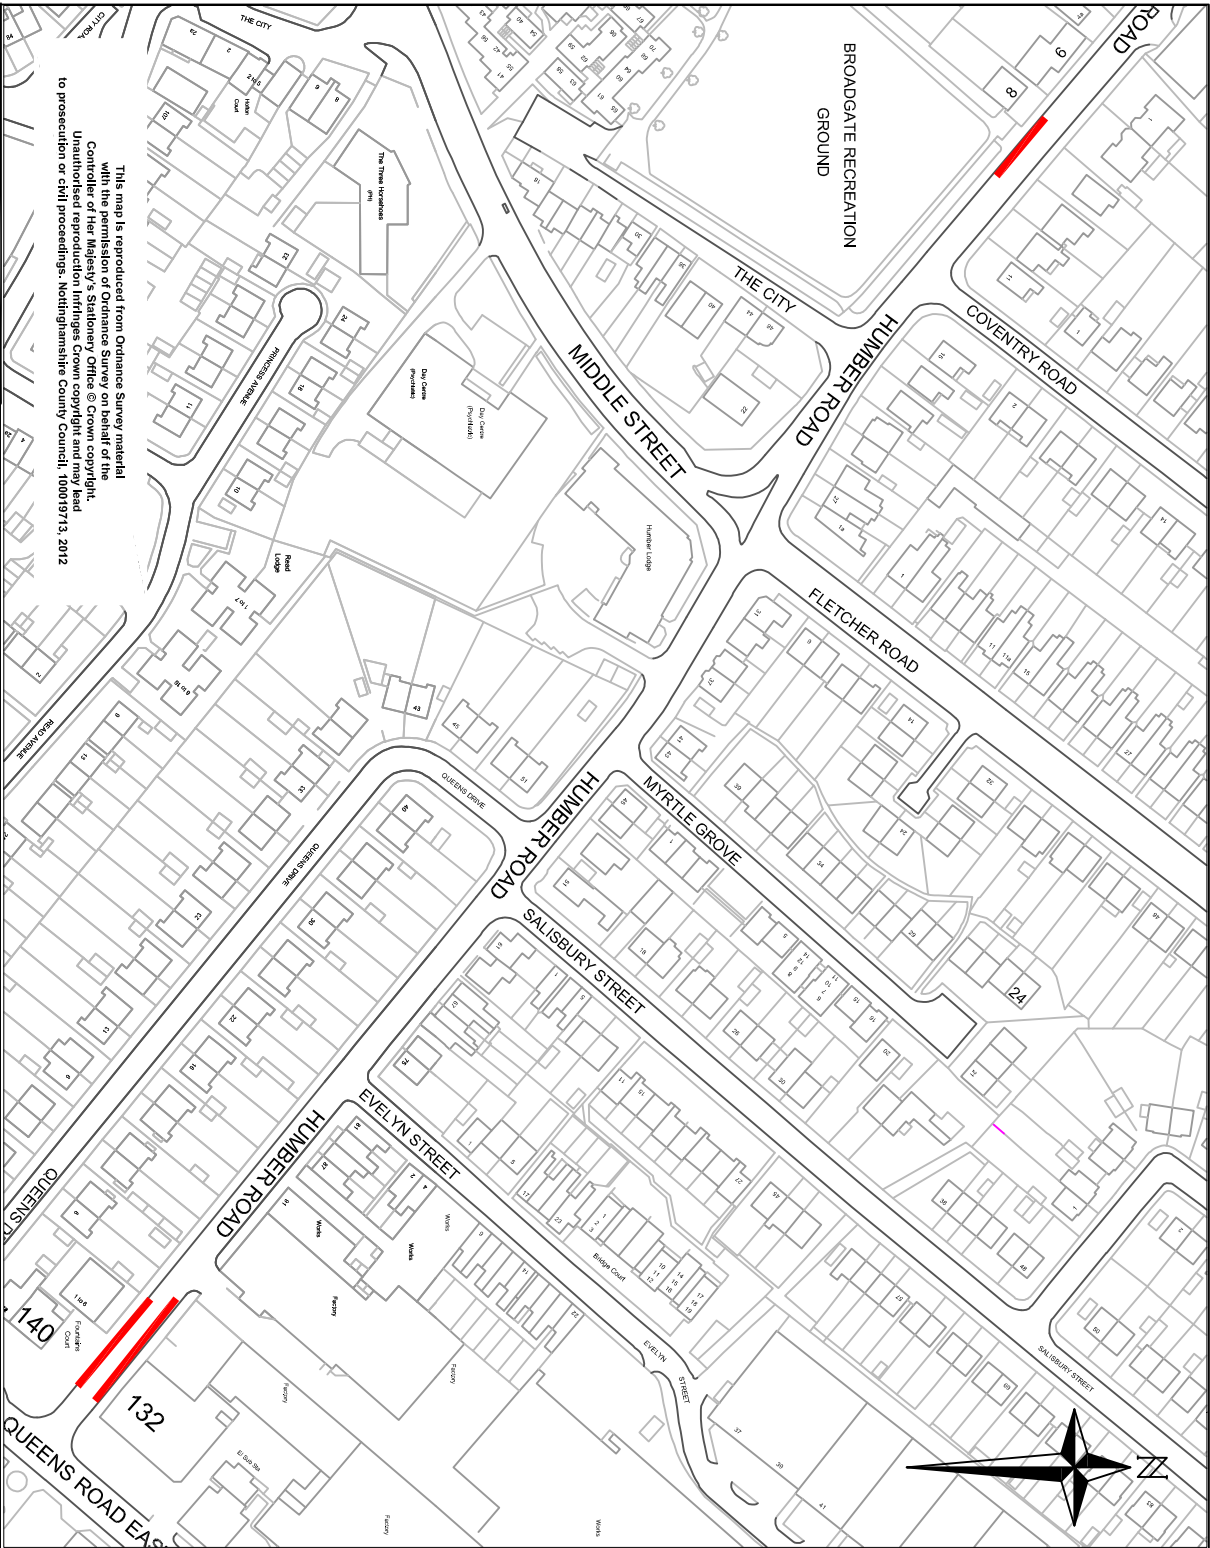

KEY

Proposed No Waiting At Any Time Restrictions (Double Yellow Lines)

Rev	Description	Drawn	Chkd	Auth	Date

Project	Humber Road, Beeston				
Property No.		Project No.	JH22033		

Title	Proposed Prohibition of Waiting Restrictions (TRO 5125)				
Drawing No.	H/04078/1905/03				



Environment & Resources

Trent Bridge House, Fox Road,
West Bridgford, Nottingham NG2 8BU
Tel: 08449 808080

© Nottinghamshire County Council

This map is reproduced from Ordnance Survey material with the permission of Ordnance Survey on behalf of the Controller of Her Majesty's Stationery Office © Crown copyright. Unauthorised reproduction infringes Crown copyright and may lead to prosecution or civil proceedings. Nottinghamshire County Council, 100019713, 2012