


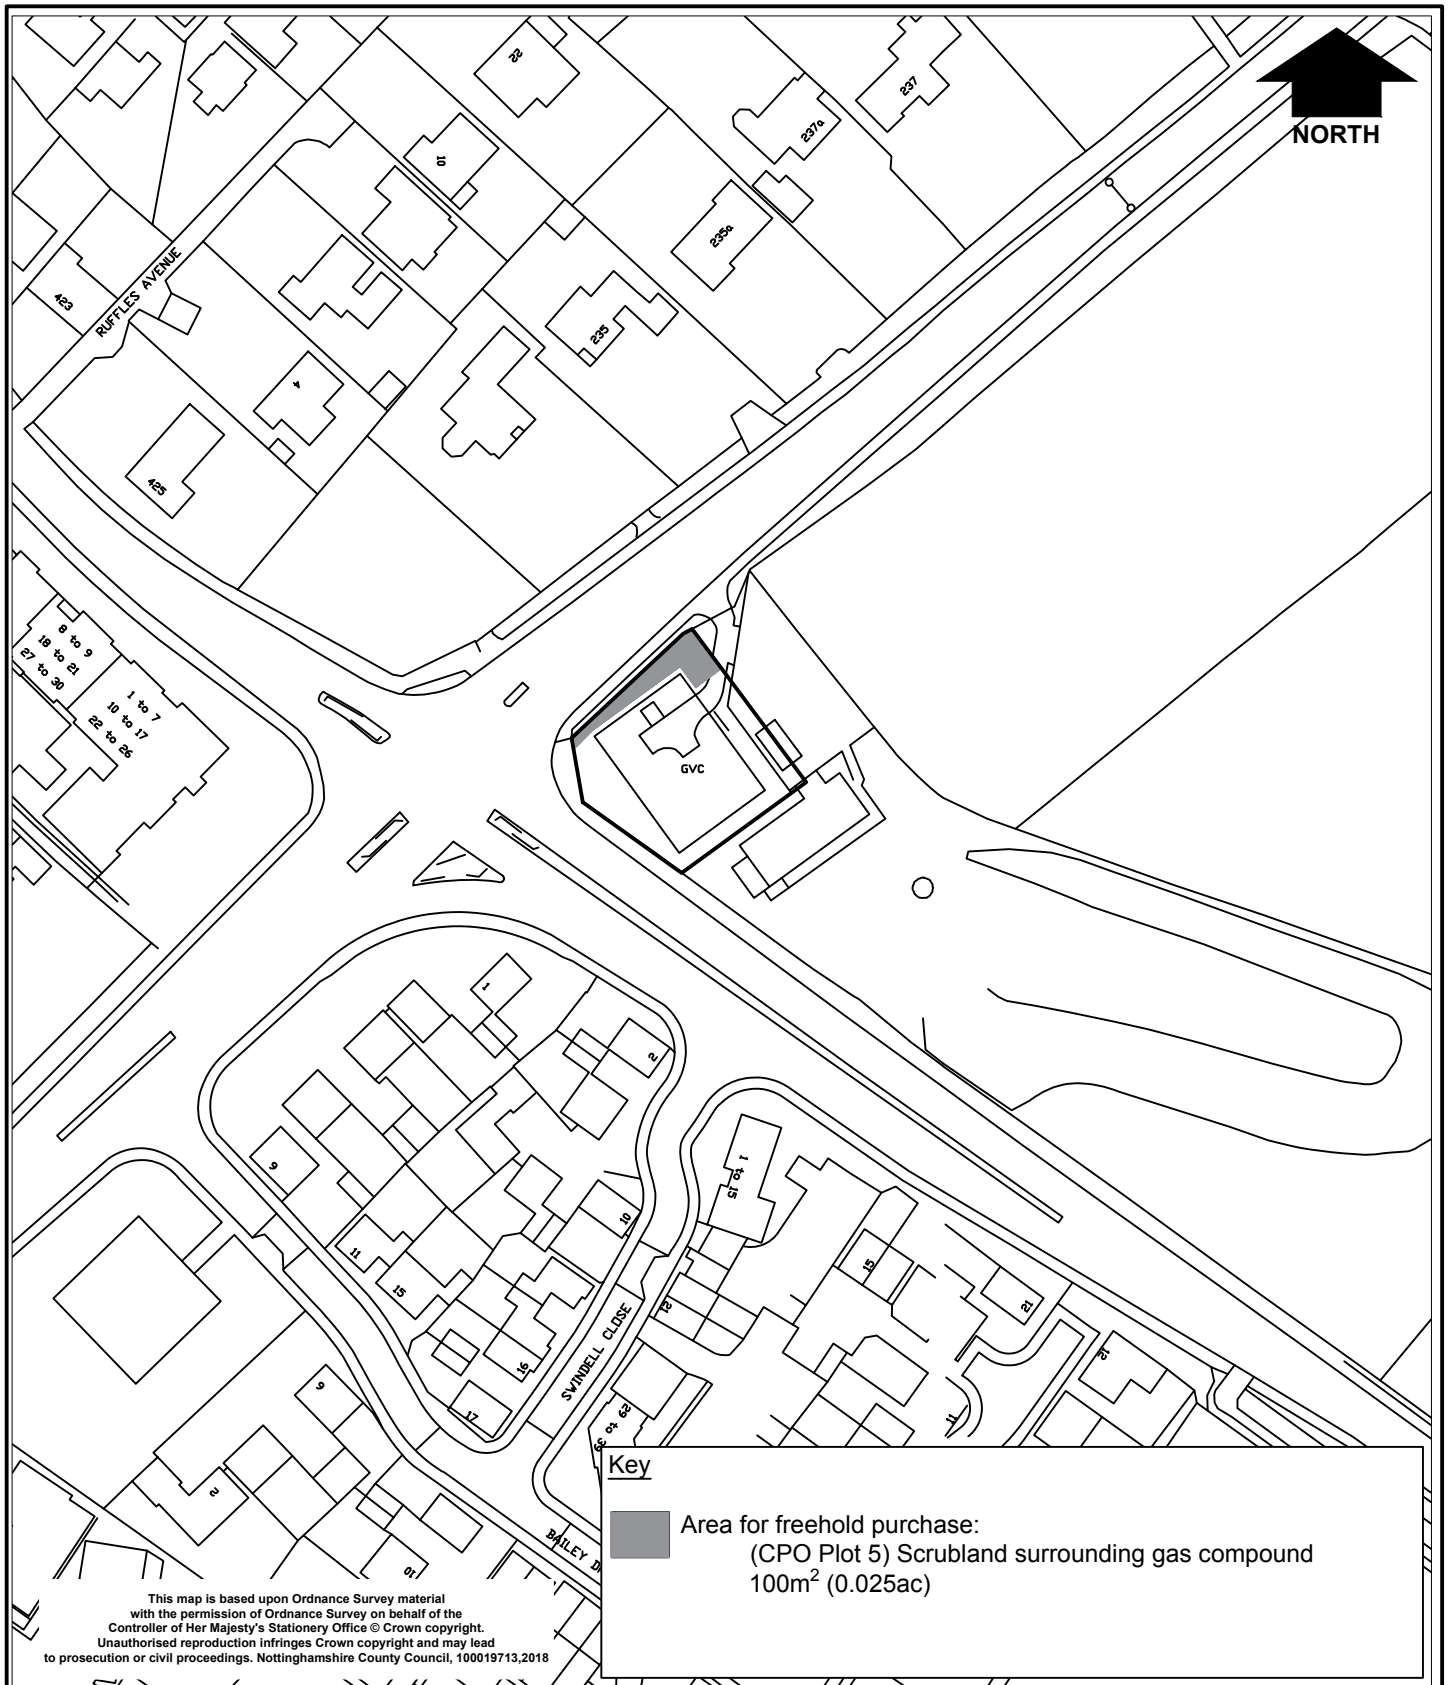

in partnership with



**Nottinghamshire
County Council**

www.viaem.co.uk Tel 0115 804 2100
Bilthorpe Depot, Bilthorpe Business Park,
Bilthorpe, Nottinghamshire NG22 8ST

Project Gedling Access Road		Drawn AL	Date 29/11/19
		Chkd MB	Date 29/11/19
Status	Project No. HW00590	Auth MB	Traced
Title Land surrounding gas compund, Mapperley Plains, Gedling: Land Acquisition			Scale 1:1,250 @ A4
Drawing No. HW00590/332			Rev