


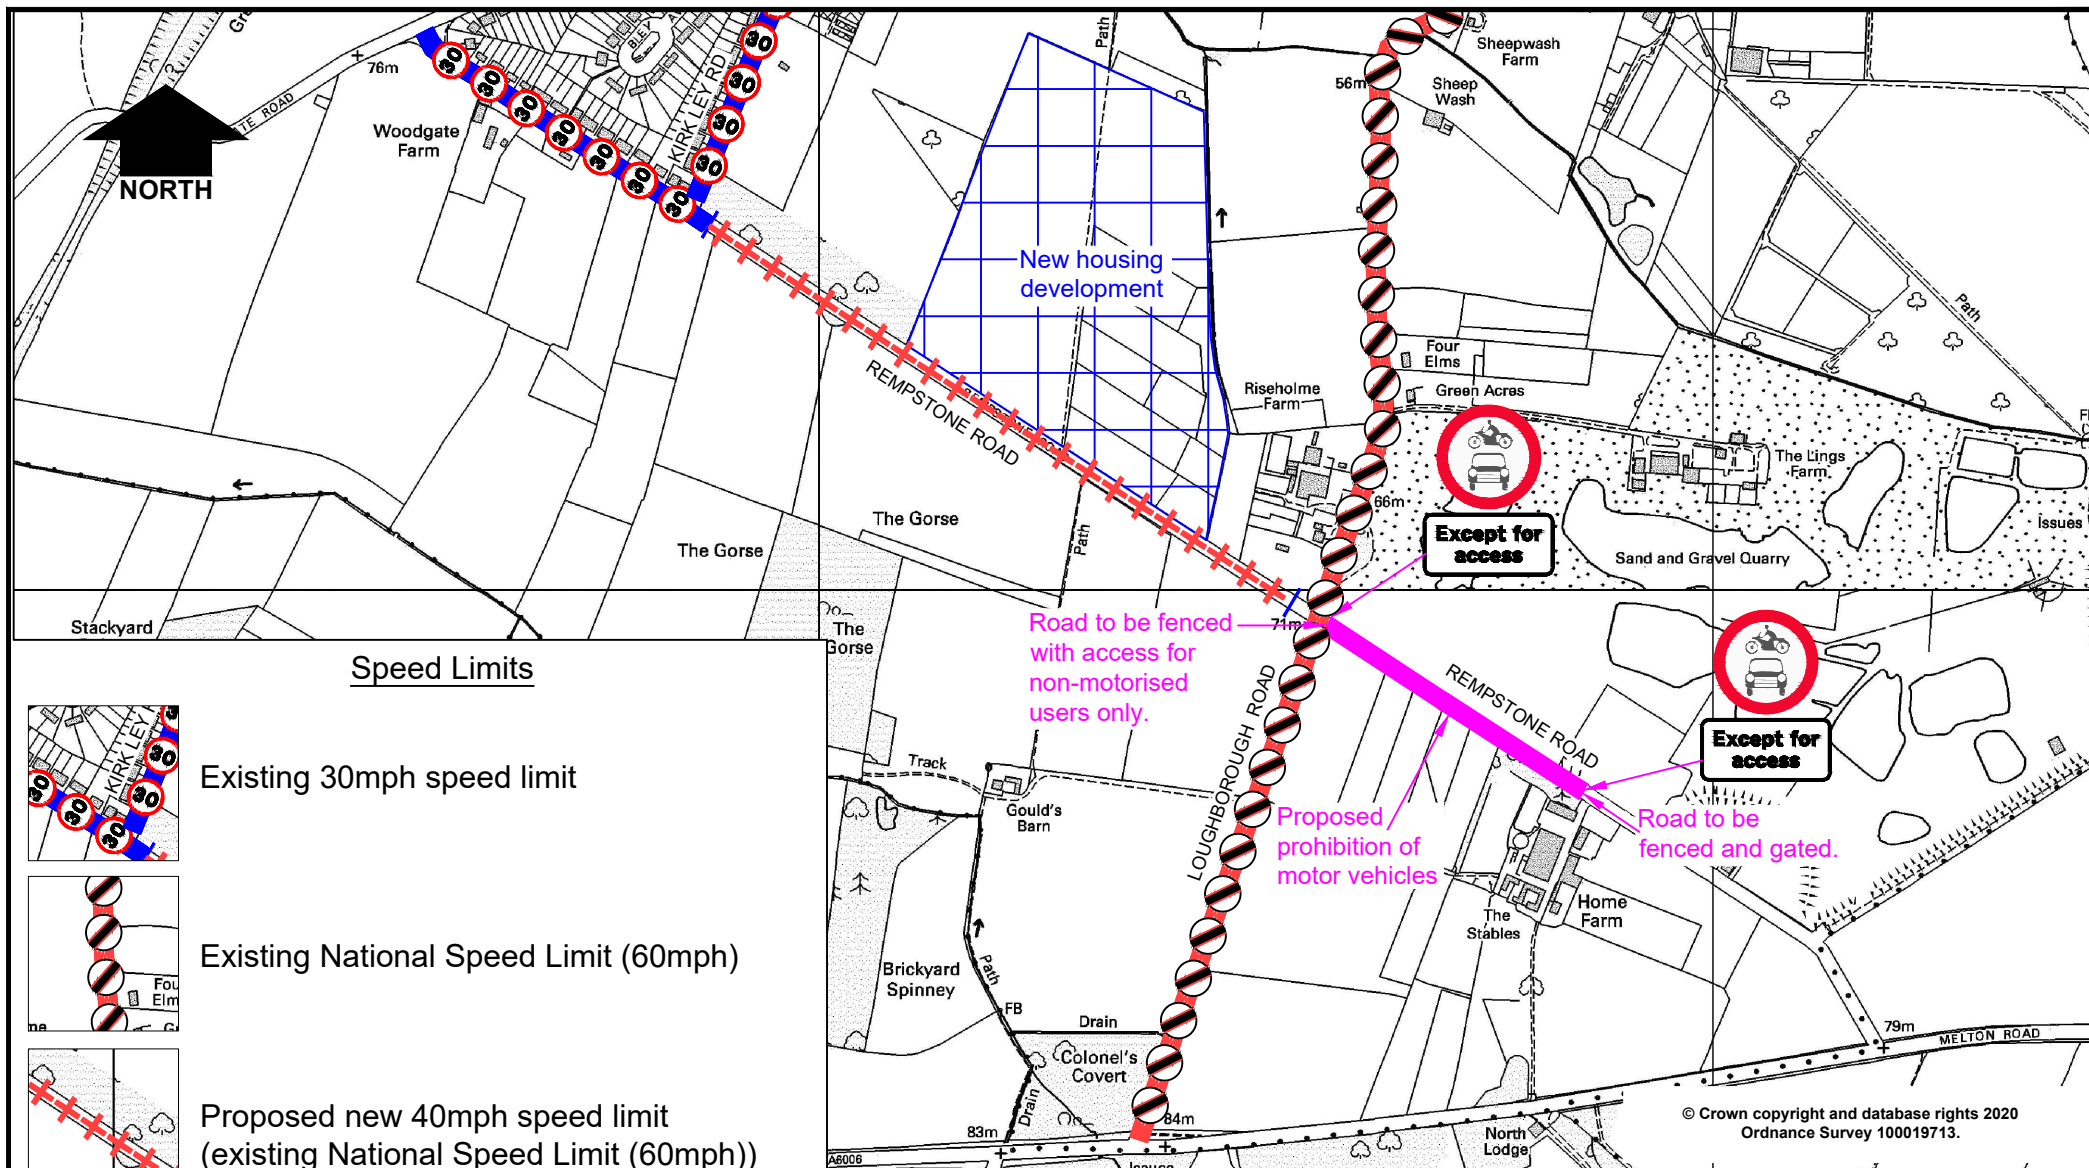

in partnership with



www.viaem.co.uk Tel 0115 804 2100

Bilthorpe Depot, Bilthorpe Business Park, Bilthorpe,
Nottinghamshire, NG22 8ST

Project		Description		Drawn	Ch'kd	Auth	Date
Rempstone Road, East Leake		TROs 8300 and 8301		J.A.B.			Feb.20
Status		Project No.		Ch'kd			Feb.20
Drawing Title		Proposed Prohibition of Driving & 40mph Speed Limit - Plan		Auth			
Drawing No.		H/JAB/3372/01		Rev.			N.T.S.