


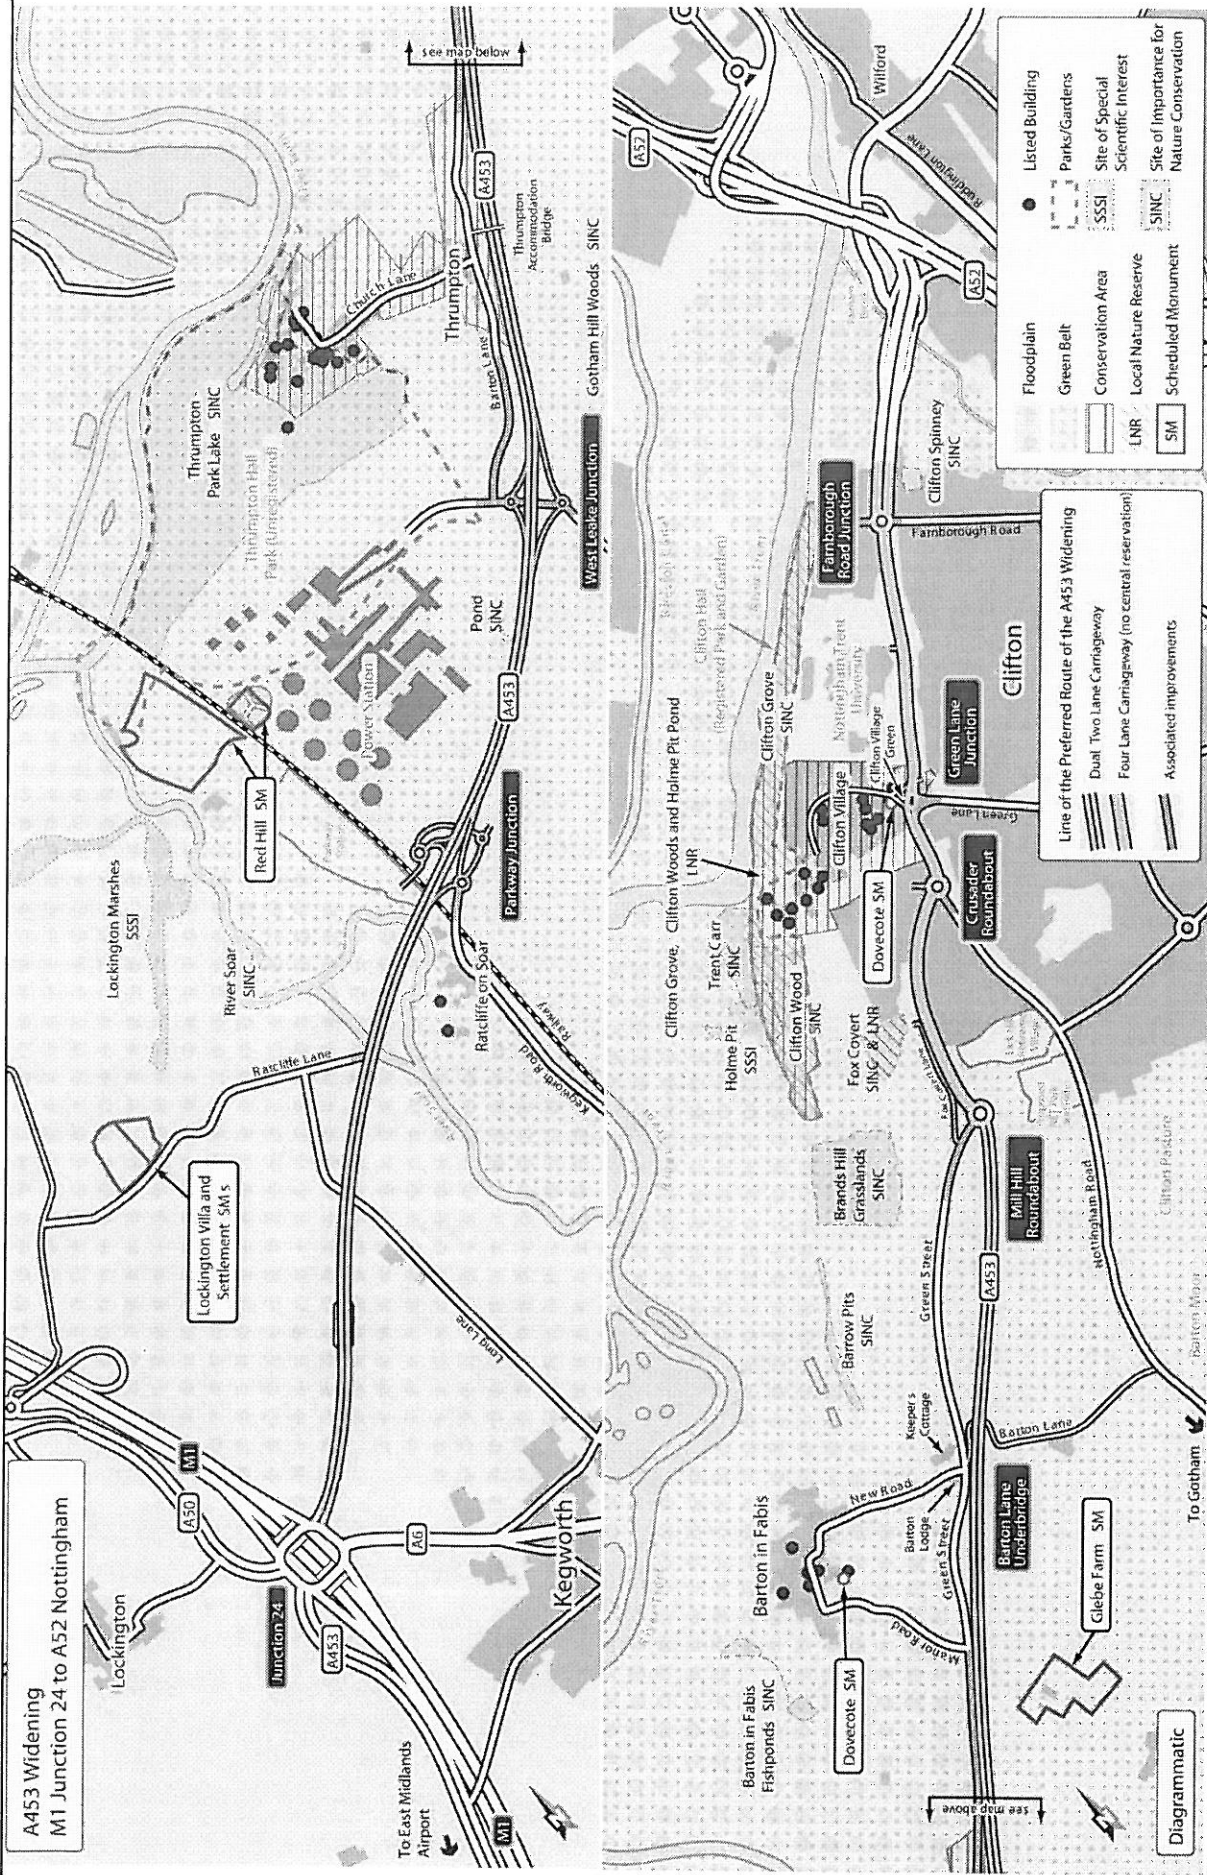

A453 Widening M1 (J24) to A52 Nottingham		Nottinghamshire County Council	
Drawn	Date	Ch'kd	Date
DP	MAR 12		
Project No.	Property No.	Scale	NTS
This map is reproduced from Ordnance Survey material with the permission of Ordnance Survey on behalf of the Controller of Her Majesty's Stationery Office © Crown copyright. Unauthorised reproduction infringes Crown copyright and may lead to prosecution or civil proceedings. (1000019713) (2007)		© Nottinghamshire County Council	