


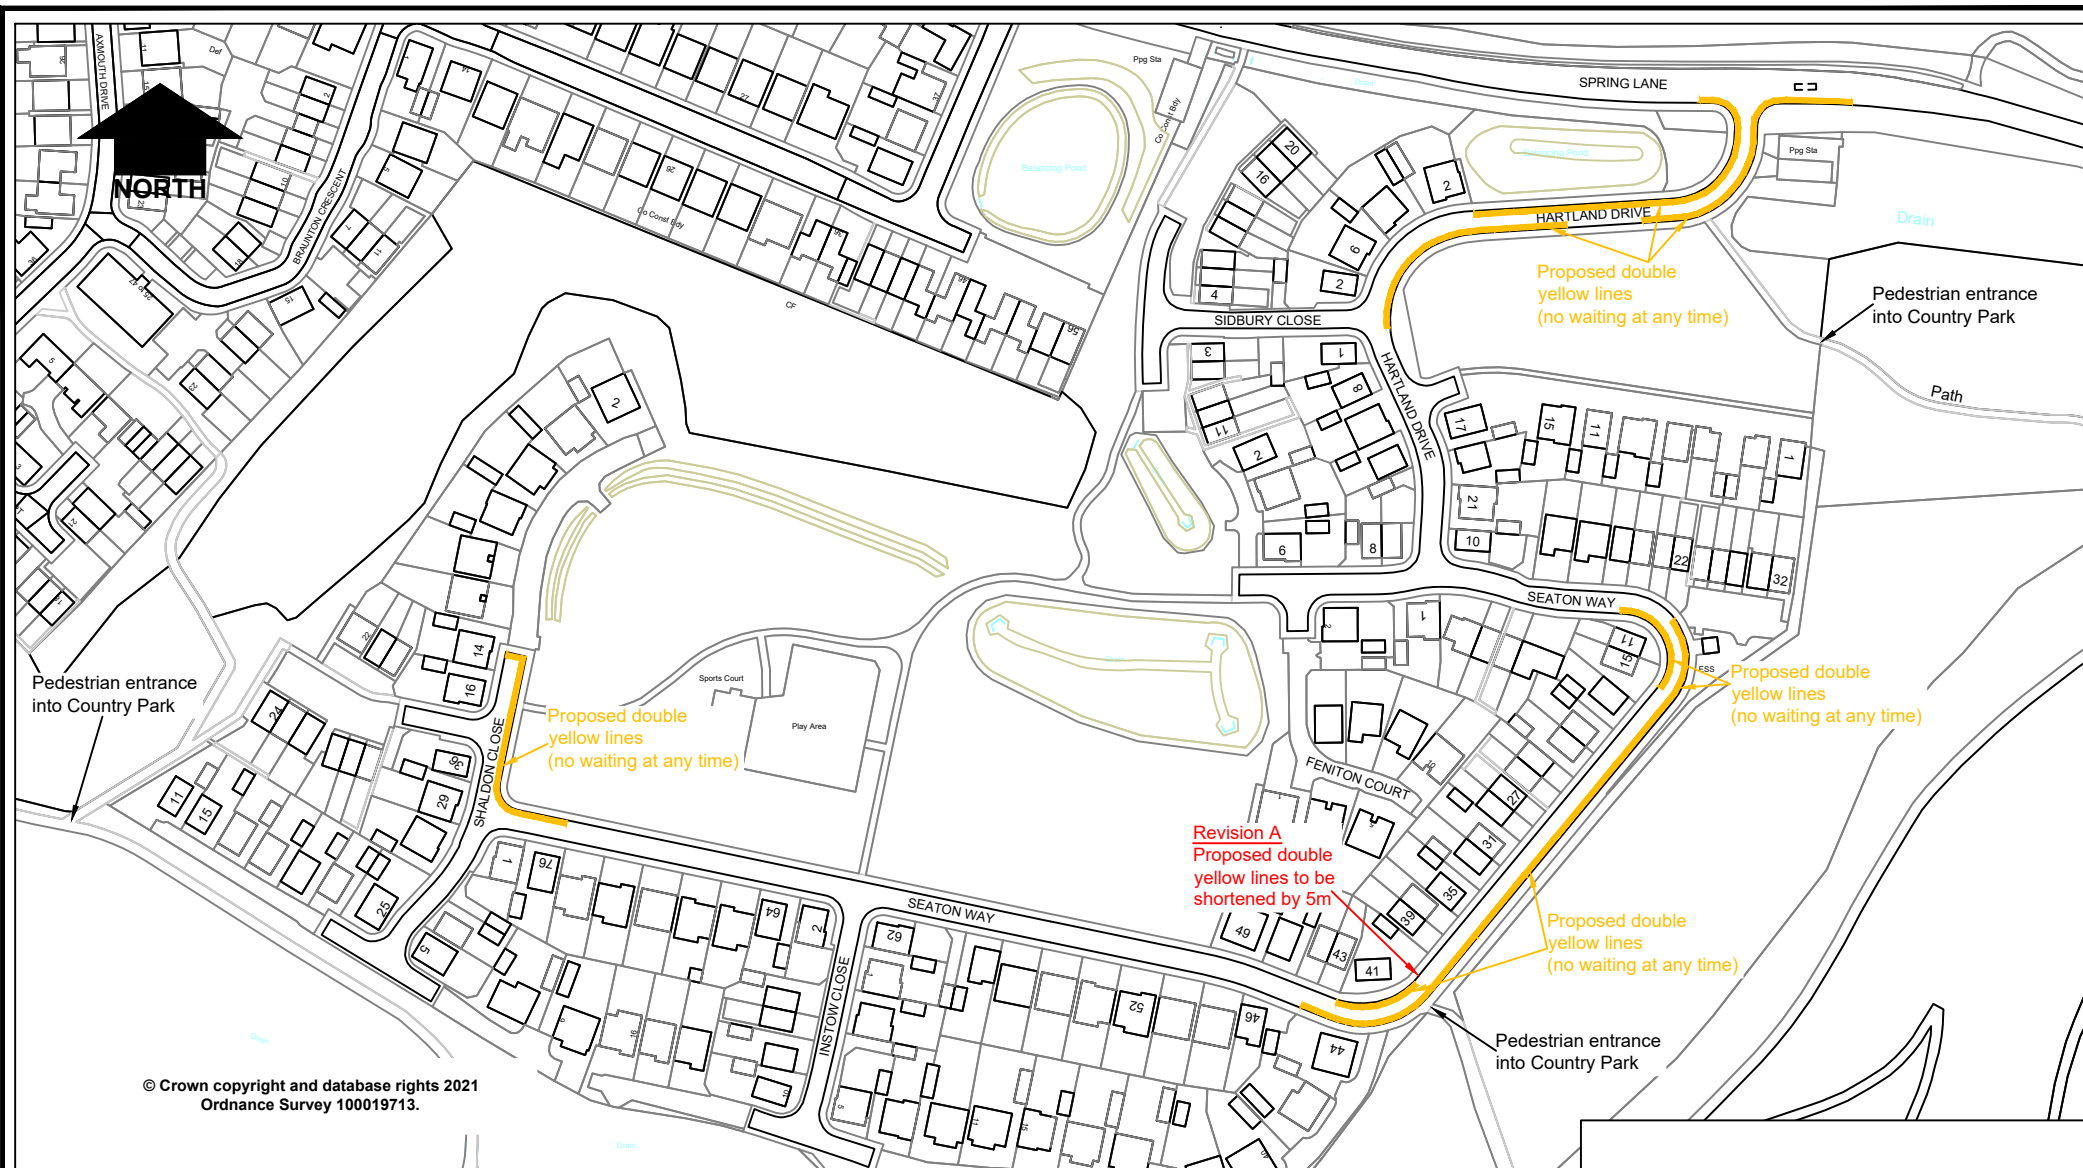

© Crown copyright and database rights 2021
Ordnance Survey 100019713.



in partnership with



**Nottinghamshire
County Council**

www.viaem.co.uk Tel 0115 804 2100

Bilthorpe Depot, Bilthorpe Business Park, Bilthorpe,
Nottinghamshire, NG22 8ST

© Via East Midlands Limited, Registered in England no.09903246

Project		Hartland Drive, Seaton Way and Shaldon Close, Mapperley		Drawn	J.A.B.	Date	Jan.21
Status	Project No.	TRO 7236		Ch'kd	H.N.	Date	Jan.21
Drawing Title		Proposed Double Yellow Lines (No waiting at any time)		Auth		Traced	
Drawing No.		H/JAB/3600/10		Rev.	A	Scale	1:1000 @A4