



 NOTTINGHAMSHIRE COUNTY
 COUNCIL OWNERSHIP
 (NORTH OF A52)


 NOTTINGHAMSHIRE COUNTY
 COUNCIL OWNERSHIP
 (SOUTH OF A52)

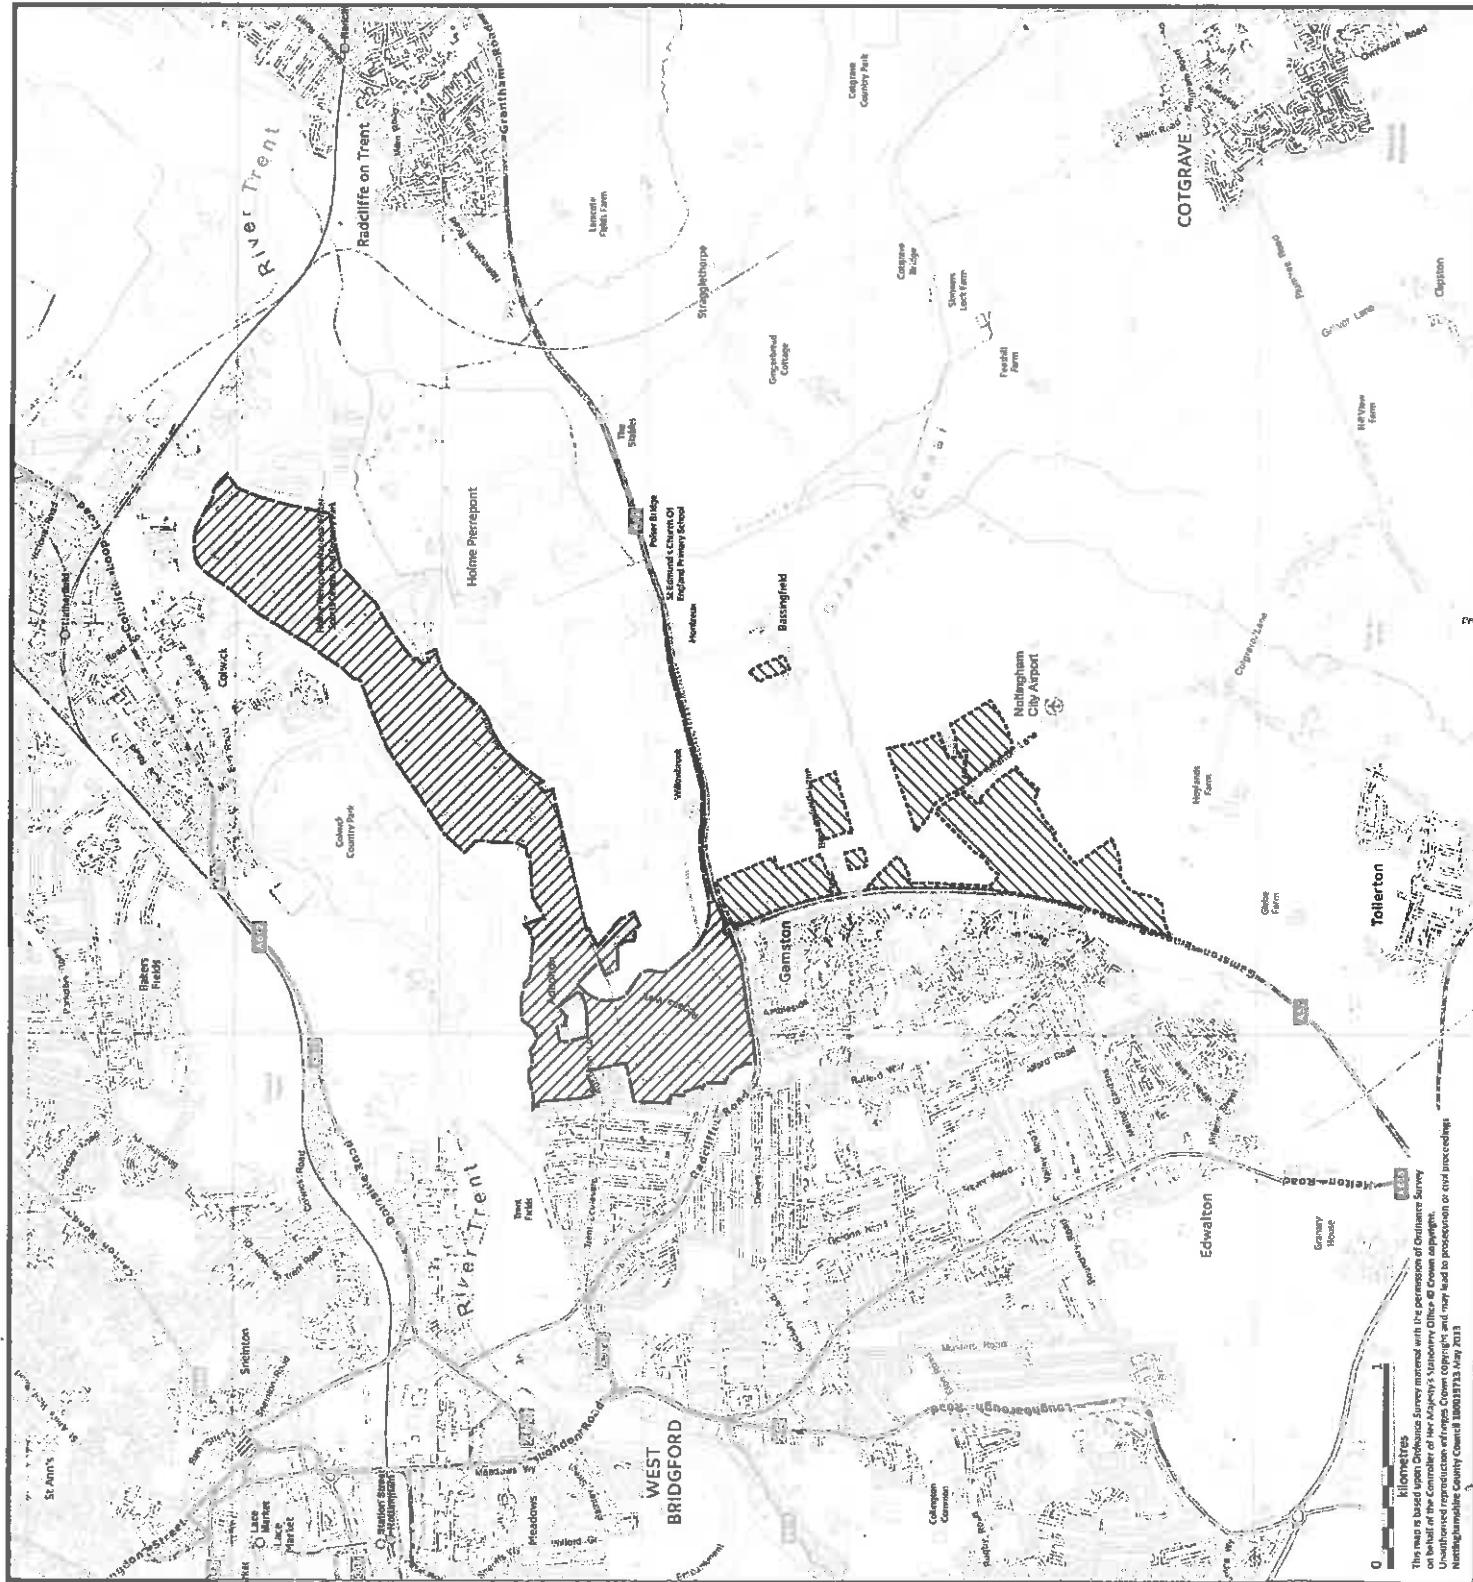

REVISION A:
 Drawing converted to black and white
 HNA/AD-07-2013


PROJECT TITLE
 Land at Gamston
 Nottinghamshire

© Vincent & Goring Limited

DRAWING TITLE
 Nottinghamshire County Council
 land ownerships

SCALE	DATE	CHECKED
1:25000	JULY 2013	HNA
PROJECT No.	DATE	
4177	HNA	
		105A

VINCENT AND GORING
 CHARTERED ARCHITECTS AND TOWN PLANNERS
 STERLING COURT, NOTTON ROAD, STEVENAGE, HERTS
 TELEPHONE: 01438 316331 FAX: 01438 722035

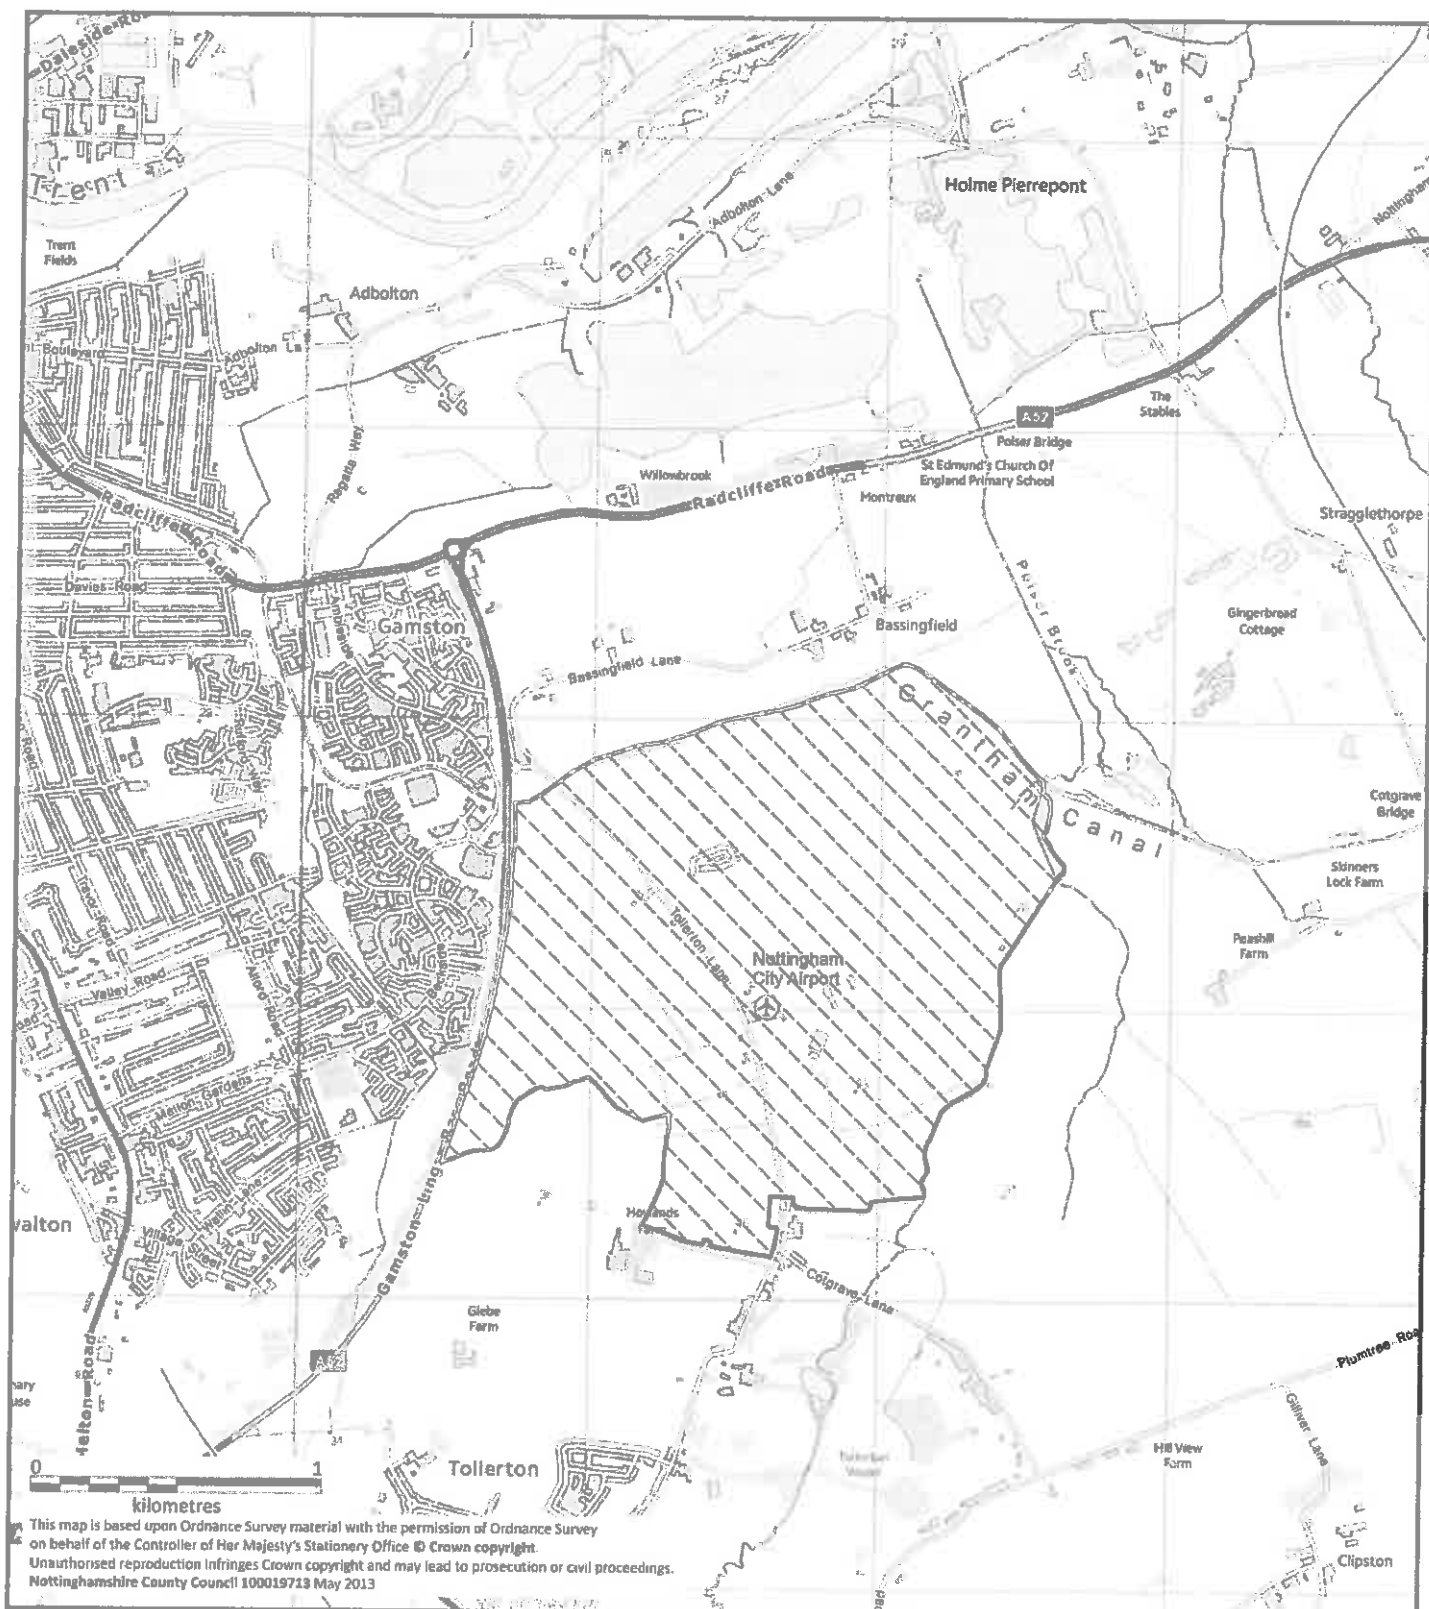

© Vincent & Goring Limited

PROJECT TITLE

Land at Gamston

SCALE

1:25000

DATE

AUGUST 2013

CHECKED

DRAWN

HNA

DATE

PROJECT No.

4177



113

DRAWING TITLE


**East of Gamston:
Provisional consortium land**

VINCENT AND GORING

CHARTERED ARCHITECTS AND TOWN PLANNERS

STERLING COURT NORTON ROAD STEVENAGE HERTS

TELEPHONE: 01438 316331 FAX: 01438 722035

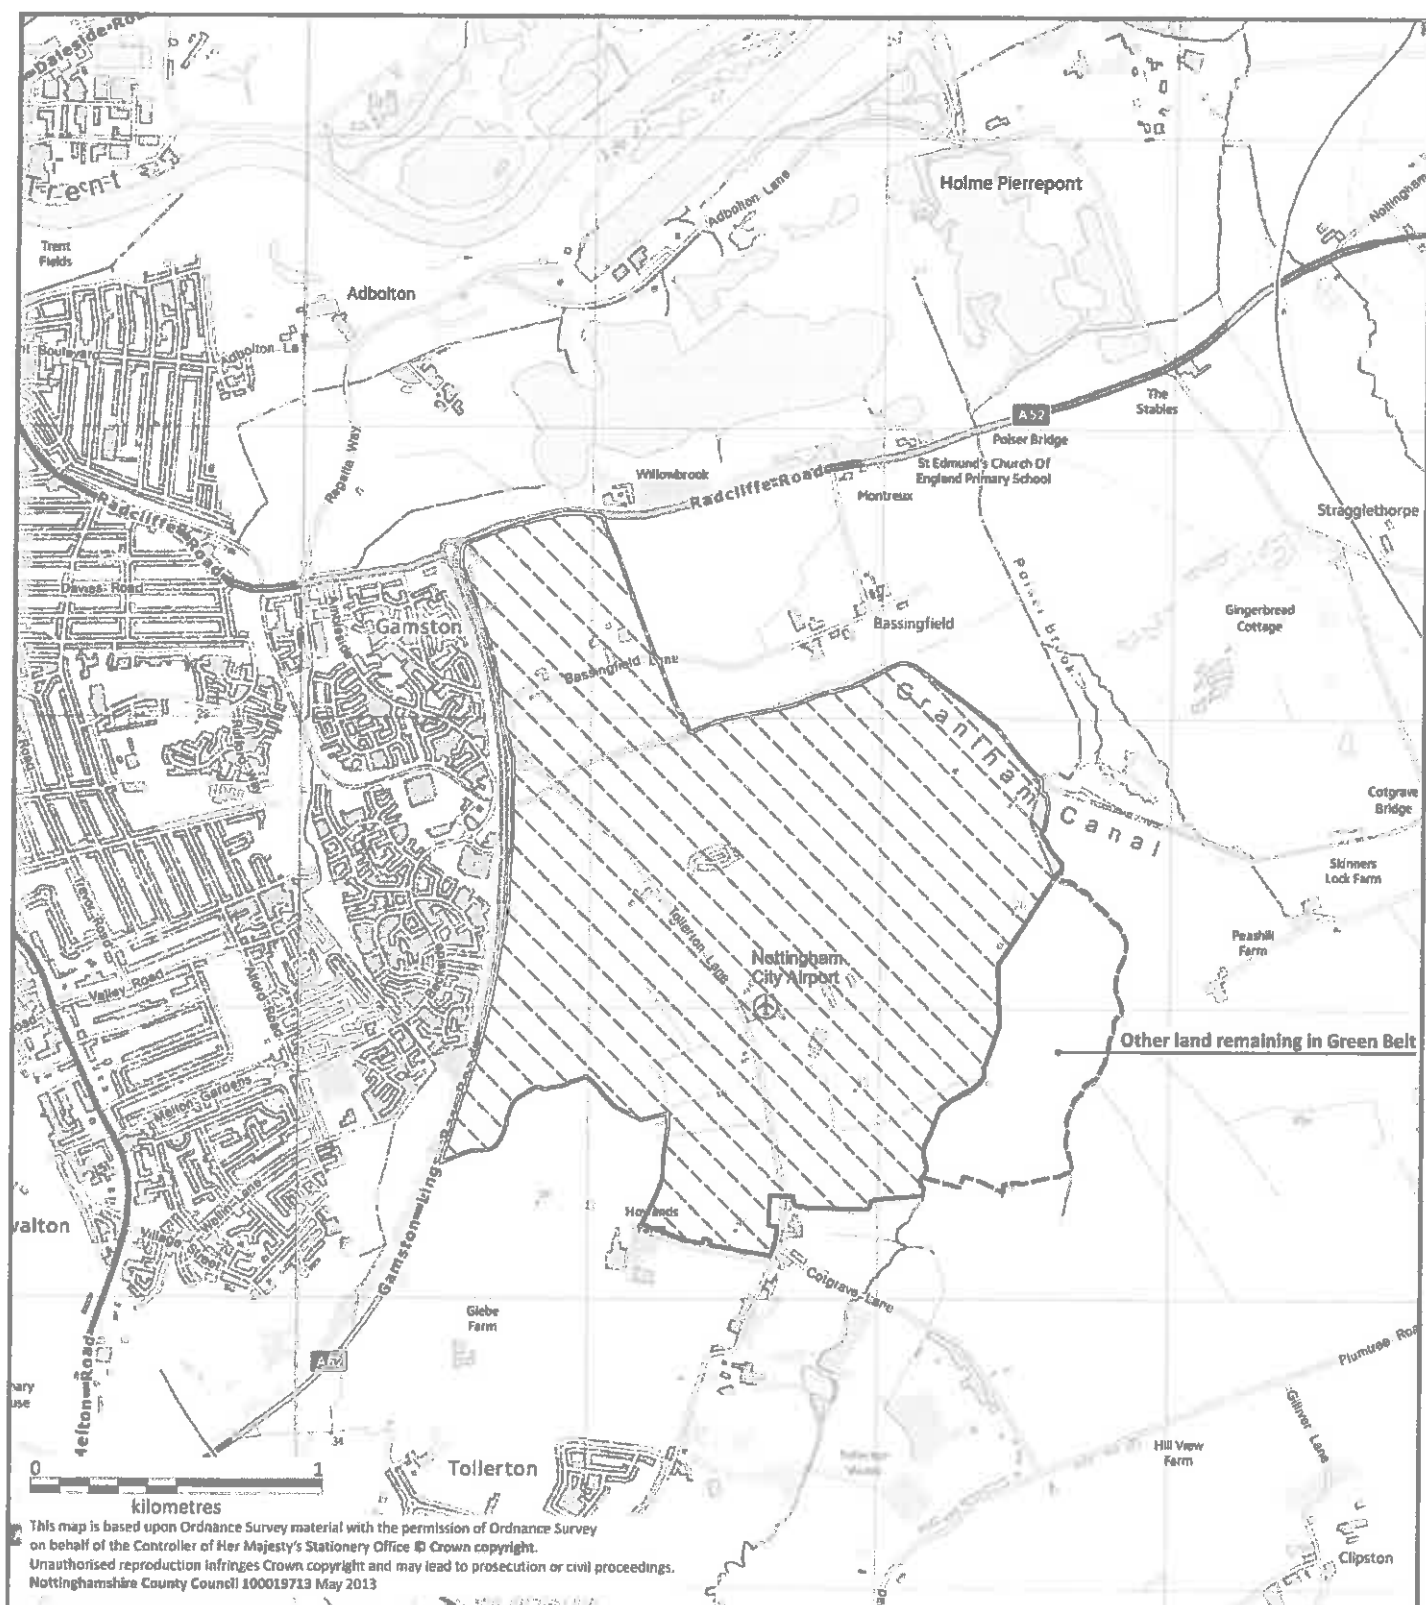

© Vincent & Goring Limited

PROJECT TITLE

Land at Gamston

SCALE

1:25000

DATE

AUGUST 2013

CHECKED

DRAWN

HNA

DATE

PROJECT No.

4177



114

DRAWING TITLE

East of Gamston:
Provisional consortium land

VINCENT AND GORING

CHARTERED ARCHITECTS AND TOWN PLANNERS

STERLING COURT NORTON ROAD STEVENAGE HERTS

TELEPHONE: 01438 316331 FAX: 01438 722035