


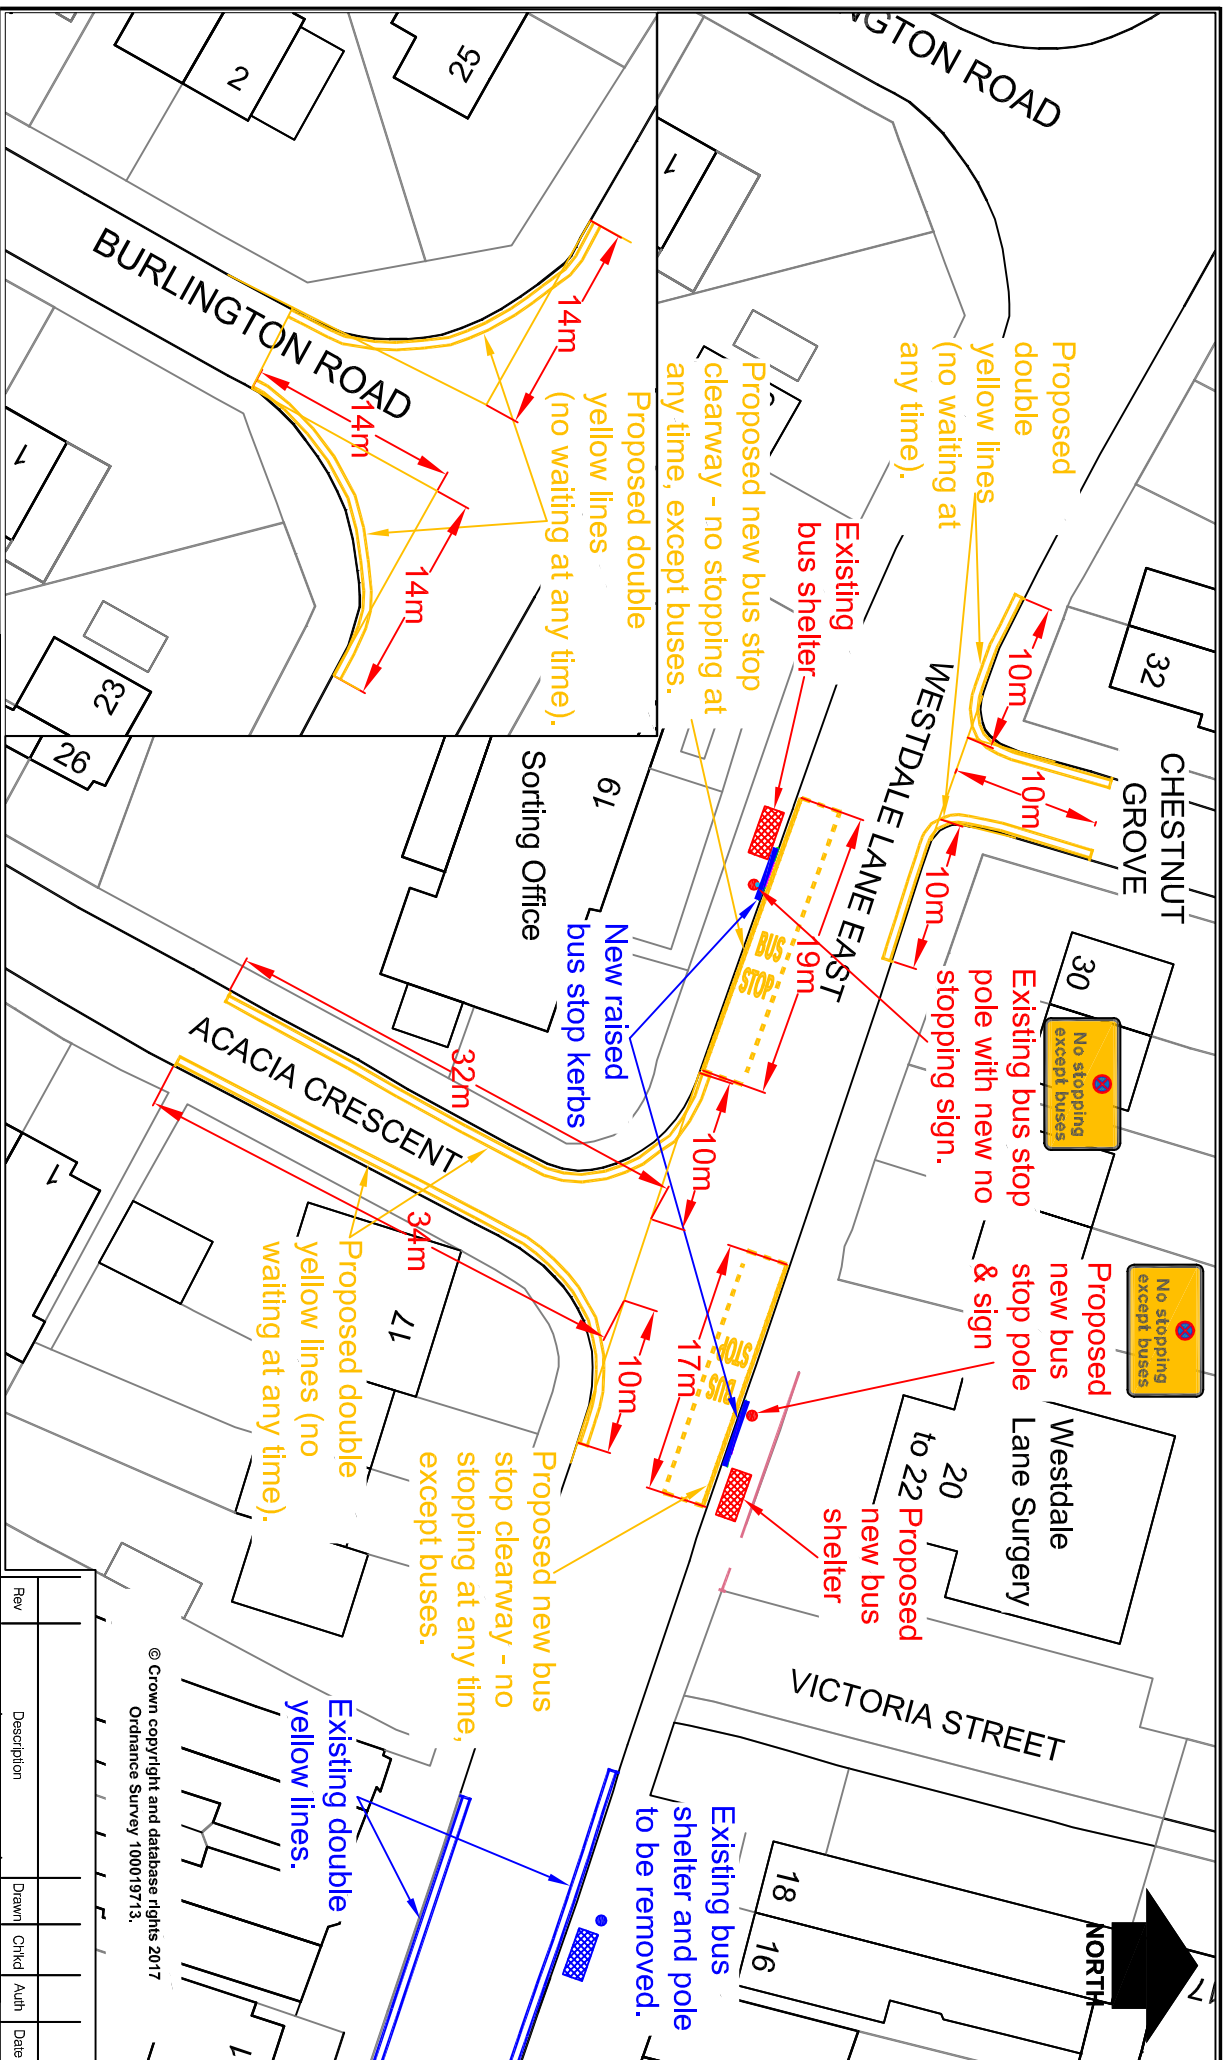

© Crown copyright and database rights 2017
Ordnance Survey 100019713.


Rev	Description	Drawn	Chkd	Auth	Date
		J.A.B.			May 17

Project: Westdale Lane East, Gedling
Status: Proposed Double Yellow Lines & Bus Stop Clearways
Project No.: TRO 7188

Title: Proposed Layout Plan

Drawing No.: H/04078/2446/01

Rev	Scale
	1:500

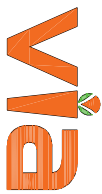

In partnership with
www.viaem.co.uk Tel 01623 873873
Bilston Depot, Bilston Business Park, Bilston,
Nottinghamshire NG22 8ST