



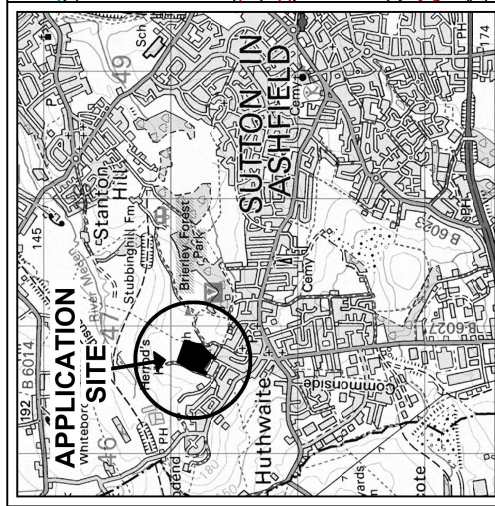

..... Boundary of main urban area

PLAN 1

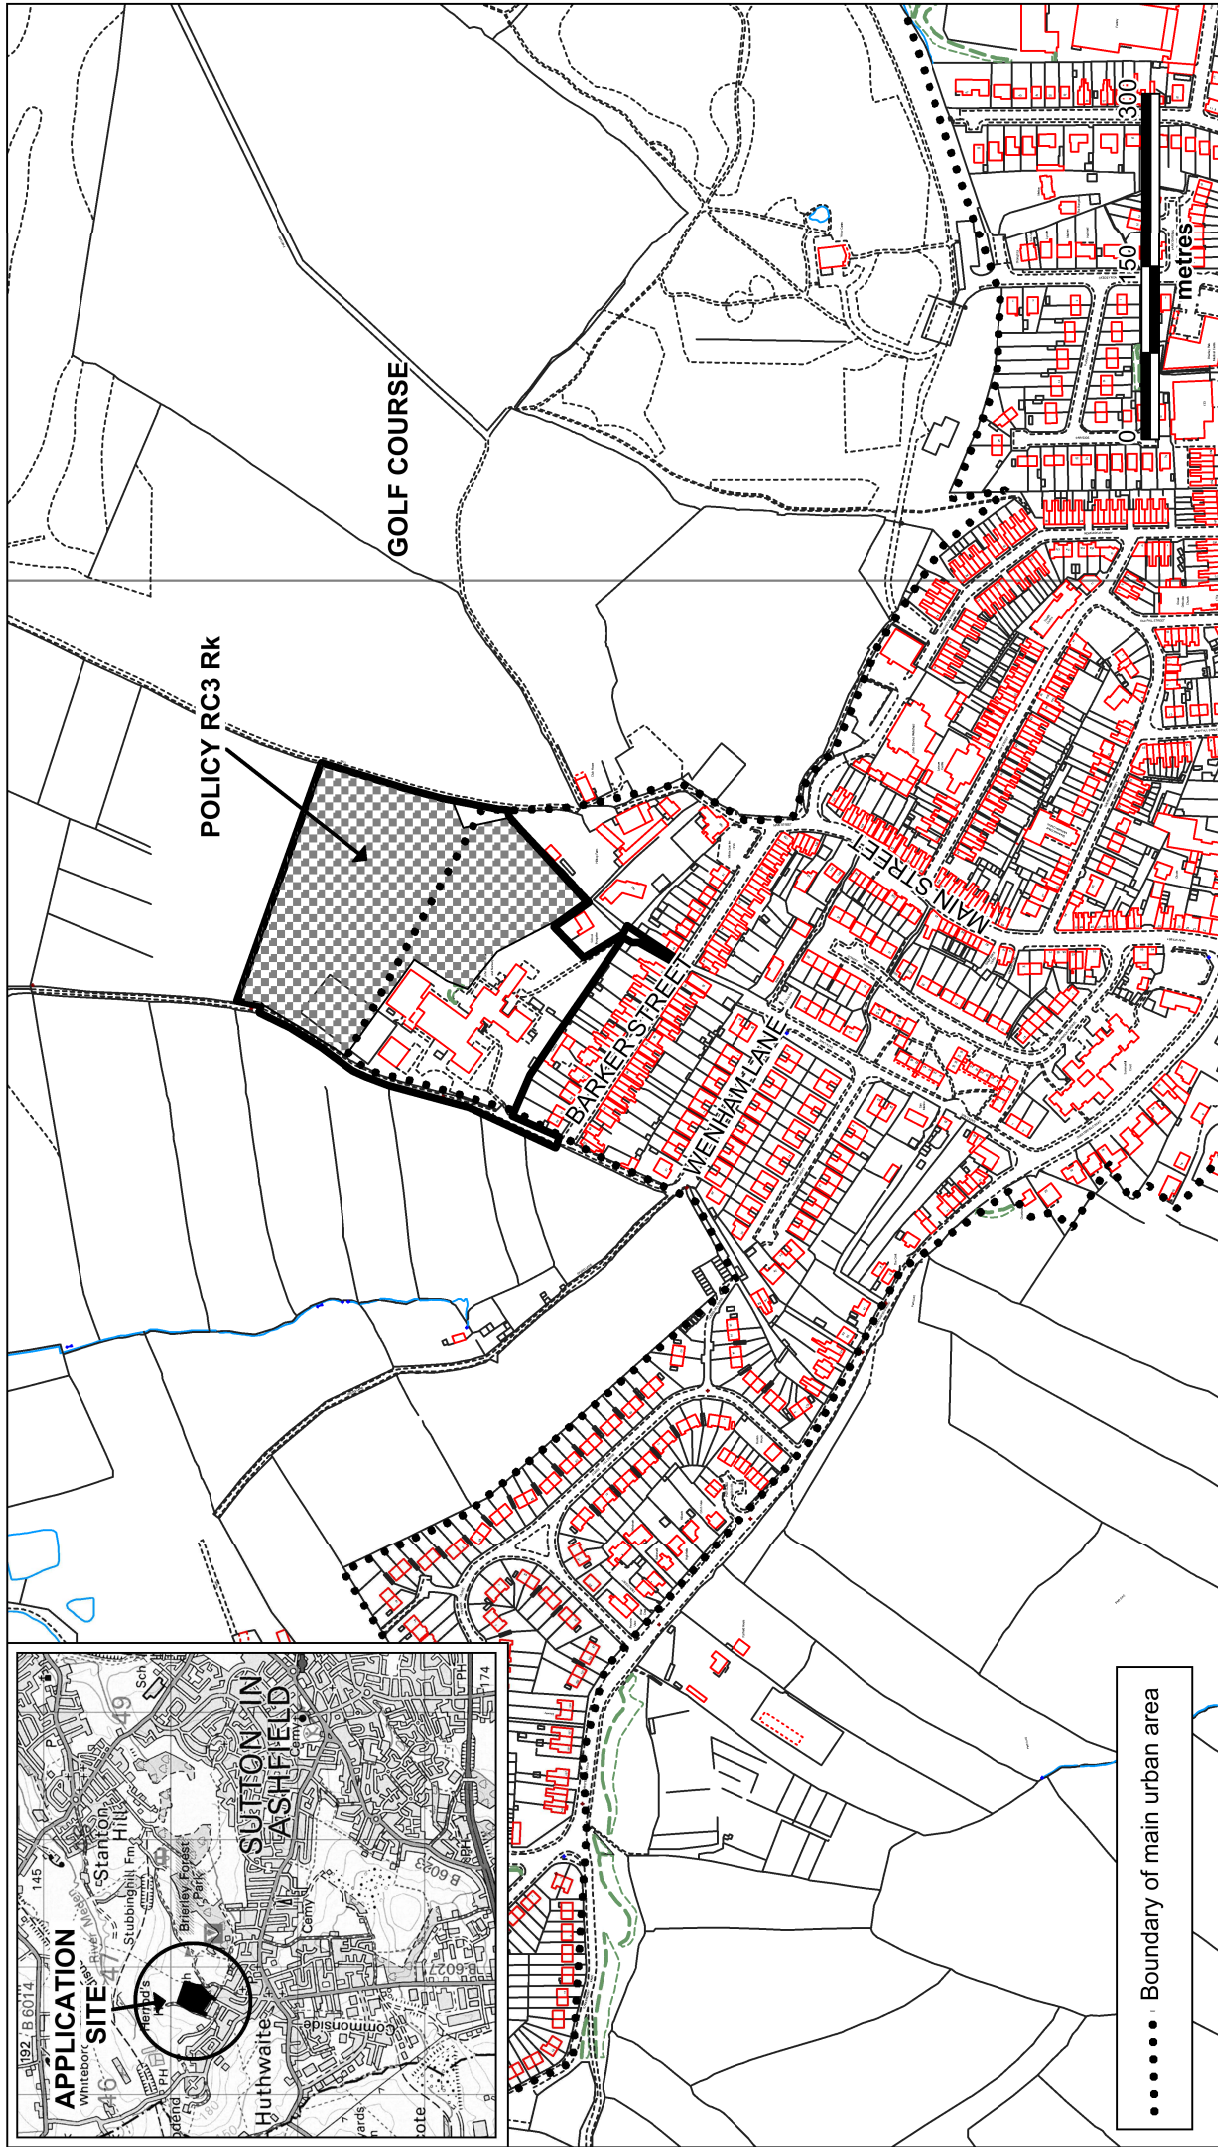

Scale 1:5,000
Produced by: JW
Date: JUNE 2015

Erection of two storey replacement 350 place primary school, replacement car parking, cycle parking and lighting. Re-use of weldmesh fencing. Sprinkler tank, pump house and bin store with 3.5m and 2.5m high timber enclosure. Demolition of existing school building to be replaced by hard play and areas of hard and soft landscape to cleared sites.

John Davies Primary and Nursery School, Barker Street, Sutton in Ashfield, Nottinghamshire.
Planning Application No. 4/V/2015/0159

This map is reproduced from Ordnance Survey material with the permission of Ordnance Survey on behalf of the Controller of Her Majesty's Stationery Office © Crown copyright.
Unauthorised reproduction infringes Crown copyright and may lead to prosecution or civil proceedings. (1000019713) (2015)

