


Drawn

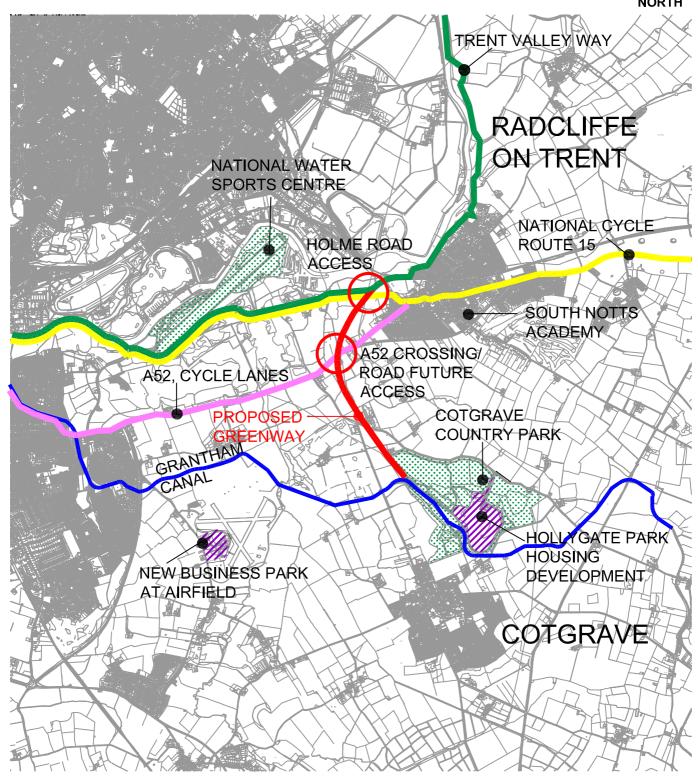

			STRATEGIC GREENWAY		
				Ch*kd	Date
Nottinghamshire County Council	Environment & Resources Trent Bridge House, Fox Road, West Bridgford, Nottingham NG2 6BJ Tel: 08449 808080	Property No.	Project No.	Auth	Traced
		Title	COTGRAVE LINE AND CONTEXT		Scale NTS
© Nottinghamshire County Council		Drawing No.	LR/JH19233/102		Rev 1

Project