


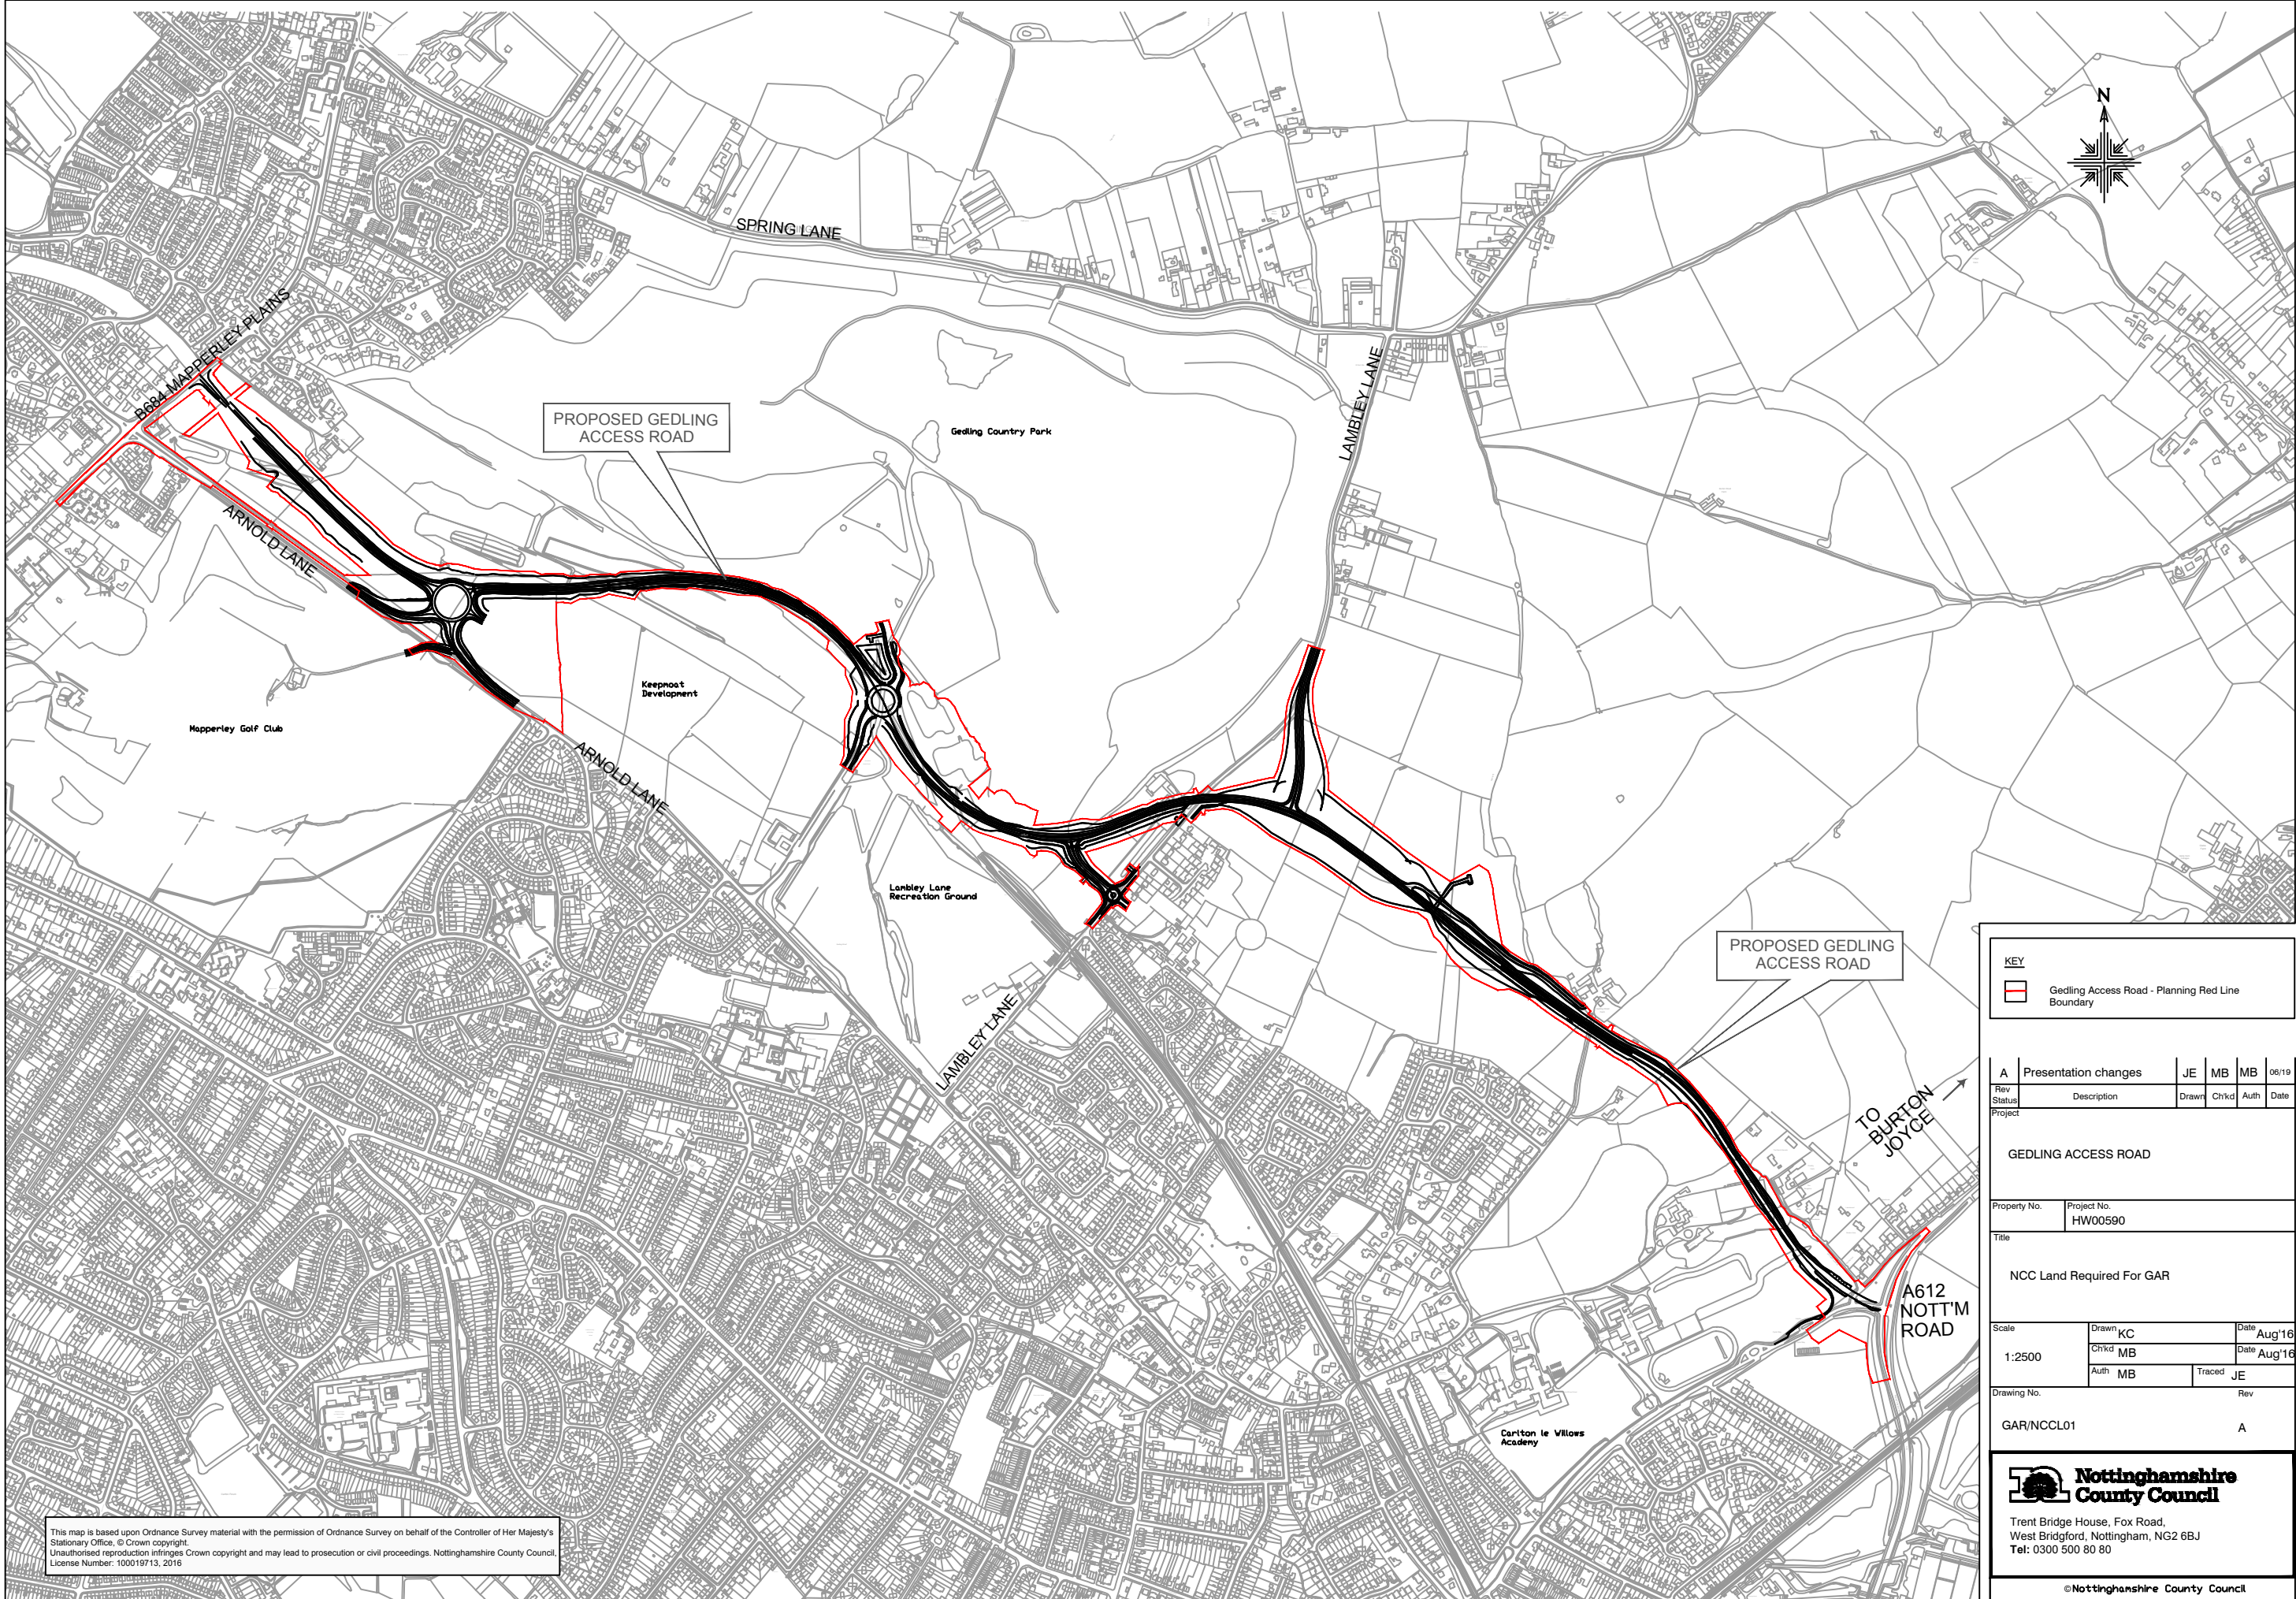

This map is based upon Ordnance Survey material with the permission of Ordnance Survey on behalf of the Controller of Her Majesty's Stationary Office. © Crown copyright.
Unauthorised reproduction infringes Crown copyright and may lead to prosecution or civil proceedings. Nottinghamshire County Council.
License Number: 100019713, 2016

KEY

 Gedling Access Road - Planning Red Line Boundary

A	Presentation changes	JE	MB	MB	06/19
Rev	Description	Drawn	Chkd	Auth	Date
Project					
GEDLING ACCESS ROAD					
Property No.	Project No.				
	HW00590				
Title					
NCC Land Required For GAR					
Scale	Drawn	KC	Date	Aug'16	
1:2500	Chkd	MB	Date	Aug'16	
	Auth	MB	Traced	JE	
Drawing No.		Rev			
GAR/NCCL01		A			



**Nottinghamshire
County Council**

Trent Bridge House, Fox Road,
West Bridgford, Nottingham, NG2 6BJ
Tel: 0300 500 80 80

©Nottinghamshire County Council