


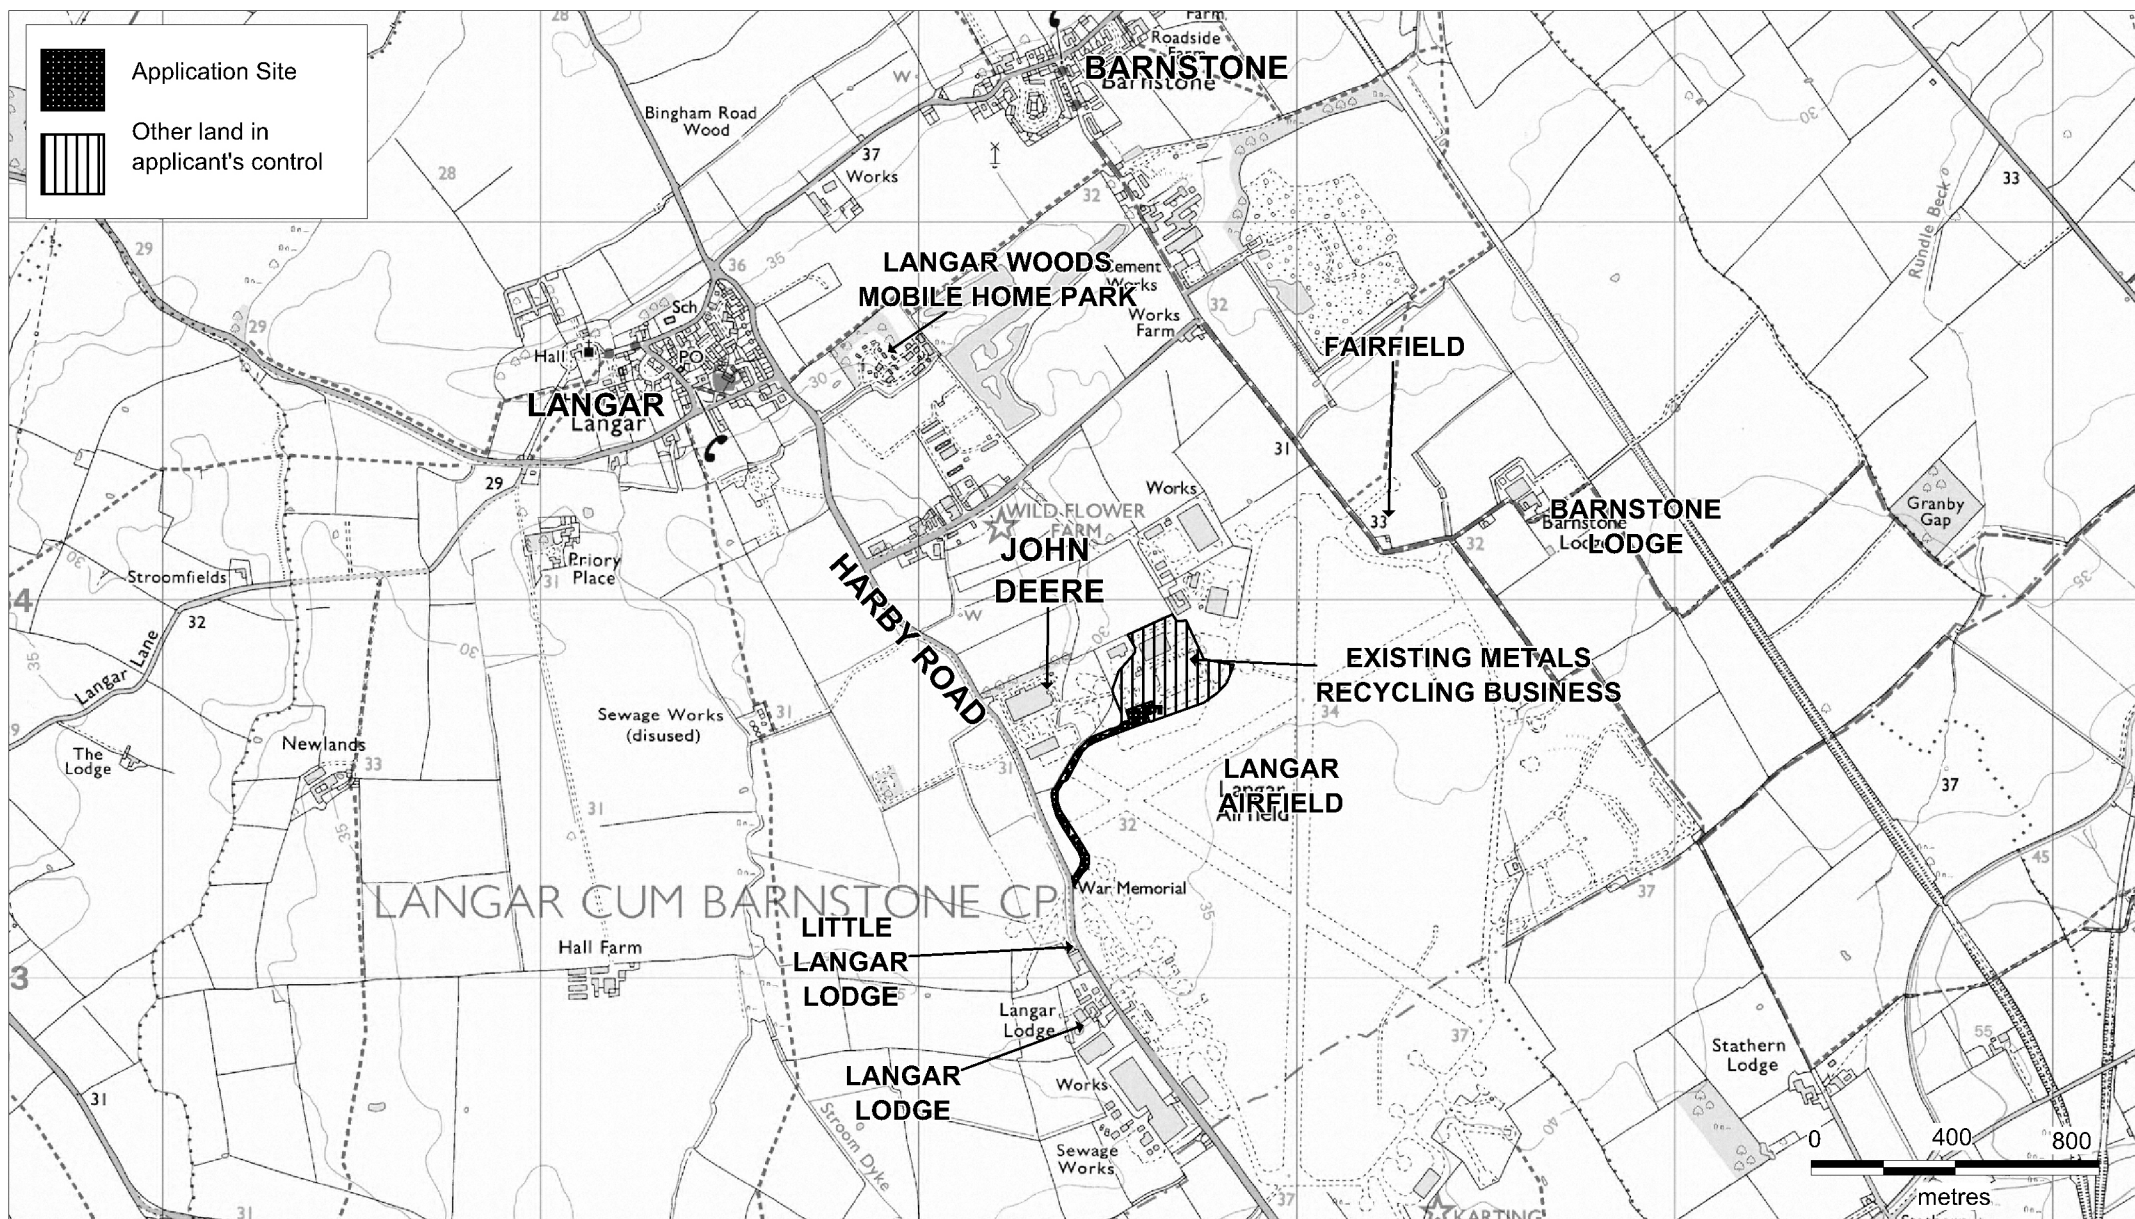

**Nottinghamshire
County Council**

Proposed extension to the End of Life , Depollution and Dismantling operations.
Glen Barry Metals Ltd., Langar North Trading Estate, Langar, Nottinghamshire.
Planning Application No. 8/14/00781/CMA

This map is reproduced from Ordnance Survey material with the permission of Ordnance Survey on behalf of the
Controller of Her Majesty's Stationery Office © Crown copyright.
Unauthorised reproduction infringes Crown copyright and may lead to prosecution or civil proceedings. (1000019713) (2014)



Scale 1:20,000
Produced by: JW
Date: JULY 2014

PLAN 1