


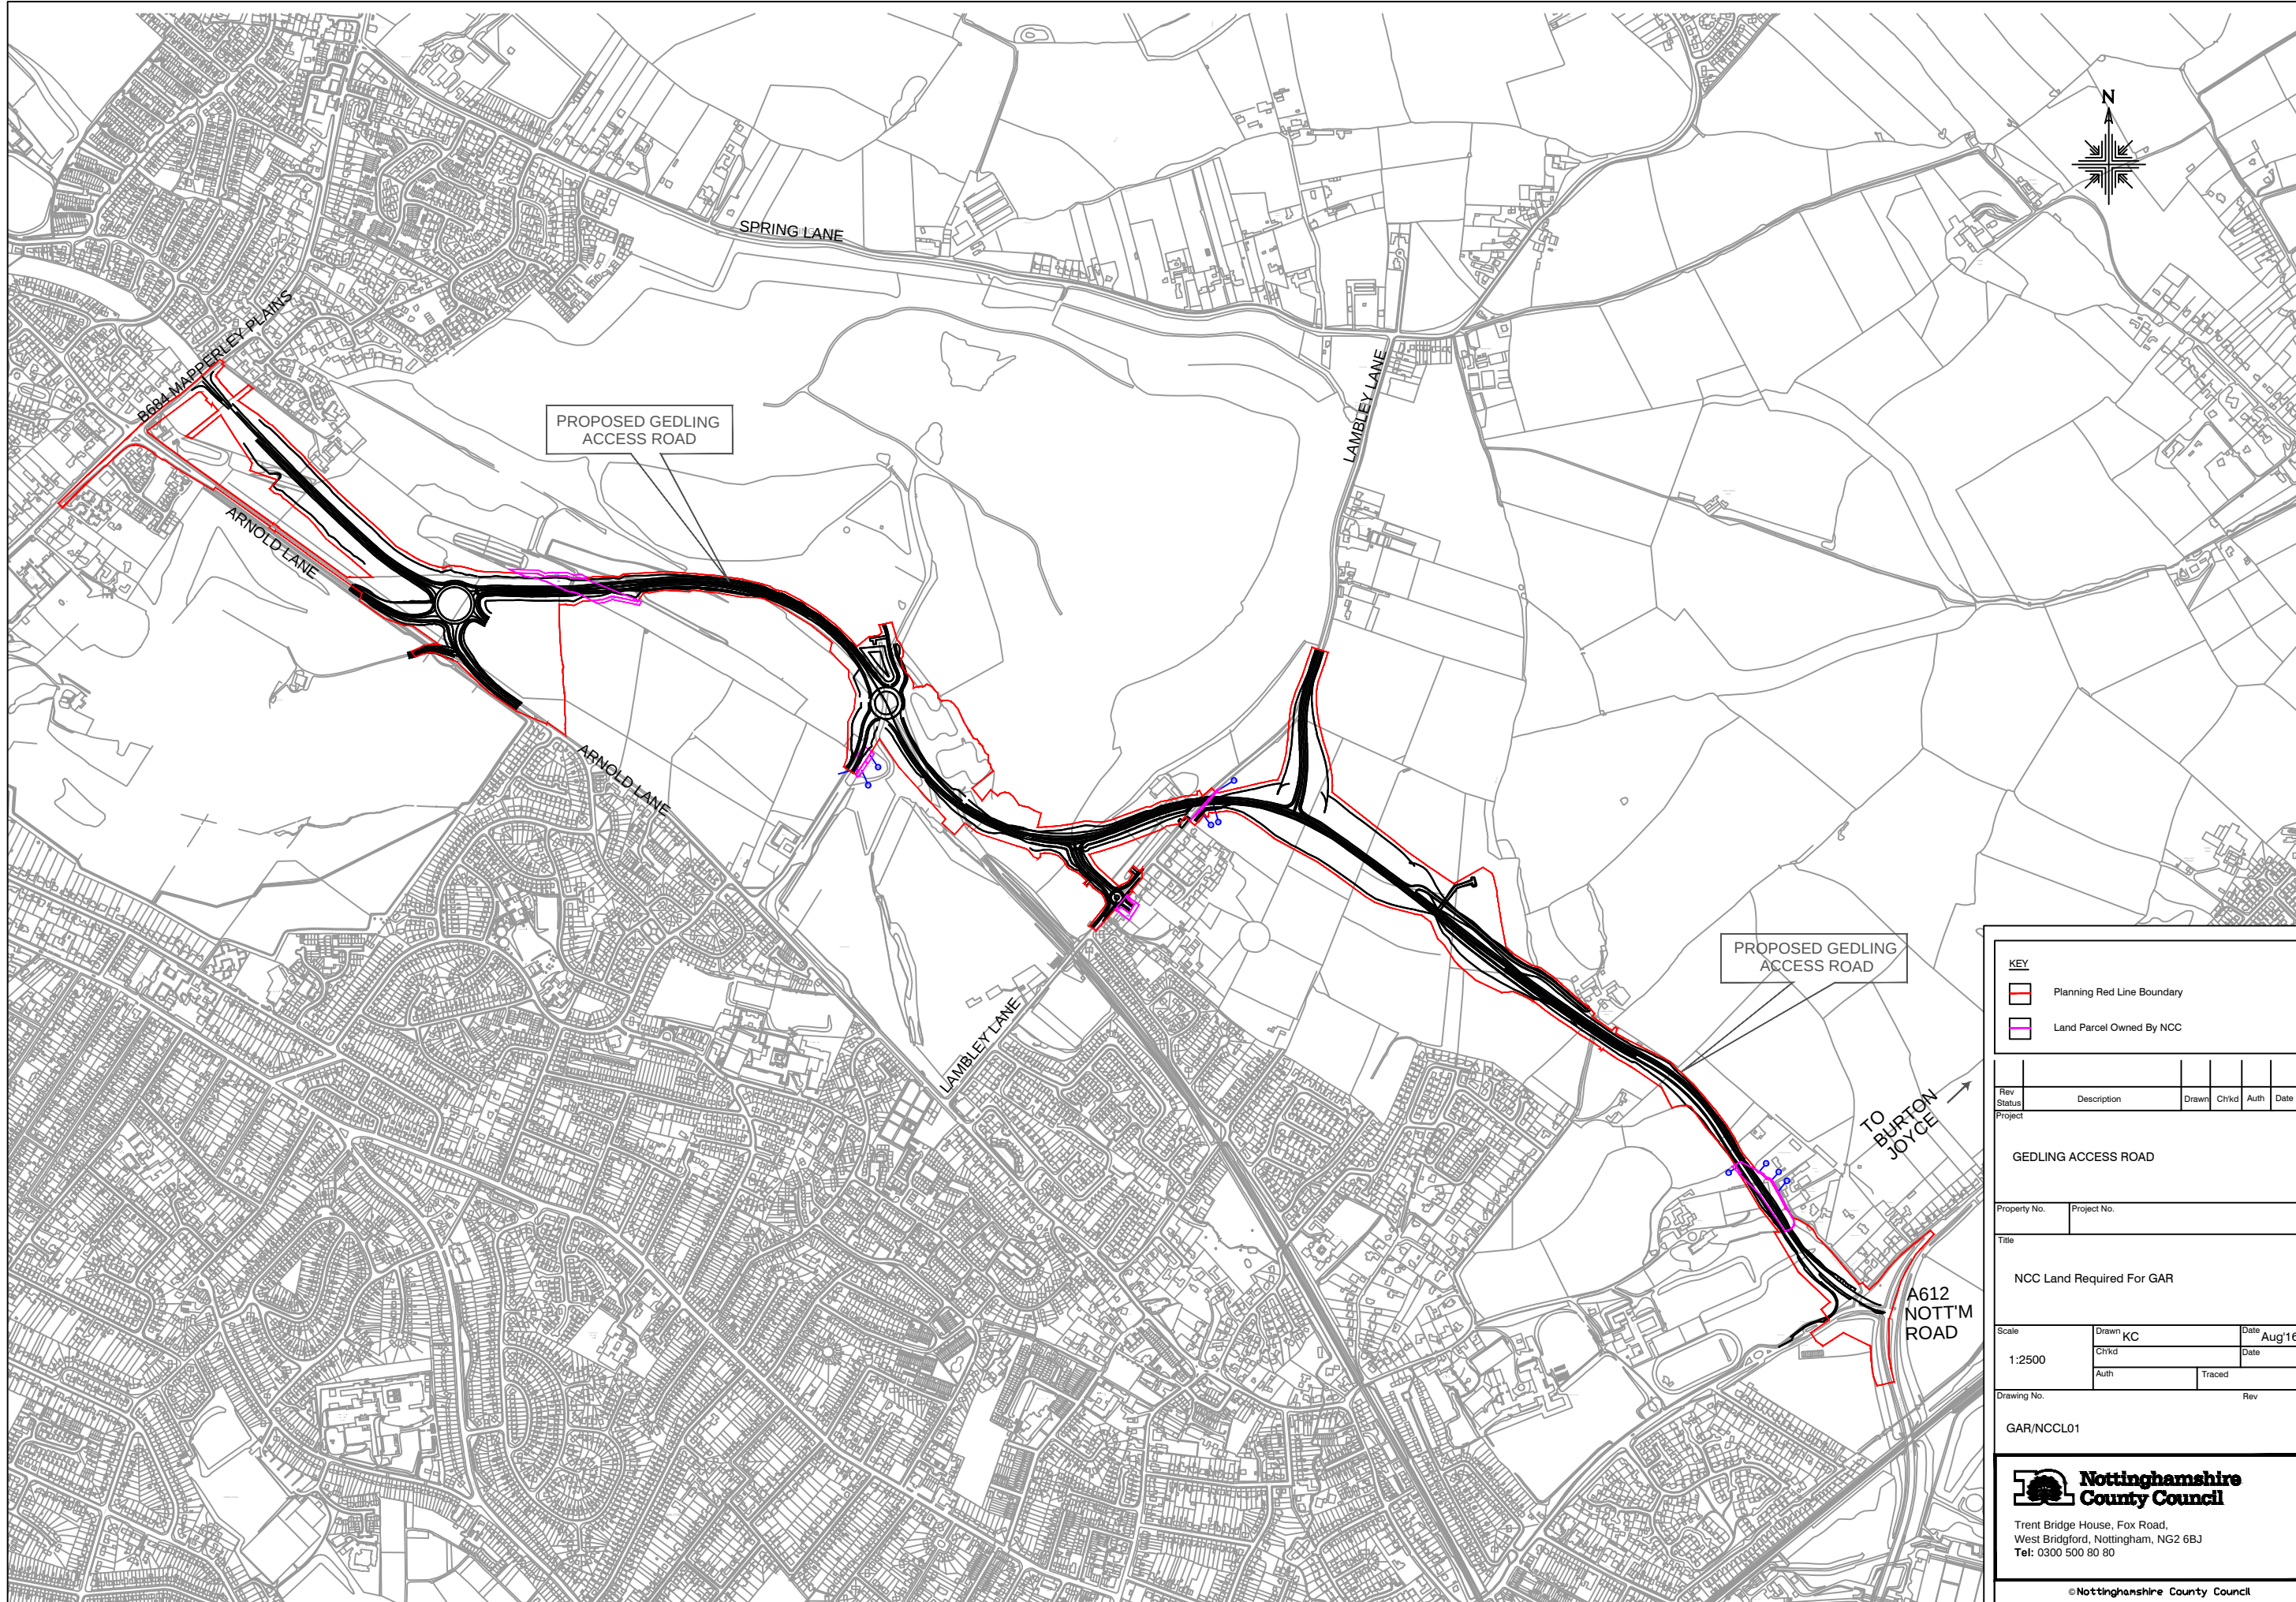

KEY

- Planning Red Line Boundary
- Land Parcel Owned By NCC

Rev	Status	Description	Drawn	Chkd	Auth	Date
1	Project	GEDLING ACCESS ROAD				

Property No.

Project No.

Title

NCC Land Required For GAR

Scale

1:2500

Drawn

KC

Chkd

Auth

Traced

Date

Aug'16

Date

Drawing No.

GAR/NCCL01

Rev

Nottinghamshire County Council

Trent Bridge House, Fox Road,
West Bridgford, Nottingham, NG2 6BJ
Tel: 0300 500 80 80

©Nottinghamshire County Council