



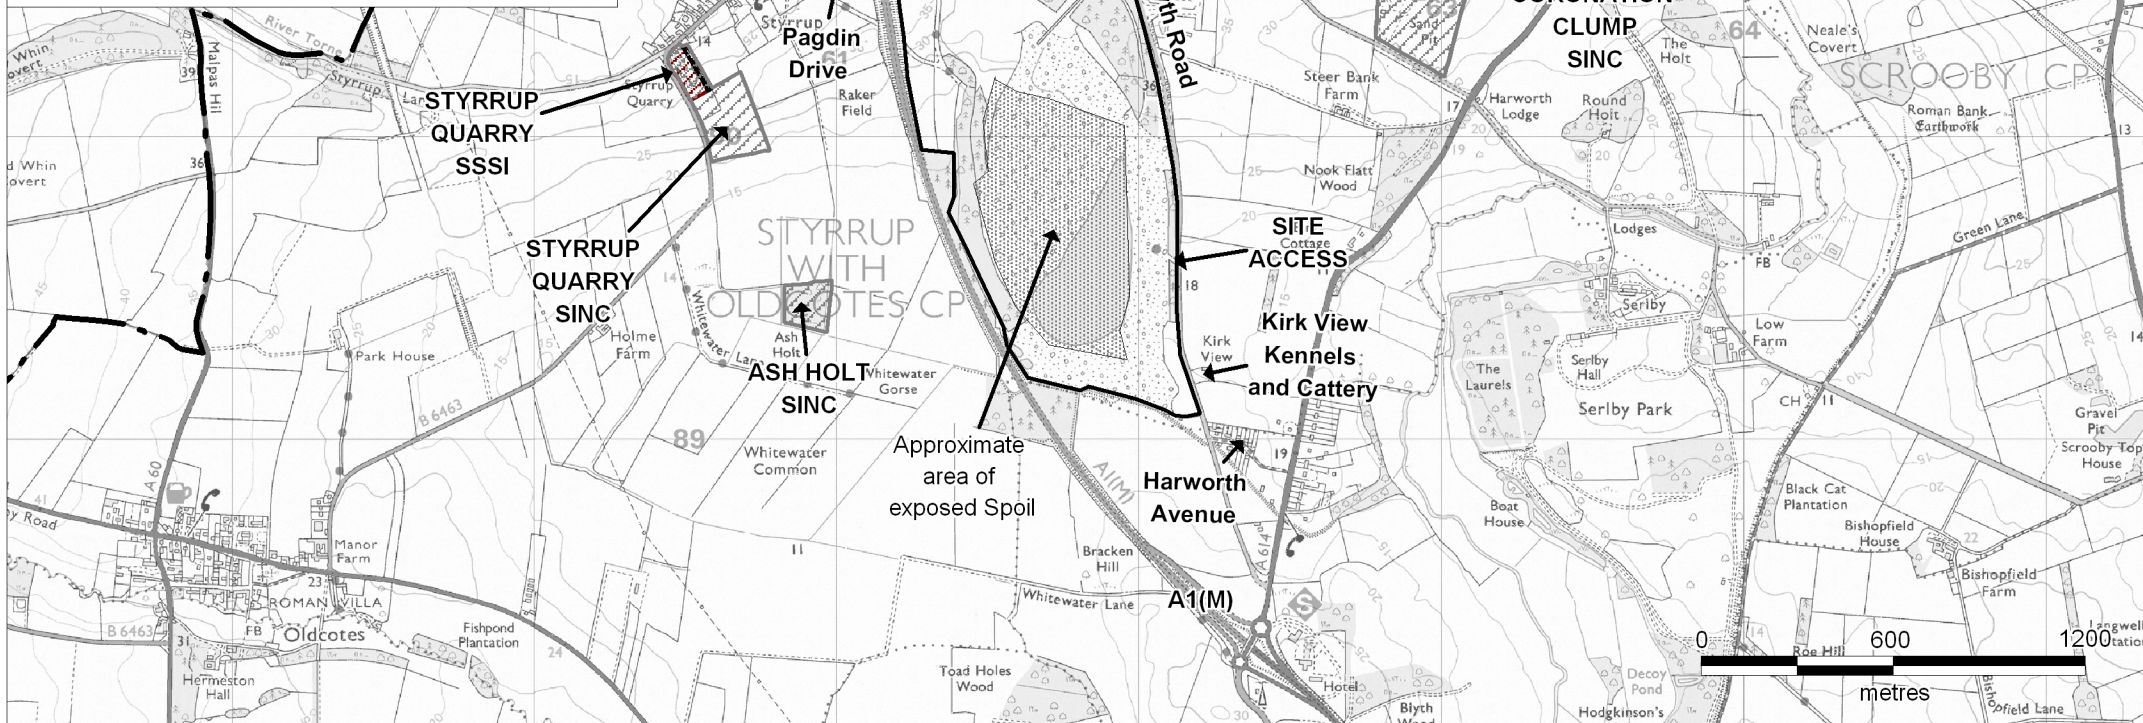

Trent Bridge House, Fox Road
Nottinghamshire West Bridgford, Nottingham, NG2 6BJ
County Council Tel: 0115 982 3823

The importation of alkaline/lime rich material to spread on the exposed colliery discard and provide a long term solution to reducing the acidity levels of the surface water run-off from the tip. Harworth Colliery Spoil Tip, Blyth Road, Harworth, Nottinghamshire.
Planning Application No. 1/13/00639/CDM

This map is reproduced from Ordnance Survey material with the permission of Ordnance Survey on behalf of the Controller of Her Majesty's Stationery Office © Crown copyright.
Unauthorised reproduction infringes Crown copyright and may lead to prosecution or civil proceedings. (1000019713) (2013)

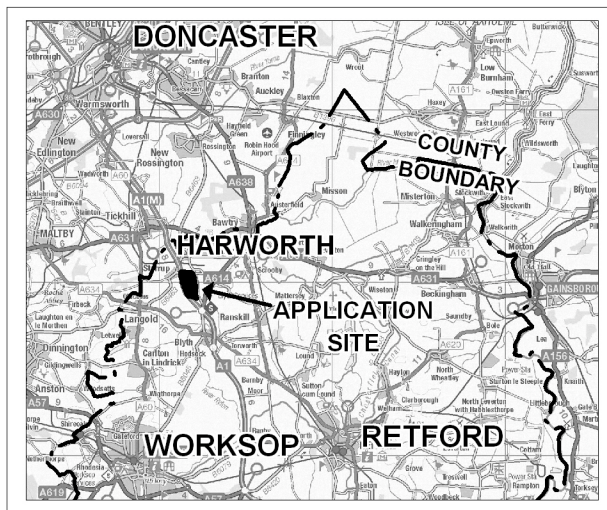

Scale: 1: 25,000
Produced by: JW
Date: SEPT 2013

PLAN 1