


KEY



Proposed new greenway
(3.5 km)



Extent of drawing No.
EMD/HW10456/EC/01

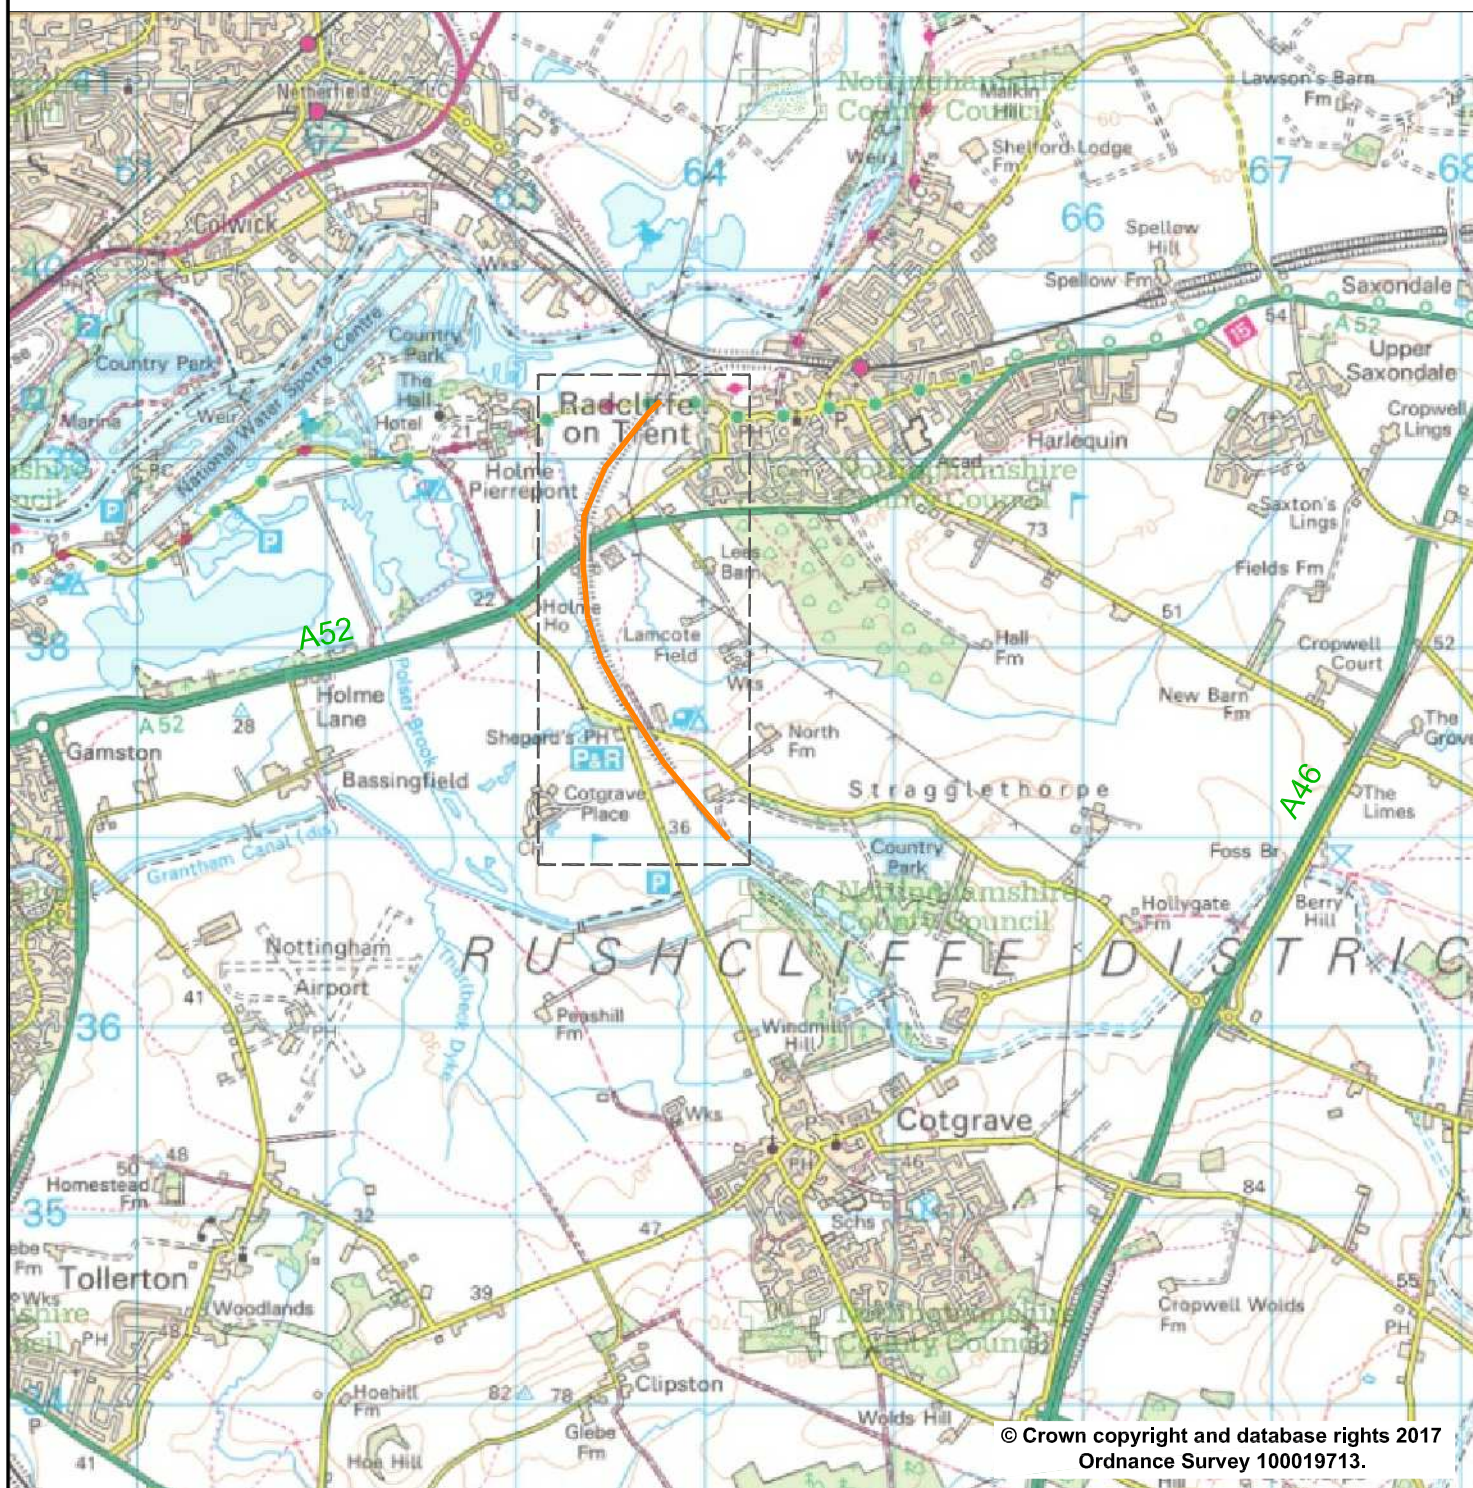

© Crown copyright and database rights 2017
Ordnance Survey 100019713.



in partnership with



**Nottinghamshire
County Council**

www.viam.co.uk Tel 01623 873873
Bilthorpe Depot, Bilthorpe Business Park,
Bilthorpe, Nottinghamshire NG22 8ST

Project

**Cotgrave to Radcliffe-on-Trent
Greenway**

Drawn

BC

Date

May 17

Chkd

SM

Date

May 17

Status

Project No.

HW10456

Auth

Traced

BC

Title

Site Location

Scale

**1:40,000
@ A4**

Drawing No.

EMD/HW10456/EC/02

Rev