


DRAWING NO. 7/2014/0677NCC/1
CONDITION 7 F) AND CONDITION 22

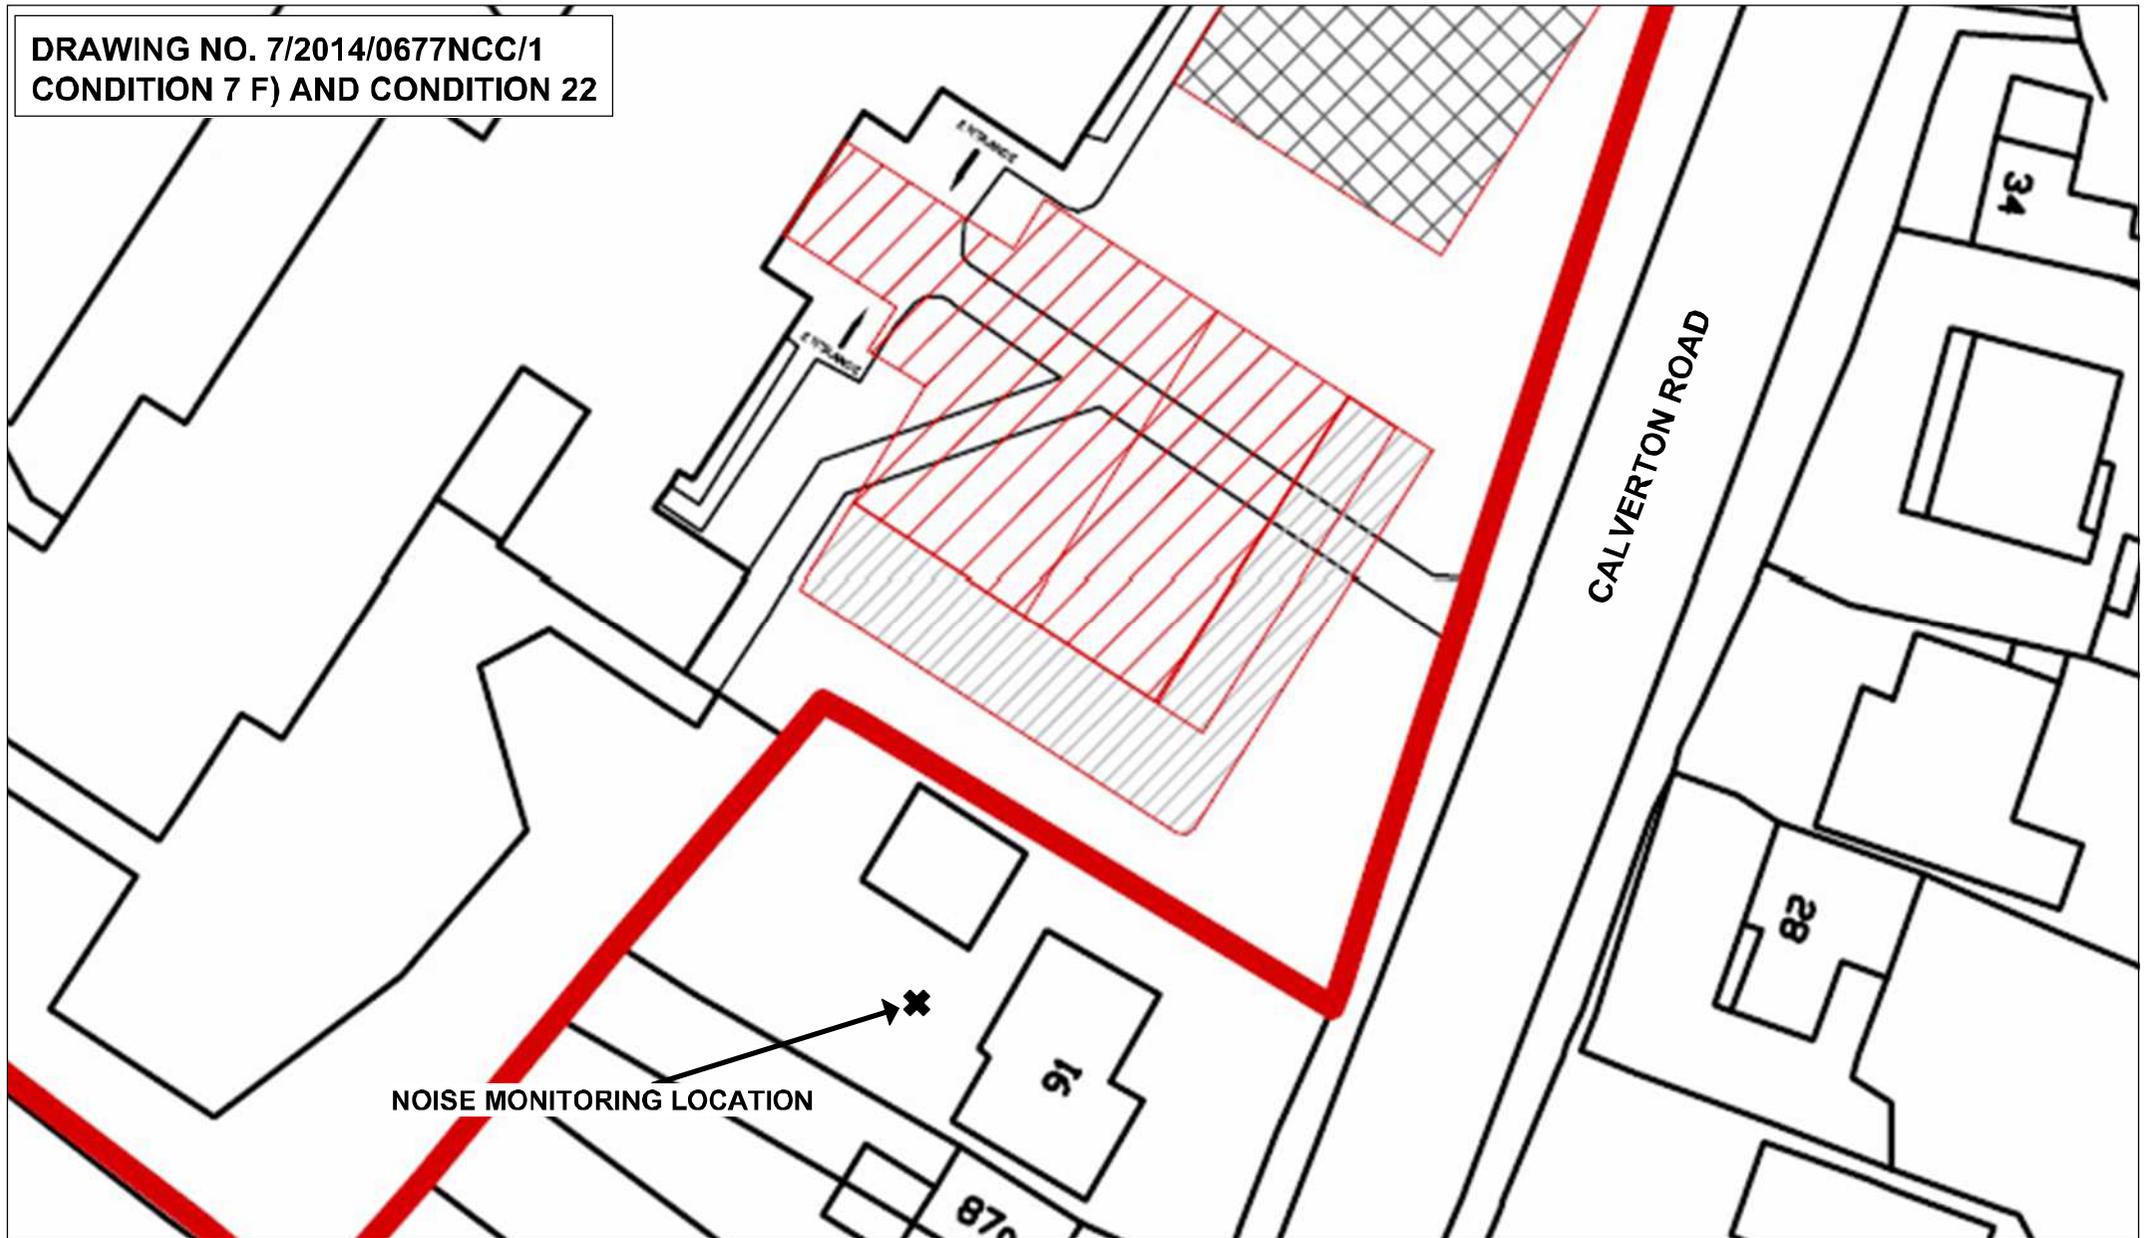

**Nottinghamshire
County Council**

Erection of Split Level (in Part 2 Storey) Foundation, Studio Hall and Food Science Extension, Canopy and Associated External Works, Ramped Accesses and 11 Space Car Park (Including 2 Disability Parking Spaces). New Pedestrian Access. 2.4m Security Fencing and Gates.

Richard Bonington Primary and Nursery School, Calverton Road, Arnold
Applicant: NCC Children, Families and Cultural Services, District Ref. No.: 7/2014/0677NCC

This map is reproduced from Ordnance Survey material with the permission of Ordnance Survey on behalf of the
Controller of Her Majesty's Stationery Office © Crown copyright.
Unauthorised reproduction infringes Crown copyright and may lead to prosecution or civil proceedings. (1000019713) (2014)



Scale: NTS
Produced by: JH
Date: JULY 2014

PLAN 7