





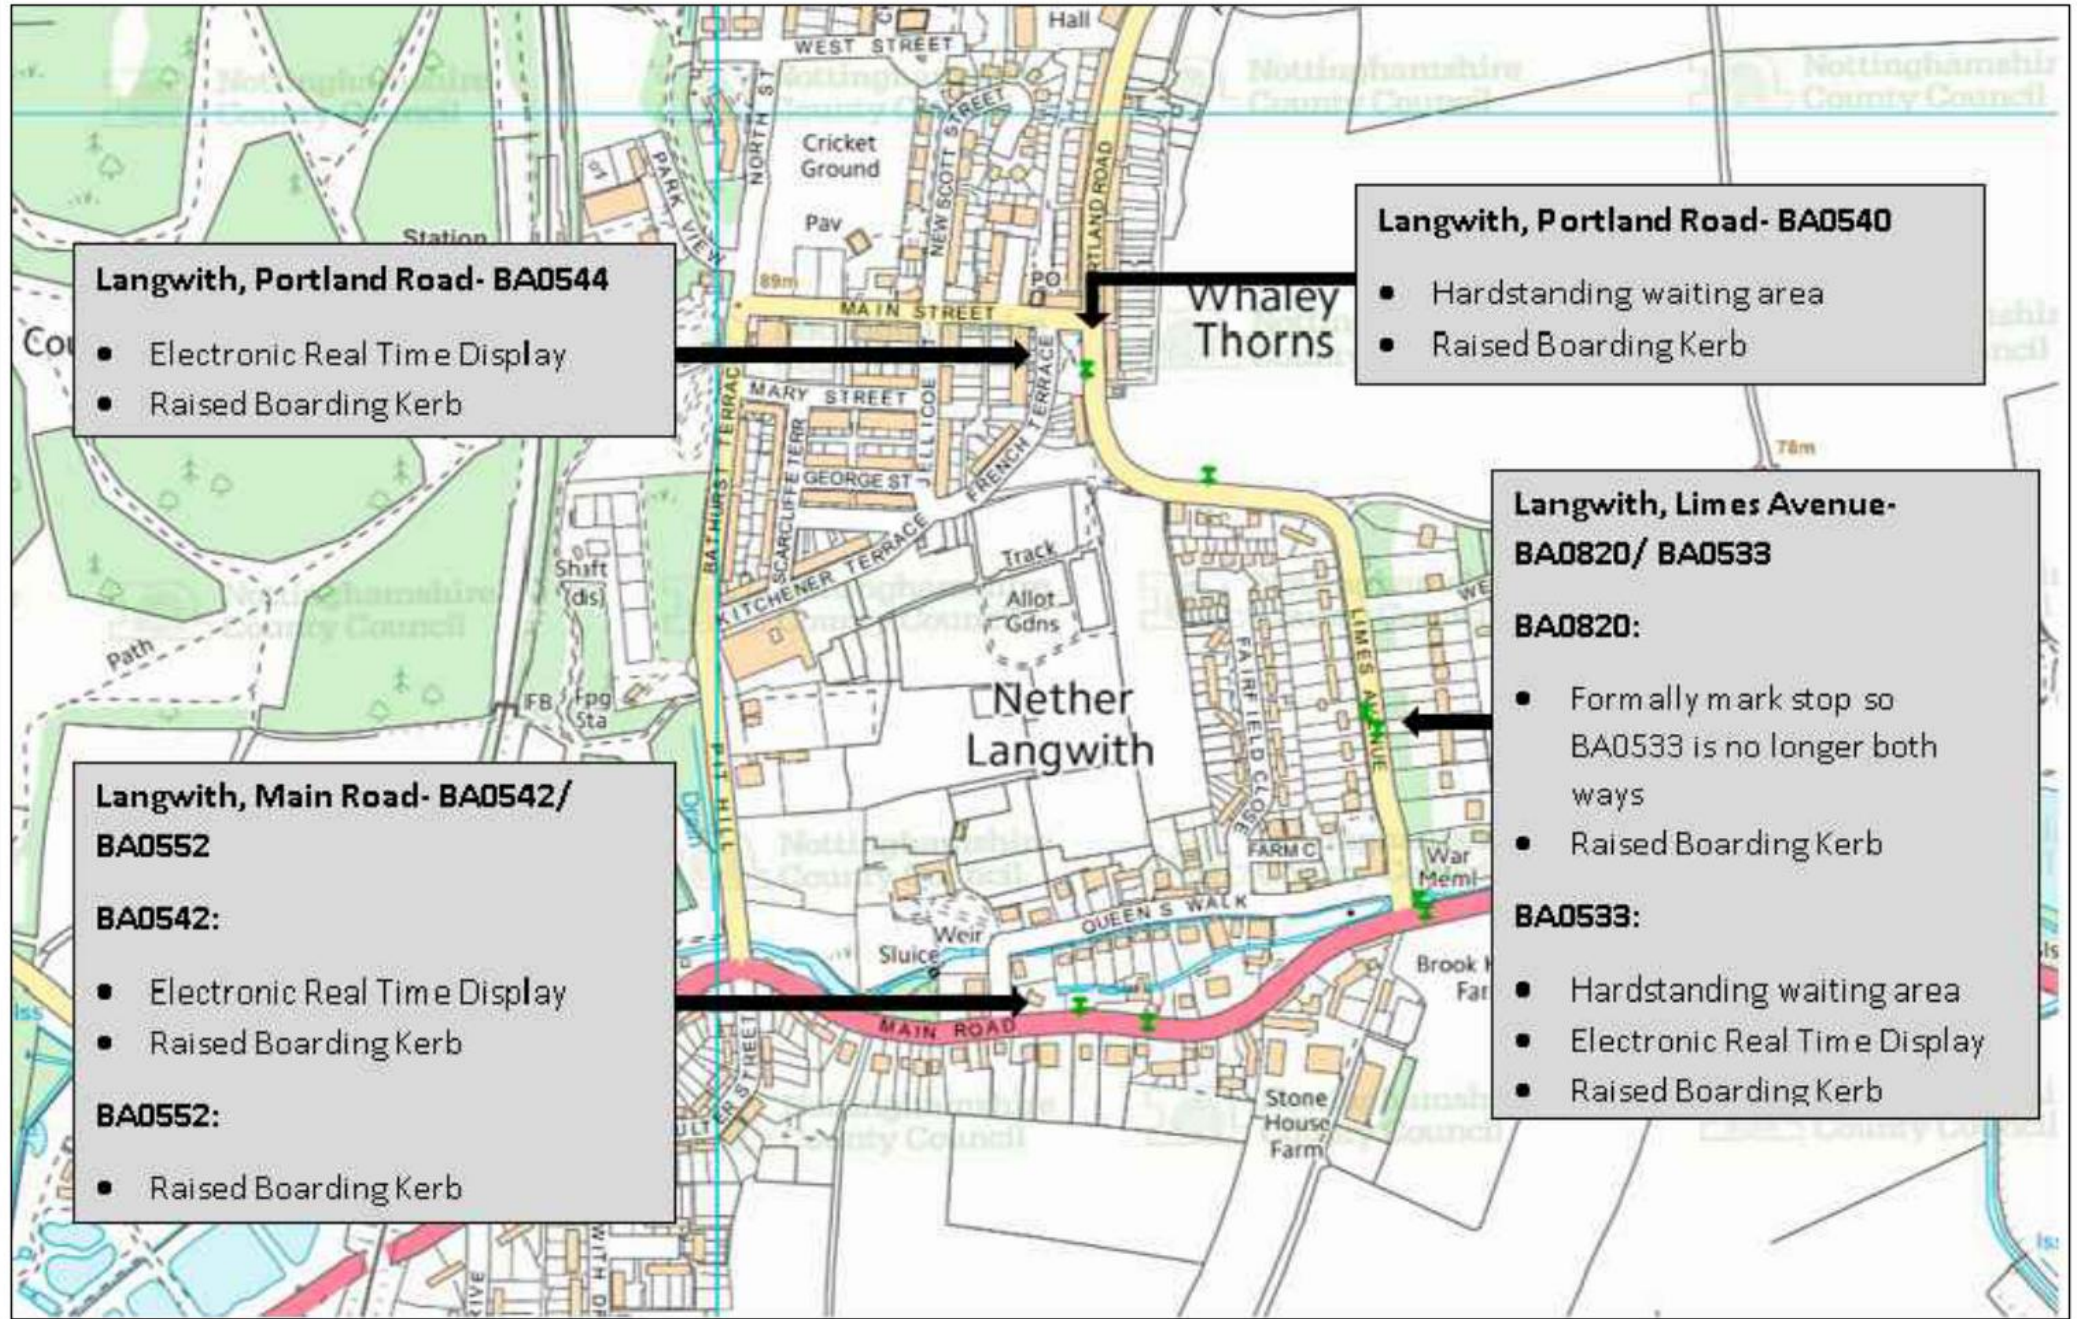

in partnership with

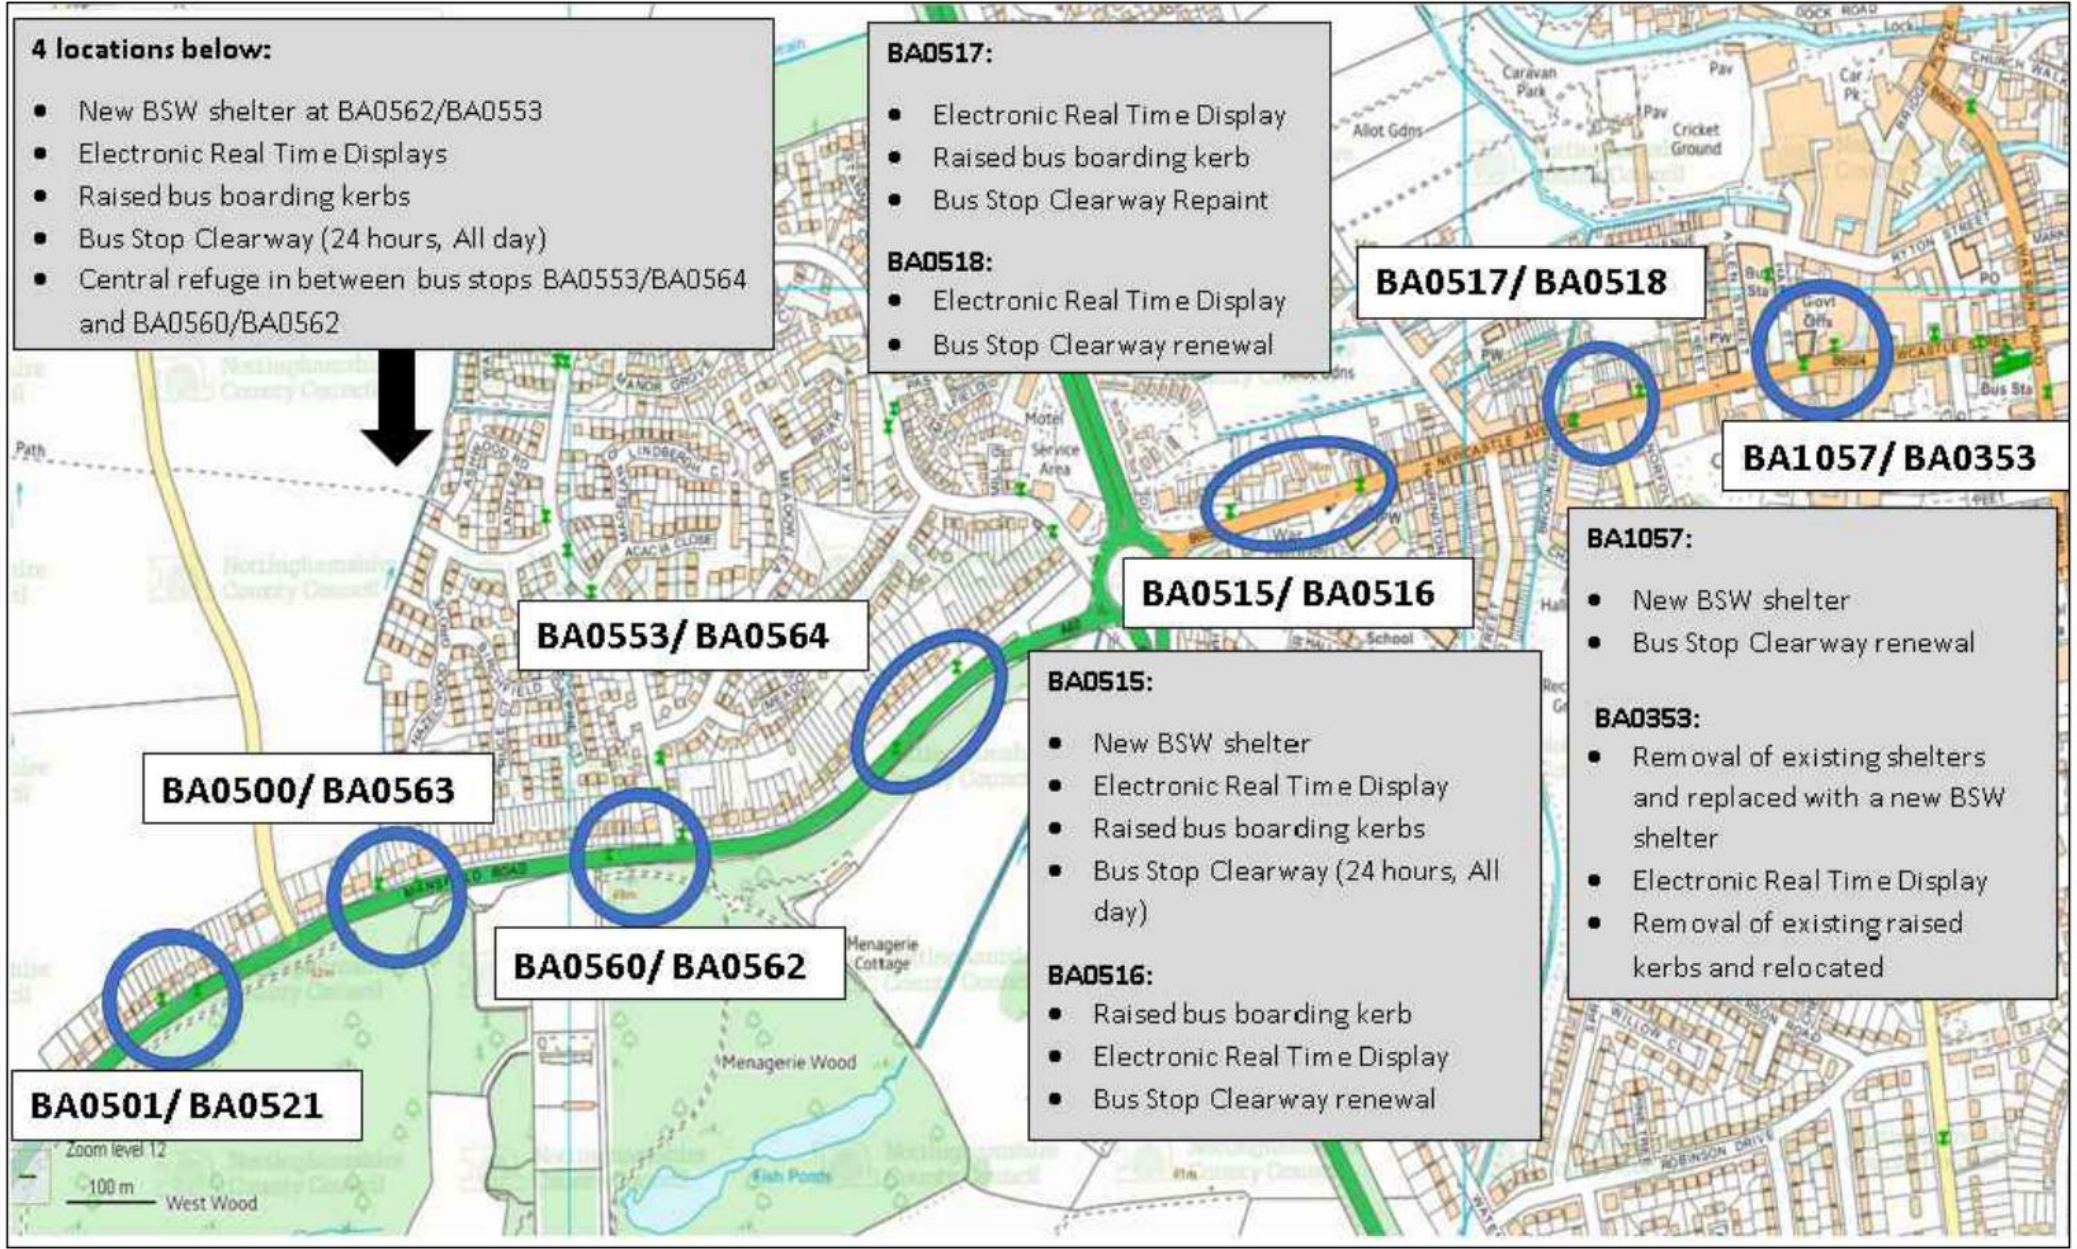

Nottinghamshire

County Council

www.viaem.co.uk Tel 0115 804 2100

Bilthorpe Depot, Bilthorpe Business Park, Bilthorpe,
Nottinghamshire, NG22 8ST

Project		A5 BSIP		Drawn	WW	Date	08.09.23
Status	Project No.	TP2251148 & TP225144		Ch'kd		Date	
Drawing Title		A619 & A632 Scheme Plans		Auth		Traced	
Drawing No.				Rev.	0	Scale	NTS