

**Nottinghamshire  
County Council**



Section 73 planning application to vary Conditions 3 & 12 of Planning Permission 8/19/00378/CMA, to allow a four year extension for the completion of tipping operations beyond the current expiry date of the 28th November 2022 (Condition 3) and to remove the requirement to carry out highway improvement works at the site access on Kinoulton Road (Condition 12).  
Canalside Industrial Park, Kinoulton Road, Cropwell Bishop, Nottinghamshire  
Planning Application No. 8/23/00027/CMA

This map is reproduced from Ordnance Survey material with the permission of Ordnance Survey on behalf of the Controller of Her Majesty's Stationery Office © Crown copyright.  
Unauthorised reproduction infringes Crown copyright and may lead to prosecution or civil proceedings. (1000019713) (2023)



Scale 1:10,000  
Produced by: JW  
Date: APRIL 2023

**PLAN 1**

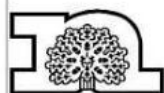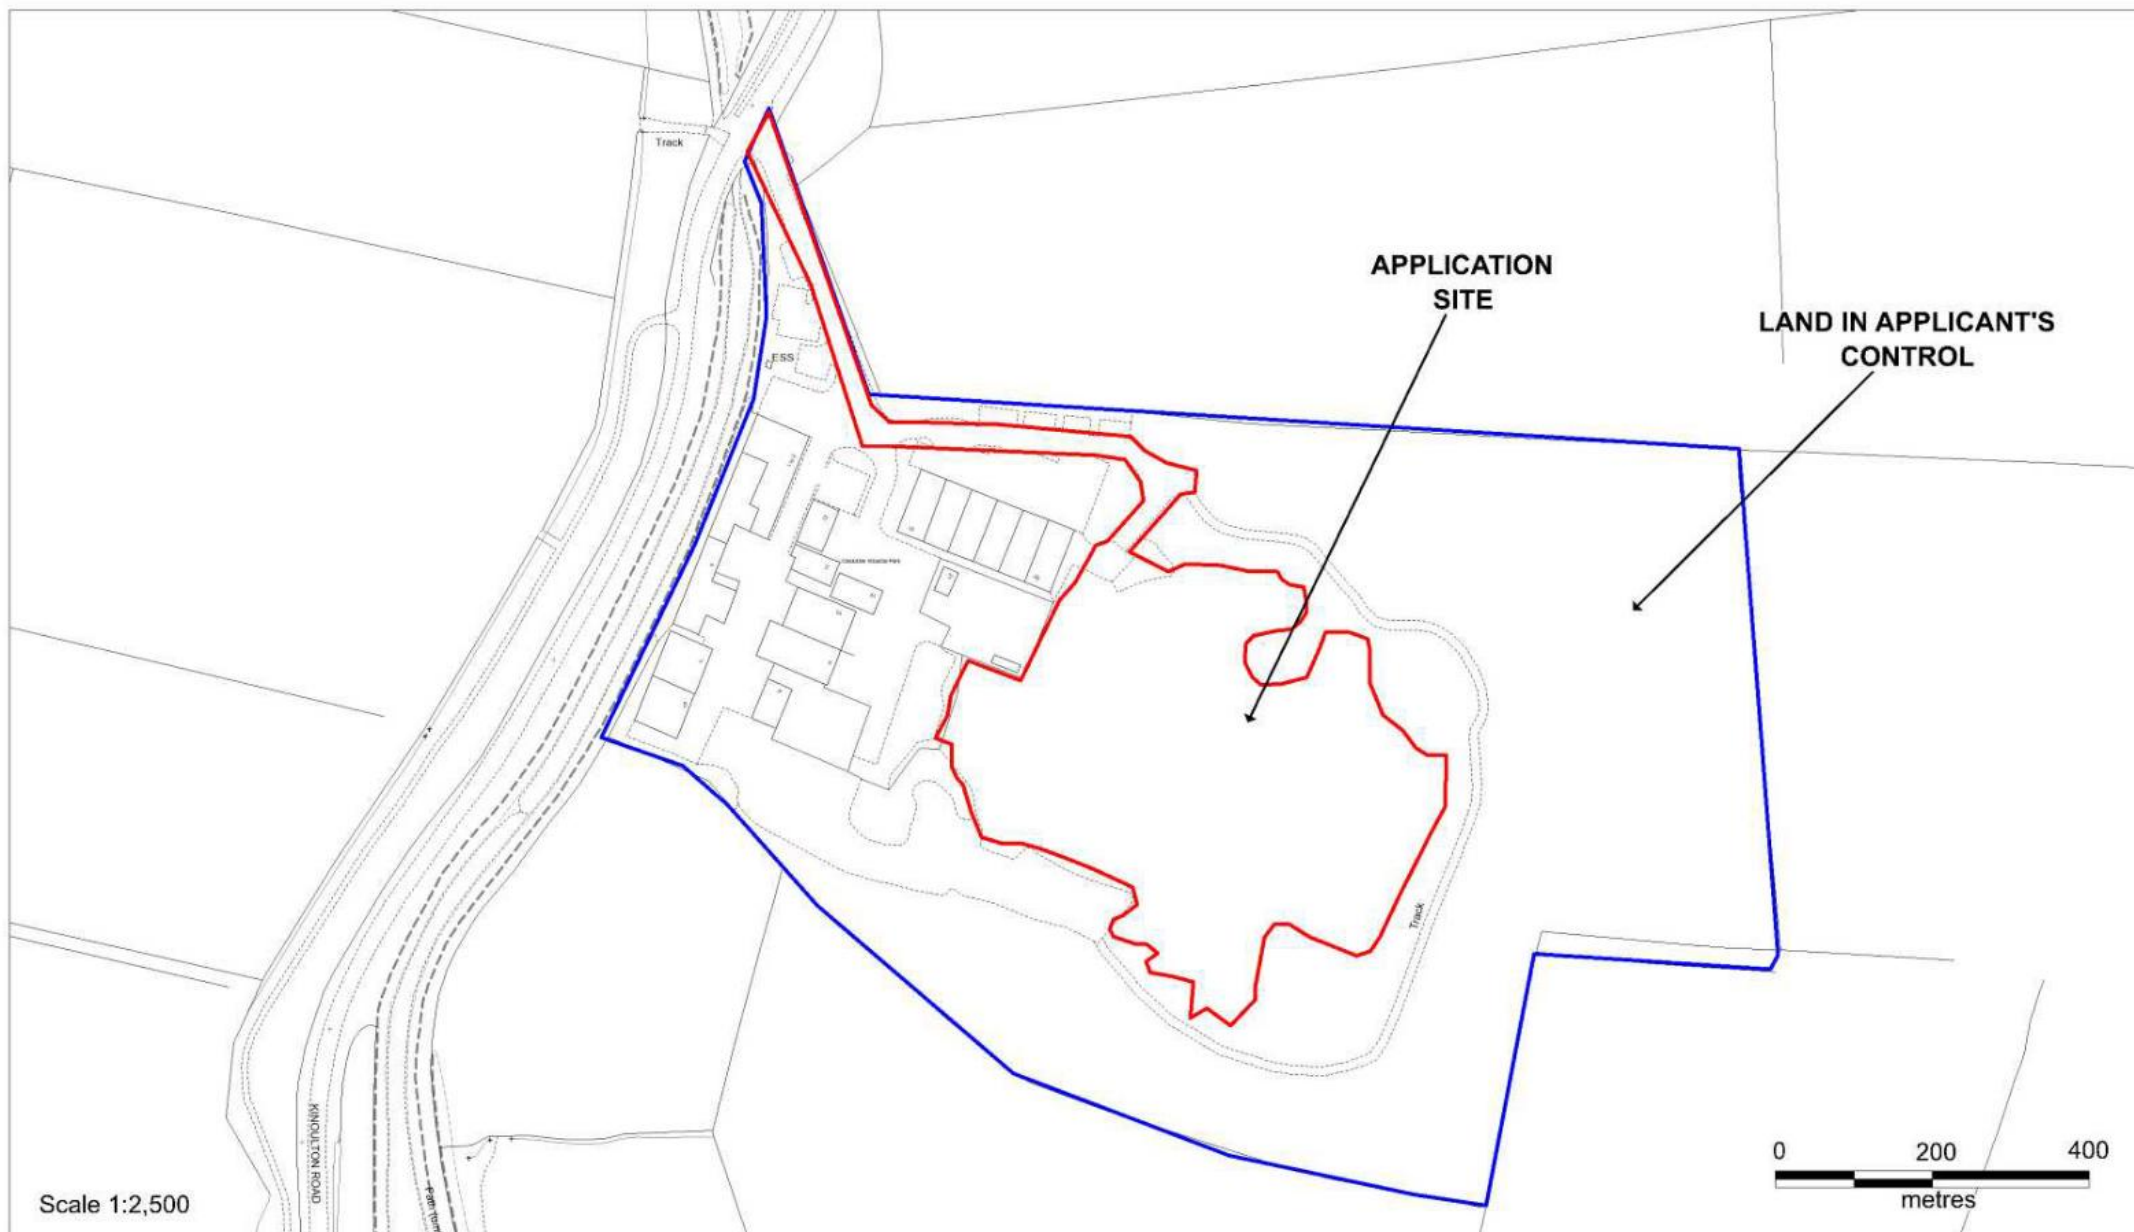

**Nottinghamshire  
County Council**

Section 73 planning application to vary Conditions 3 & 12 of Planning Permission 8/19/00378/CMA, to allow a four year extension for the completion of tipping operations beyond the current expiry date of the 28th November 2022 (Condition 3) and to remove the requirement to carry out highway improvement works at the site access on Kinoulton Road (Condition 12).

Canalside Industrial Park, Kinoulton Road, Cropwell Bishop, Nottinghamshire  
Planning Application No. 8/23/00027/CMA


This map is reproduced from Ordnance Survey material with the permission of Ordnance Survey on behalf of the  
Controller of Her Majesty's Stationery Office © Crown copyright.  
Unauthorised reproduction infringes Crown copyright and may lead to prosecution or civil proceedings. (1000019713) (2023)



Scale 1:2,500  
Produced by: JW  
Date: APRIL 2023

**PLAN 2**



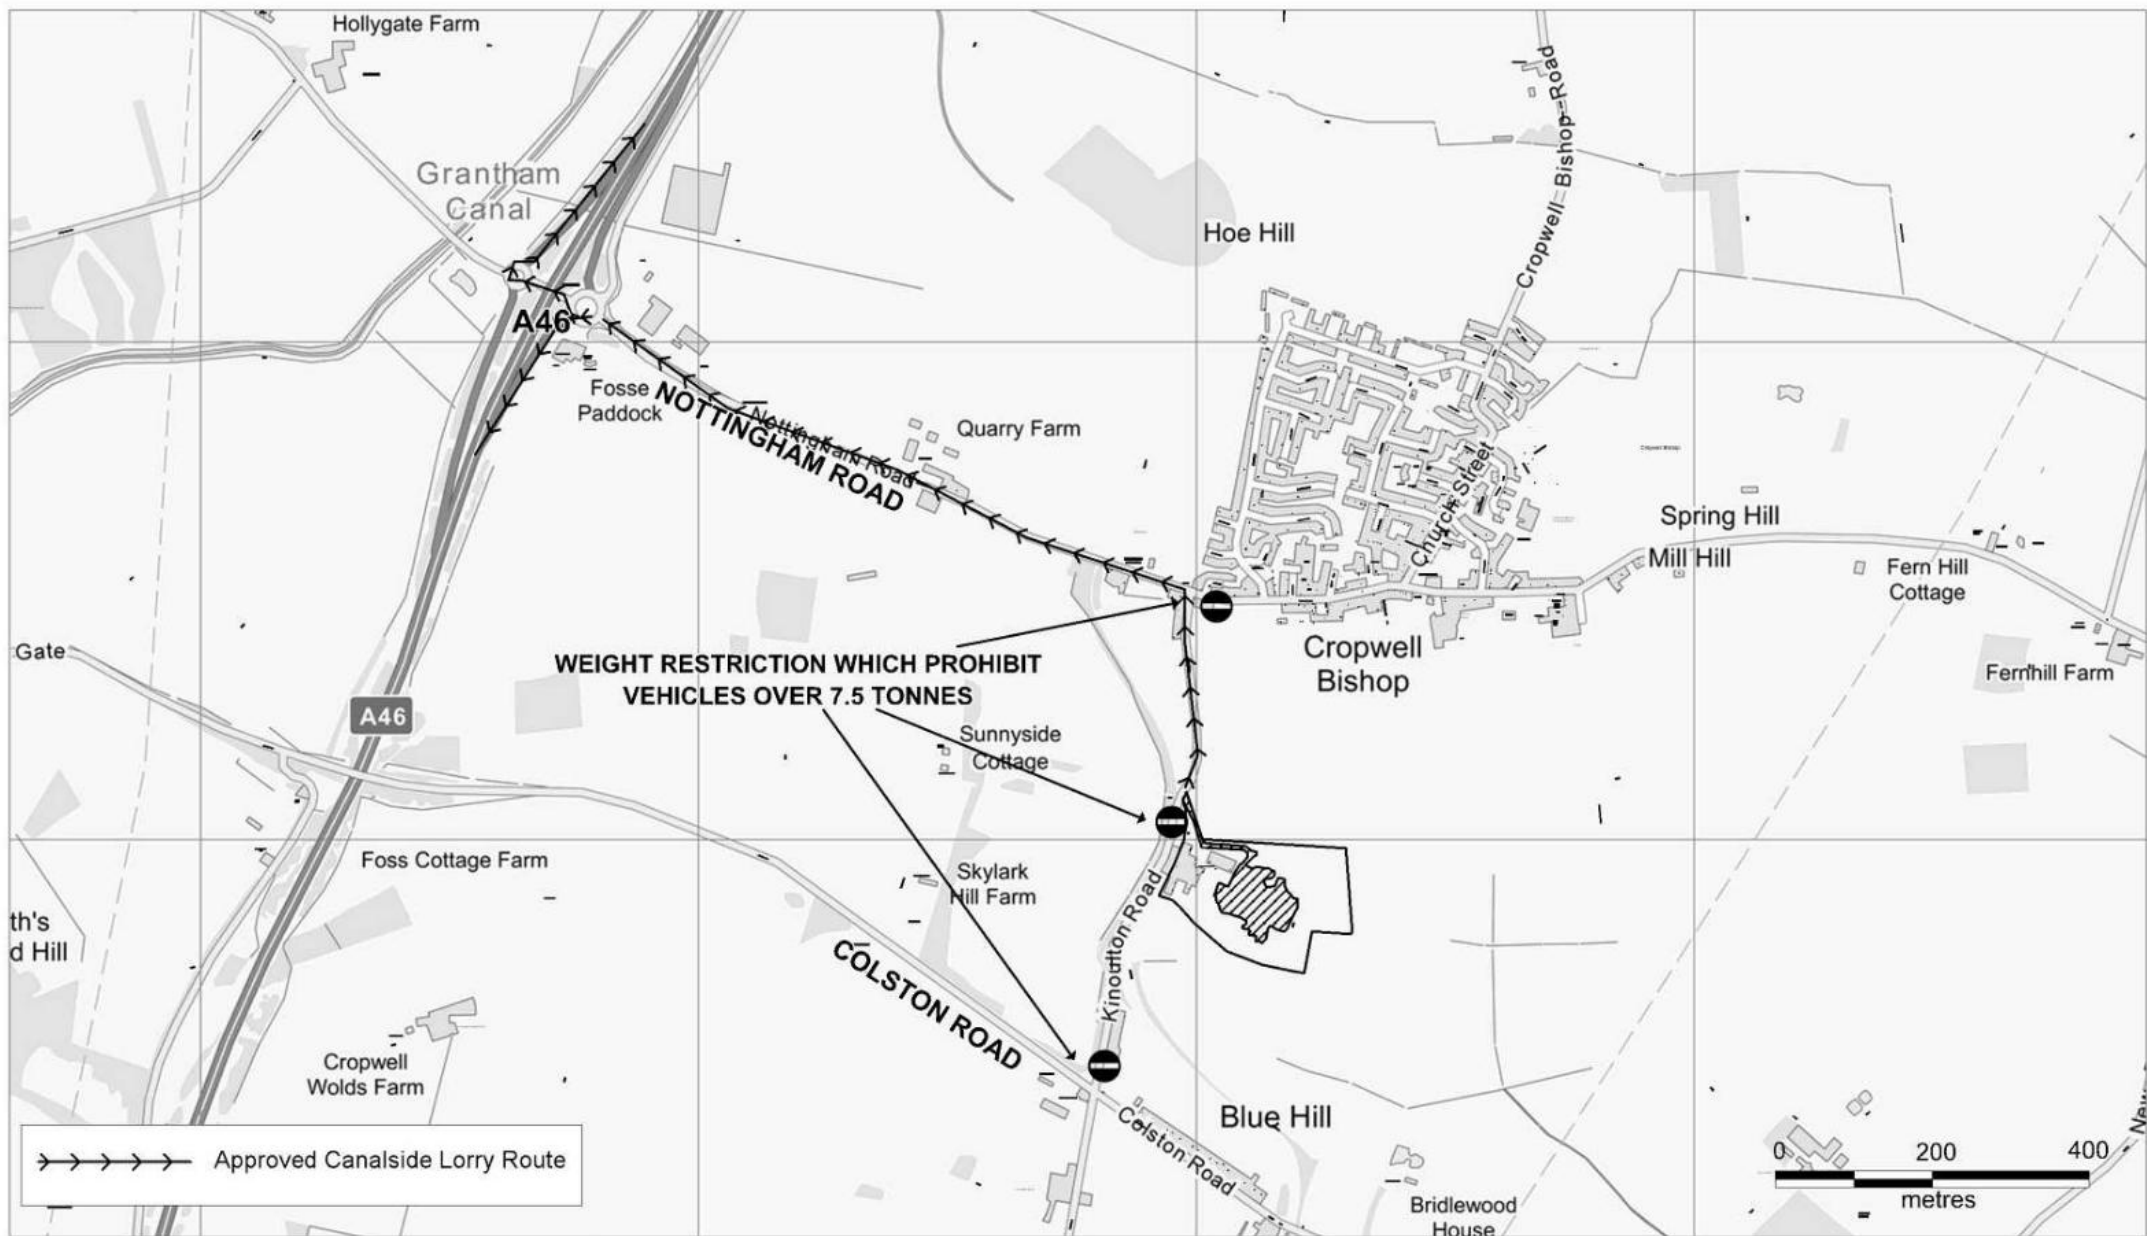

**Nottinghamshire  
County Council**

Section 73 planning application to vary Conditions 3 & 12 of Planning Permission 8/19/00378/CMA, to allow a four year extension for the completion of tipping operations beyond the current expiry date of the 28th November 2022 (Condition 3) and to remove the requirement to carry out highway improvement works at the site access on Kinoulton Road (Condition 12).  
Canalside Industrial Park, Kinoulton Road, Cropwell Bishop, Nottinghamshire  
Planning Application No. 8/23/00027/CMA

This map is reproduced from Ordnance Survey material with the permission of Ordnance Survey on behalf of the  
Controller of Her Majesty's Stationery Office © Crown copyright.  
Unauthorised reproduction infringes Crown copyright and may lead to prosecution or civil proceedings. (1000019713) (2023)



Scale 1:10,000  
Produced by: JW  
Date: APRIL 2023


**PLAN 3**

**CROPWELL  
BISHOP**

**NEAREST RESIDENTIAL  
PROPERTIES TO NORTH  
500 METRES**

**APPLICATION  
SITE**

**NEAREST RESIDENTIAL  
PROPERTIES TO SOUTH  
300 METRES**

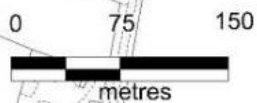

**Nottinghamshire  
County Council**

Section 73 planning application to vary Conditions 3 & 12 of Planning Permission 8/19/00378/CMA, to allow a four year extension for the completion of tipping operations beyond the current expiry date of the 28th November 2022 (Condition 3) and to remove the requirement to carry out highway improvement works at the site access on Kinoulton Road (Condition 12).  
Canalside Industrial Park, Kinoulton Road, Cropwell Bishop, Nottinghamshire  
Planning Application No. 8/23/00027/CMA

This map is reproduced from Ordnance Survey material with the permission of Ordnance Survey on behalf of the Controller of Her Majesty's Stationery Office © Crown copyright.  
Unauthorised reproduction infringes Crown copyright and may lead to prosecution or civil proceedings. (1000019713) (2023)



Scale 1:5,000  
Produced by: JW  
Date: APRIL 2023

