
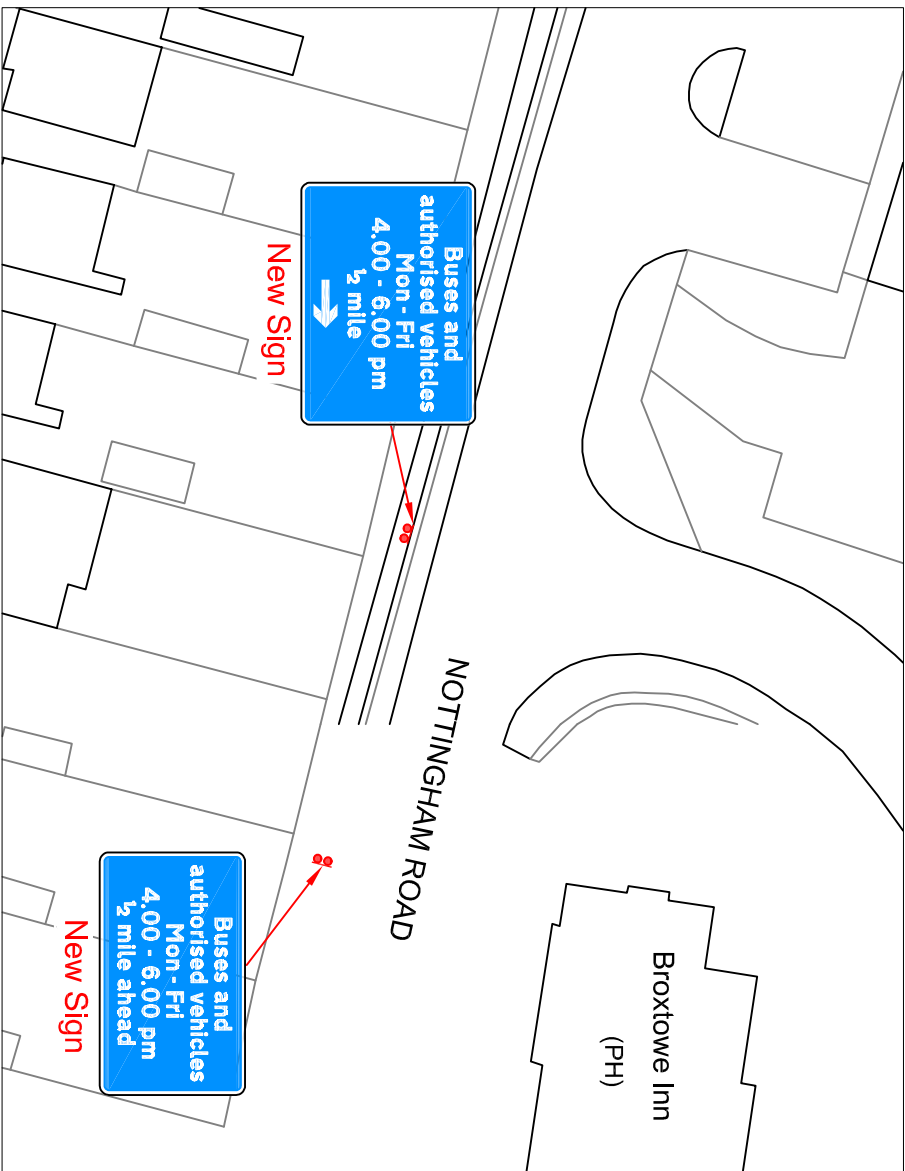
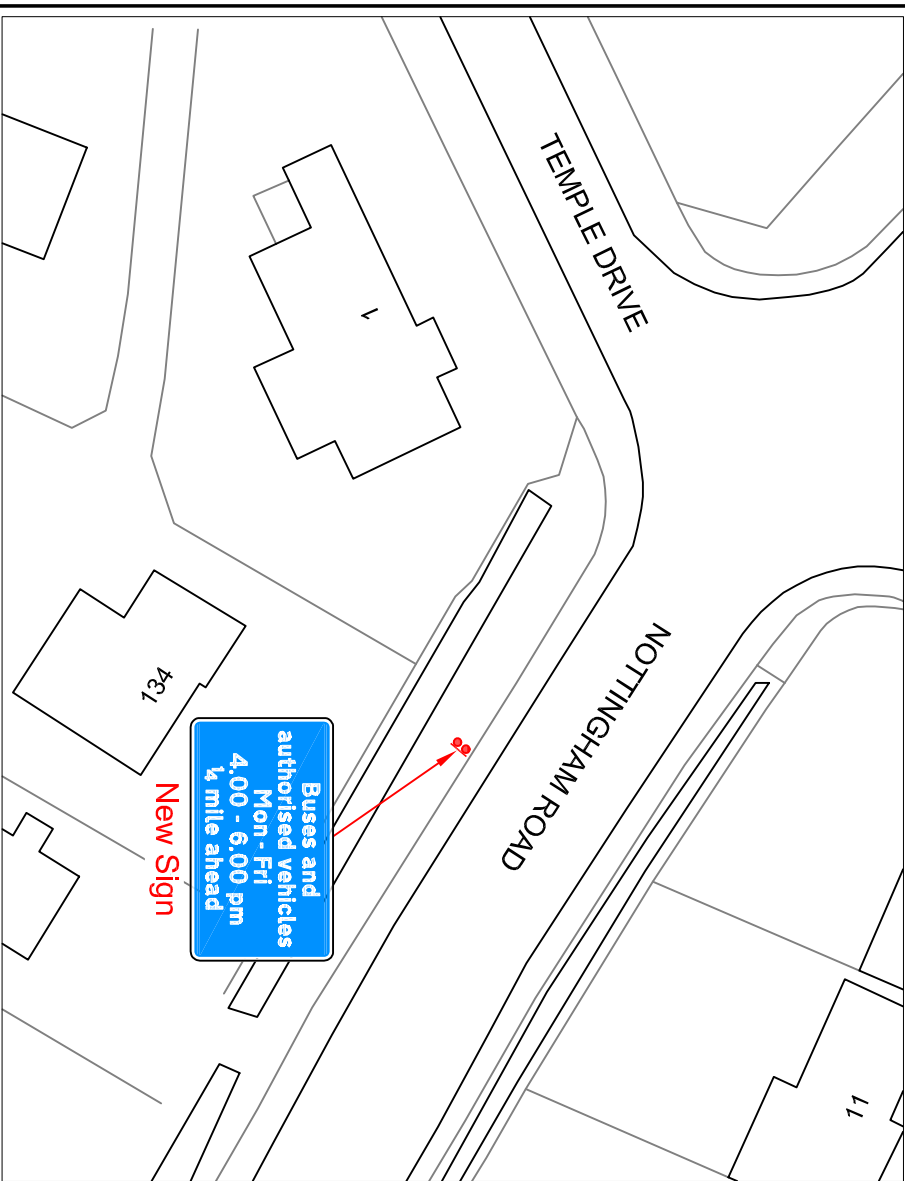


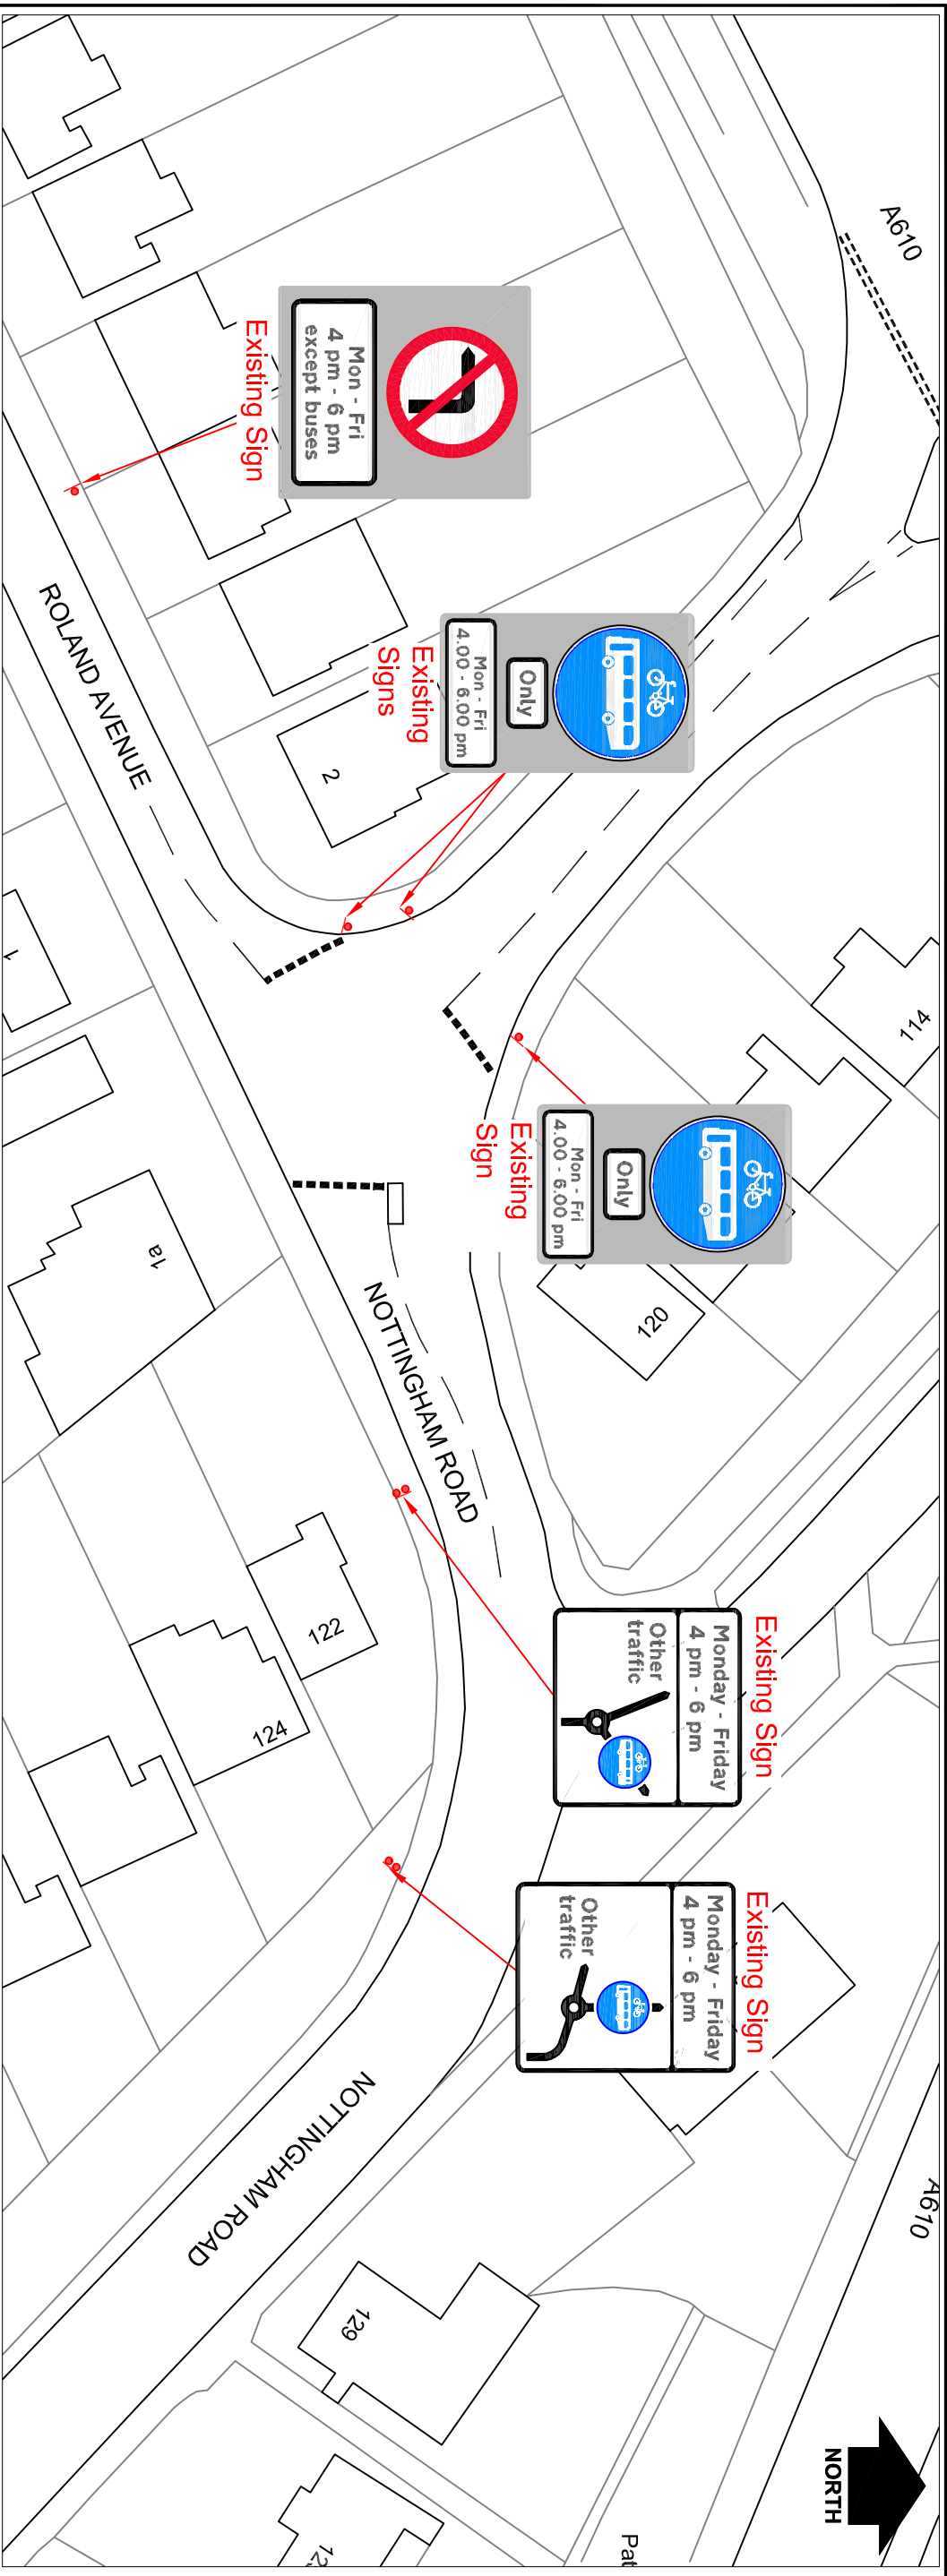

Rev	Description	Drawn	Chkd	Auth	Date
1	Nottingham Road, Nuthall Bus Plug Existing Layout	J.A.B.			Dec. 18

Status	Project No.	Title
		Plan

Scale	Drawn	J.A.B.	Date	Dec. 18
1:500	Chkd	M.B.	Date	Dec. 18
	Auth		Traced	

Drawing No.	Rev
H/JAB/2166/01	

In partnership with

Nottinghamshire County Council

www.viaem.co.uk | Tel 0115 8042100

Bilthorpe Depot, Bilthorpe Business Park,
Bilthorpe, Nottinghamshire NG22 8ST

© Via East Midlands Limited. Registered in England no.09803246