


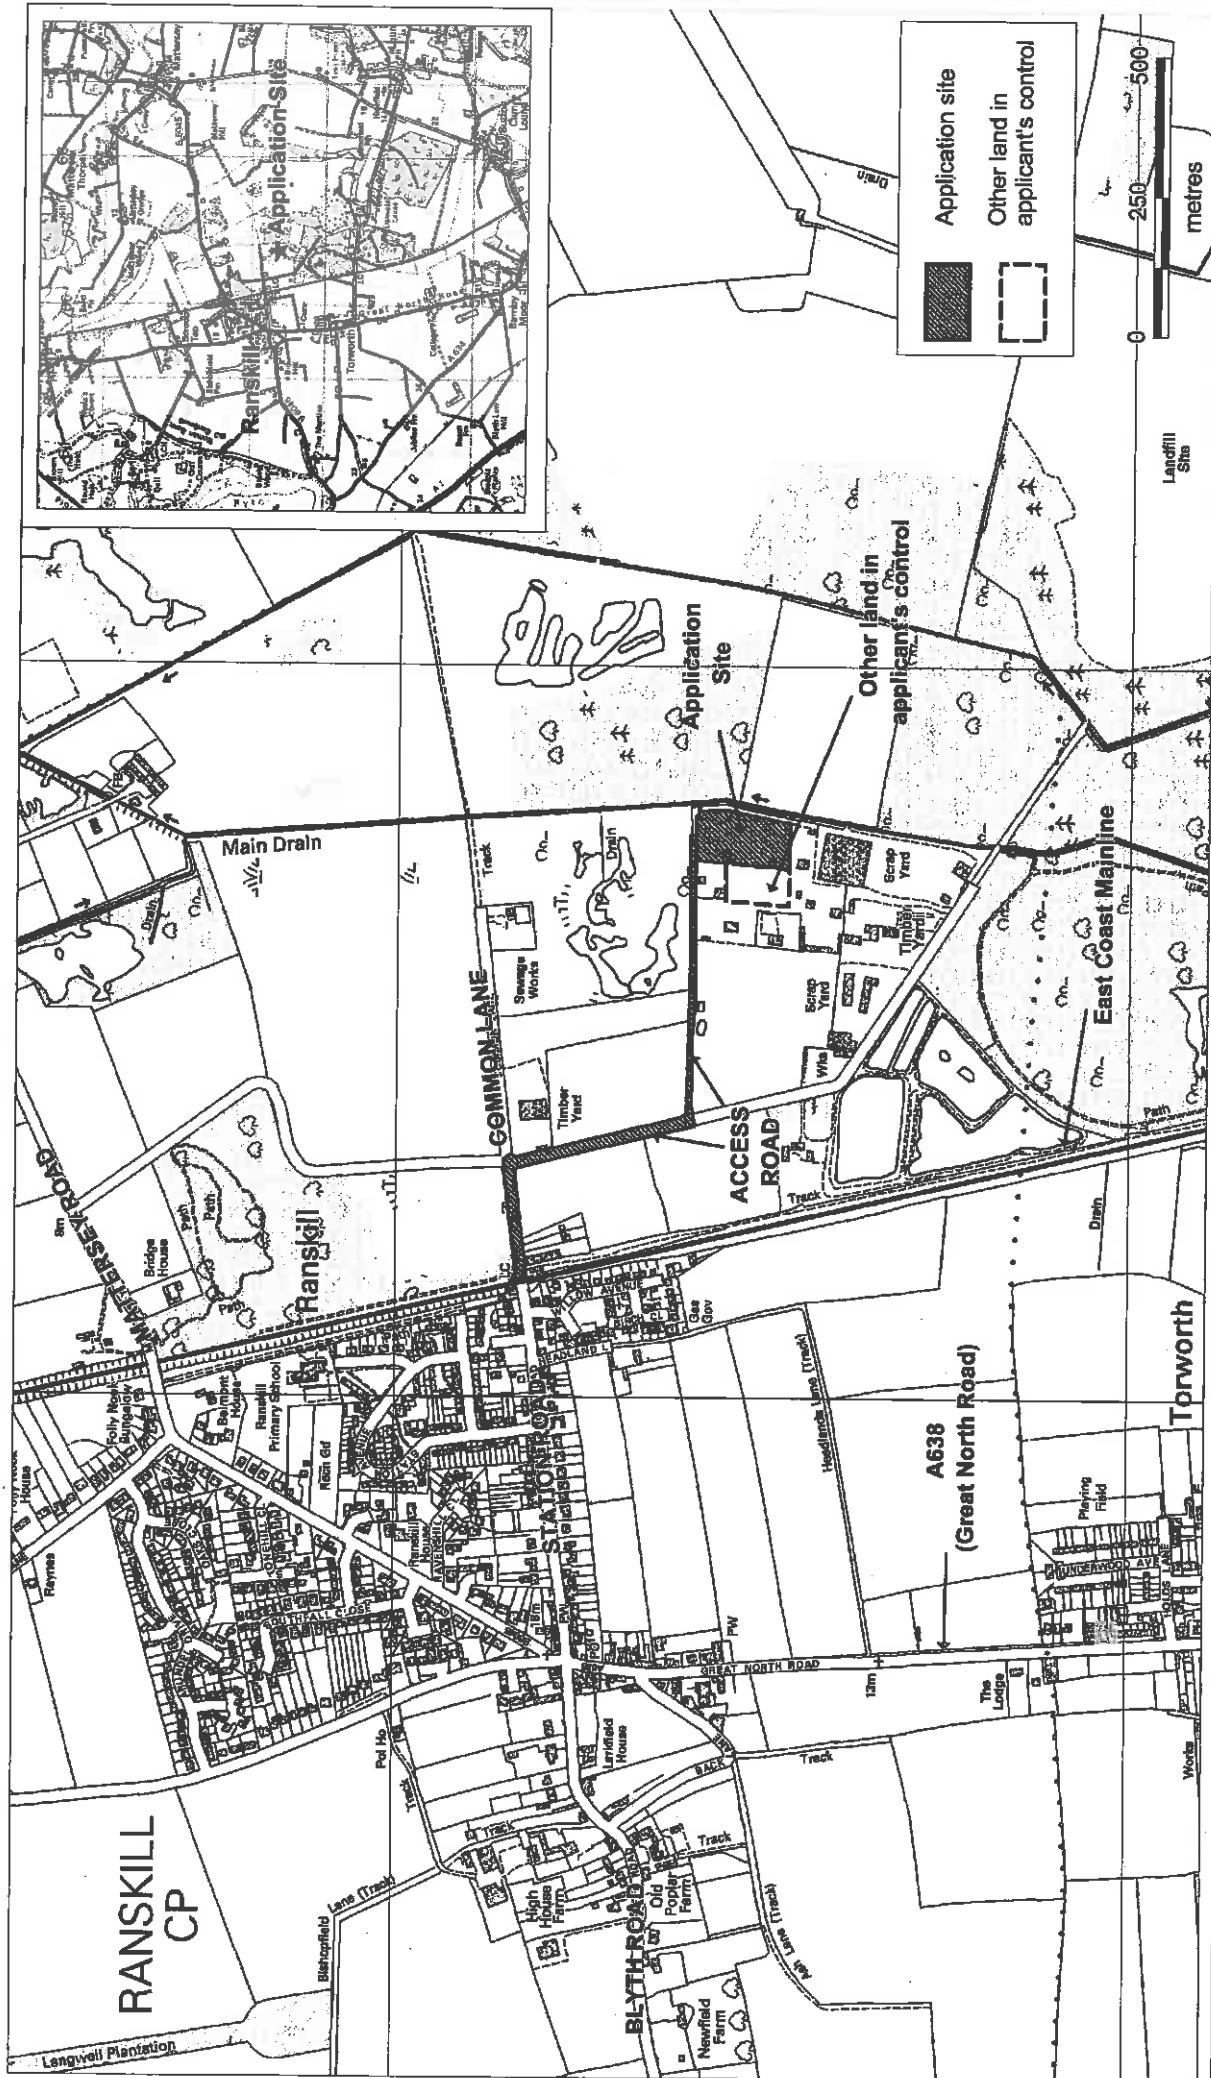

PLAN 1

Scale 1:10,000

Produced by: JW

Date: JANUARY 2014


Use of land and premises as Waste Transfer Station, inert materials recycling facility and dismantling of end of life vehicles, and retention of open-fronted roofed and sheeted storage and sorting bay.

Retford Waste Ltd., Access Road, Ranskill, Retford.

Planning Application No. 1/13/01144/CDM

**Nottinghamshire
County Council**

This map is reproduced from Ordnance Survey material with the permission of Ordnance Survey on behalf of the Controller of Her Majesty's Stationery Office © Crown copyright.
Unauthorised reproduction infringes Crown copyright and may lead to prosecution or civil proceedings. (1000019713) (2014)

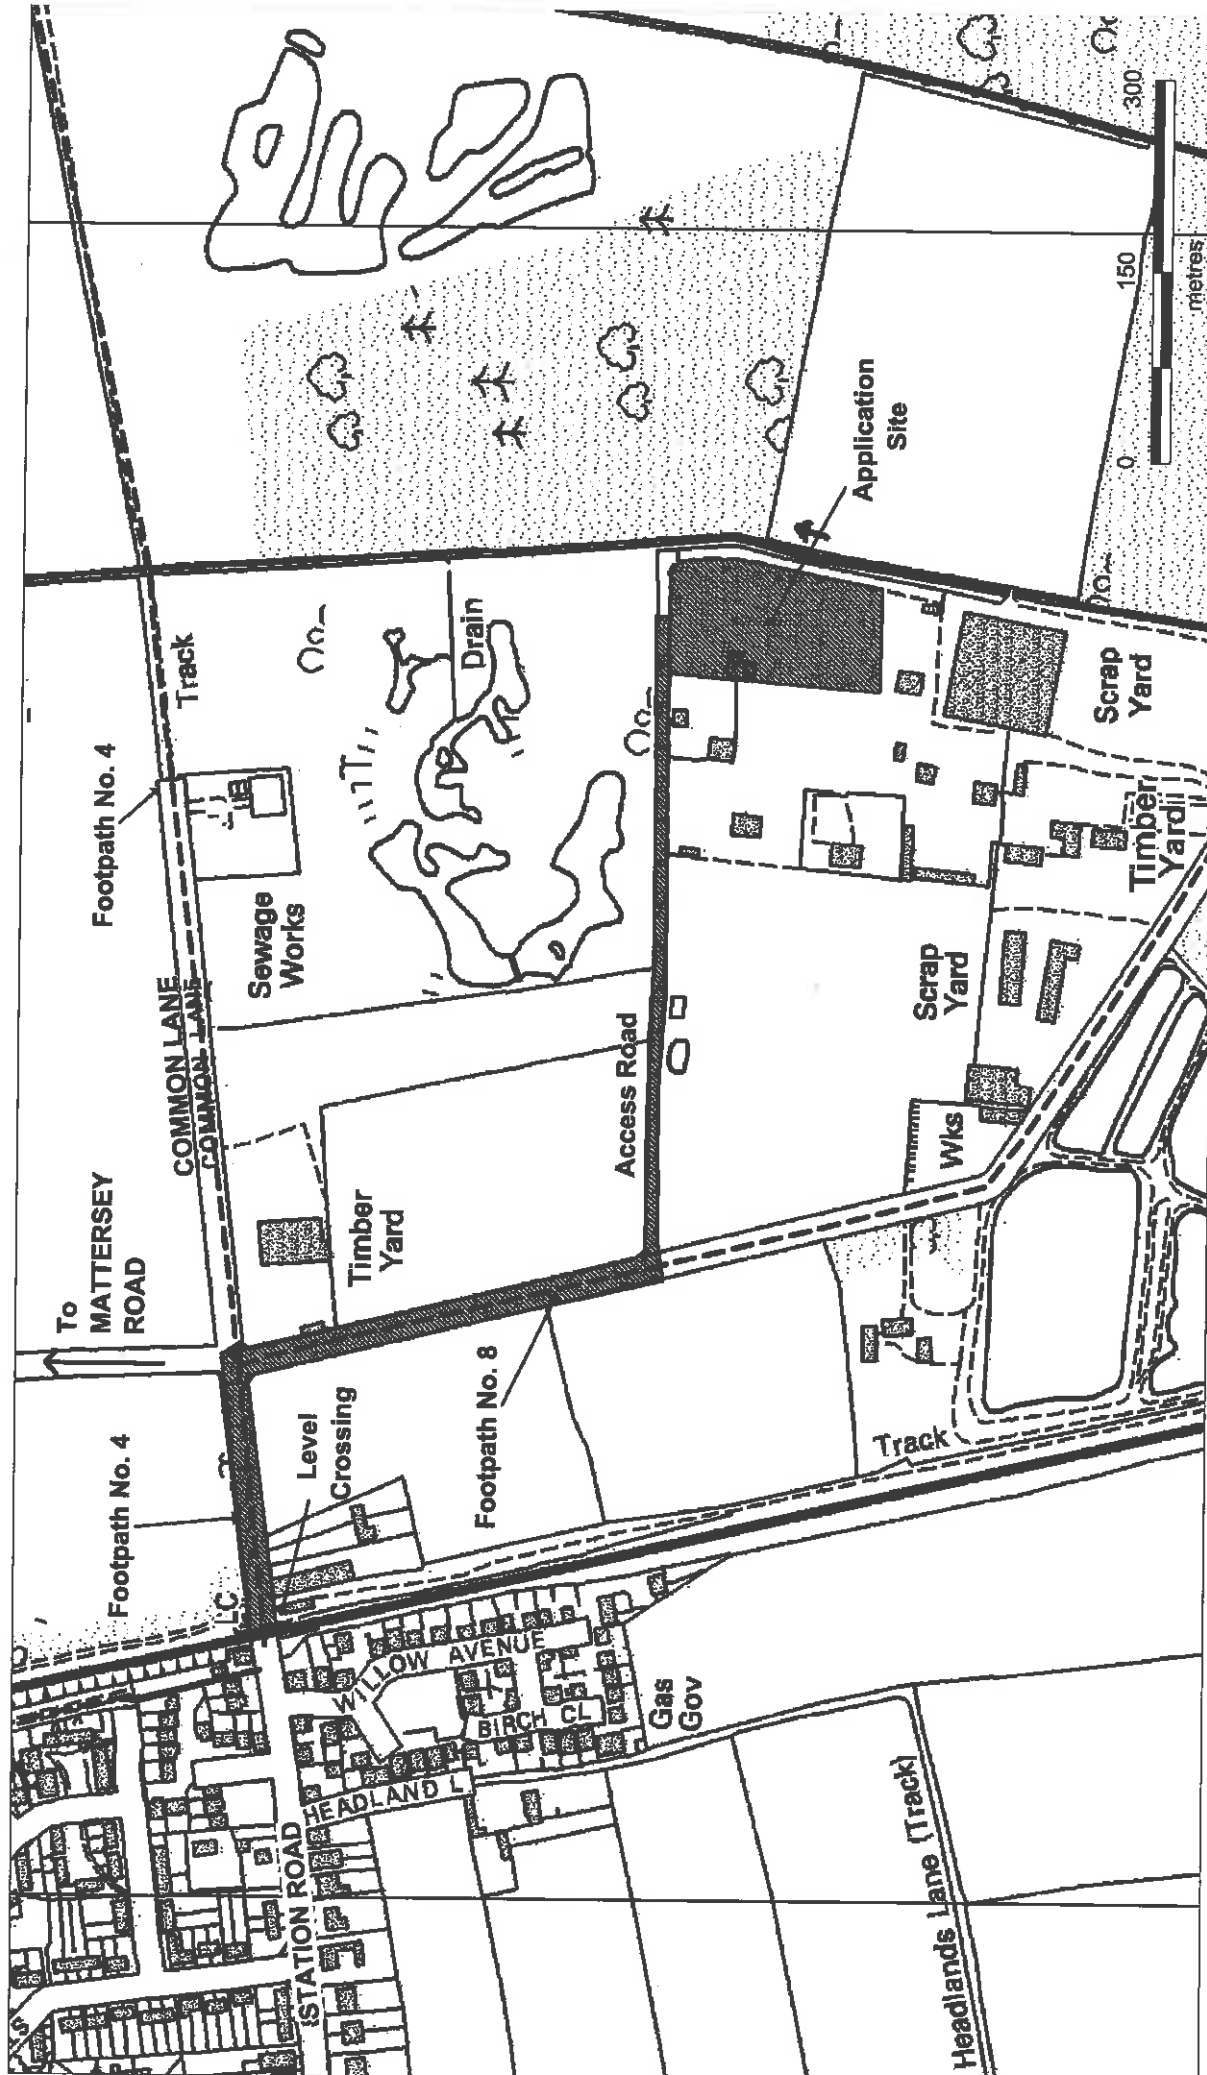

PLAN 2



Scale 1:5,000

Produced by: JW

Date: JANUARY 2014

Use of land and premises as Waste Transfer Station, inert materials recycling facility and dismantling of end of life vehicles, and retention of open-fronted roofed and sheeted storage and sorting bay.

Retford Waste Ltd., Access Road, Ranskill, Retford.

Planning Application No. 1/13/01144/CDM



This map is reproduced from Ordnance Survey material with the permission of Ordnance Survey on behalf of the Controller of Her Majesty's Stationary Office © Crown copyright.
Unauthorised reproduction infringes Crown copyright and may lead to prosecution or civil proceedings. (1000018713) (2014)



Rev.	Date	Description

All measurements to be checked on site and not relied from this drawing



BRYAN J. FREWIN AND ASSOCIATES
Town Planning and Development Consultants
LAMPUGH HOUSE
15 LAMPUGH ROAD
BRIDLINGTON YO15 2JU
TEL 01262 605605

Job Title
PROPOSED WASTE TRANSFER STATION
RETFORD WASTE LTD.
ACCESS ROAD
RANSKILL, RETFORD
NOTTS
DN22 8LW
Drawing Title
LOCATION PLAN
- Planning

Client
RETFORD WASTE LTD.
Scale
1:2500 AT A3
Drawn
BJF
Date
JUNE 2013

© Bryan J. Frewin M.R.T.P.I

PLAN 3



Not to Scale
Produced by: JW
Date: JANUARY 2014


Use of land and premises as Waste Transfer Station, inert materials recycling facility and dismantling of end of life vehicles, and retention of open-fronted roofed and sheeted storage and sorting bay.
Retford Waste Ltd., Access Road, Ranskill, Retford.
Planning Application No. 1/13/01144/CDM

Nottinghamshire
County Council



This map is reproduced from Ordnance Survey material with the permission of Ordnance Survey on behalf of the Controller of Her Majesty's Stationery Office © Crown copyright.
Unauthorised reproduction infringes Crown copyright and may lead to prosecution or civil proceedings. (1000019713) (2014)

Ordnance Survey (c) Crown Copyright 2011. All rights reserved. Licence number 100020449

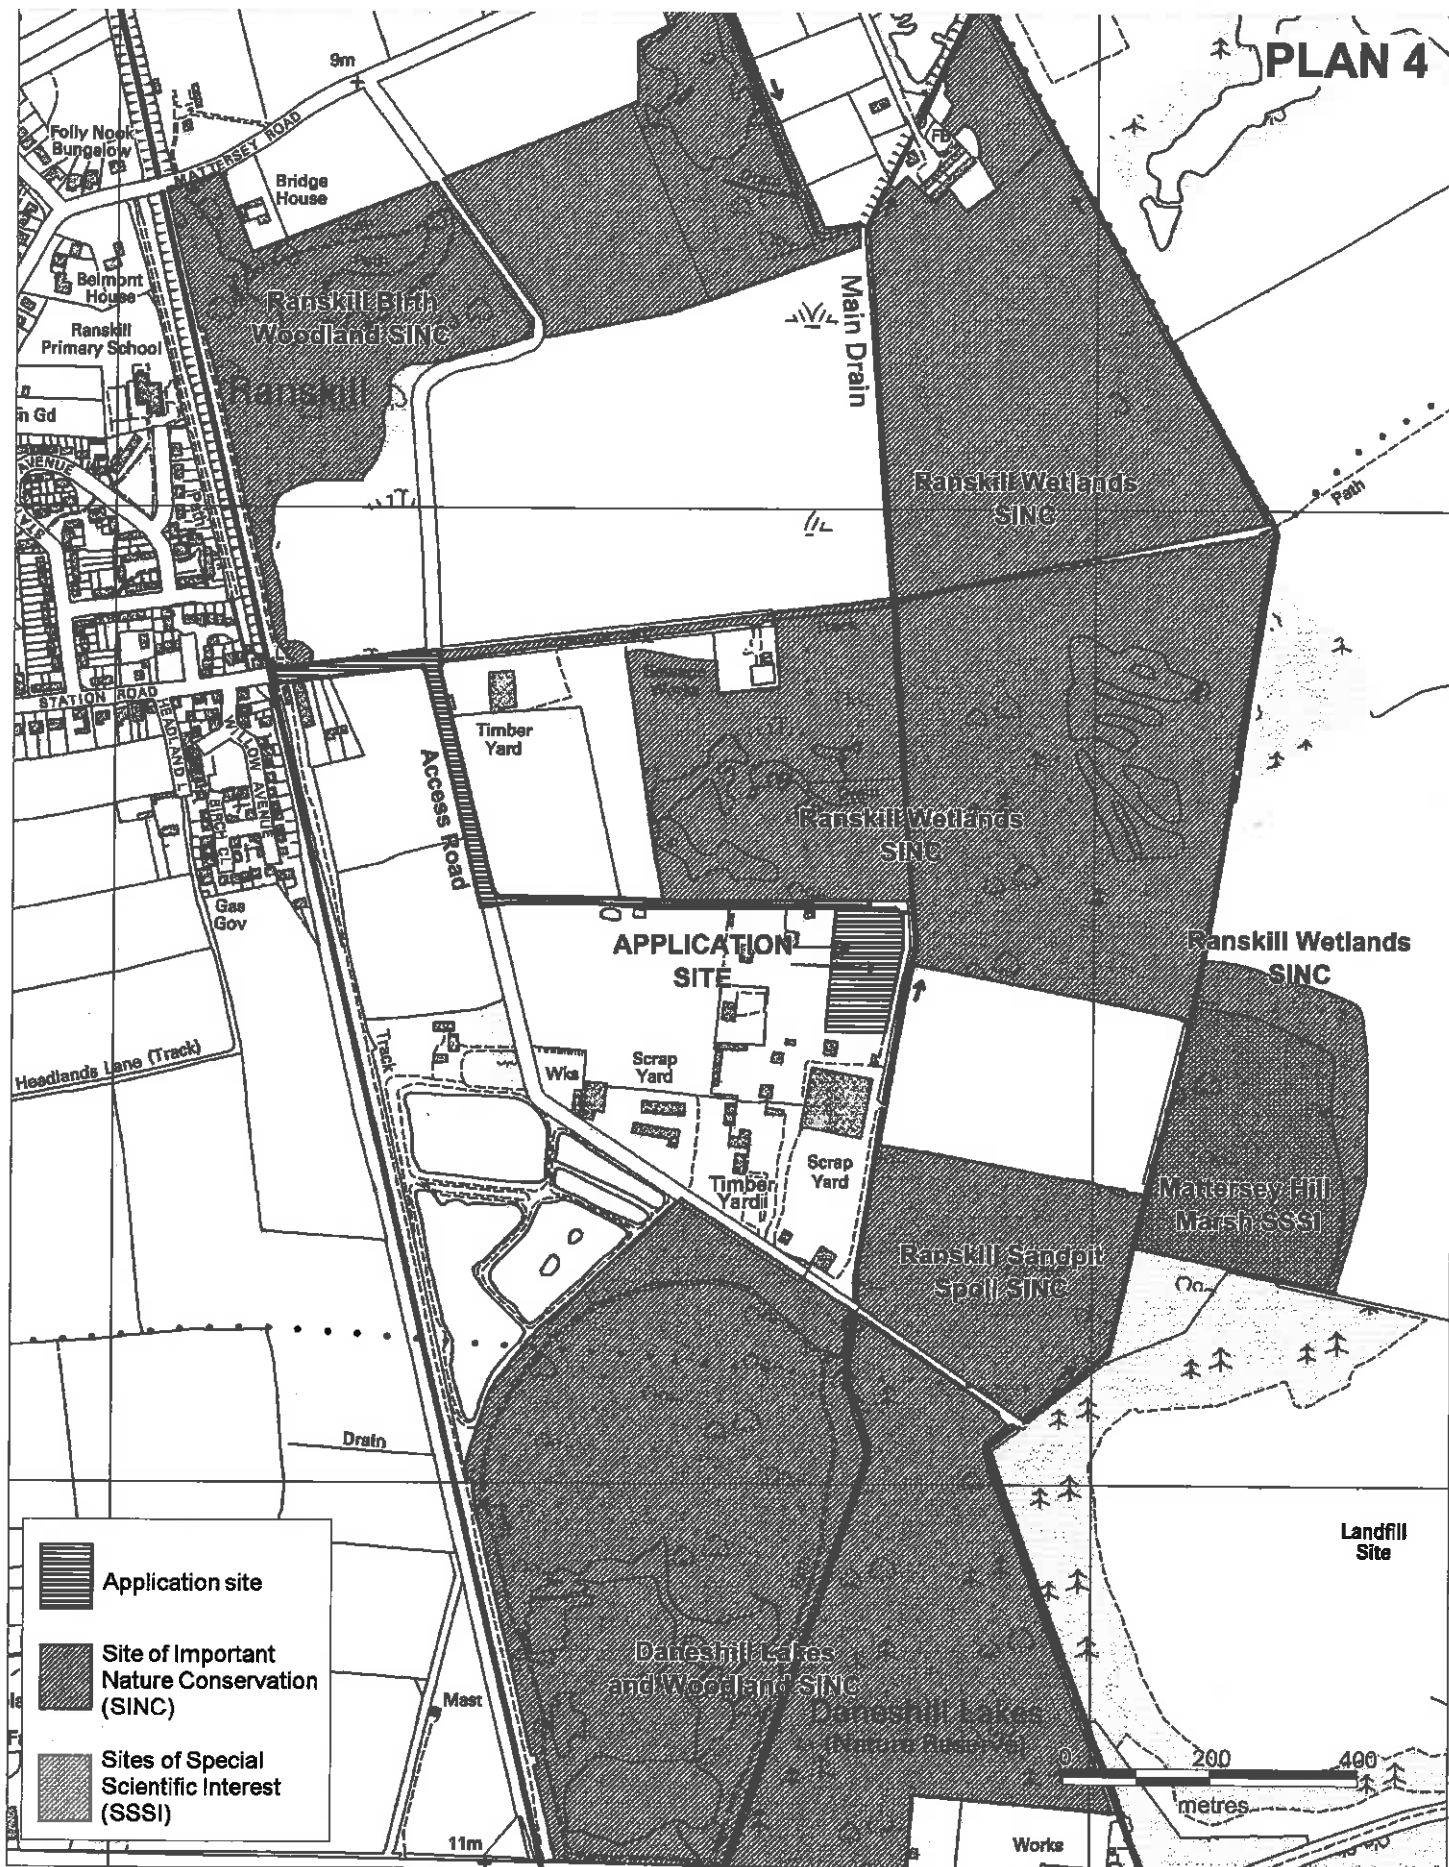

**Nottinghamshire
County Council**

Use of land and premises as Waste Transfer Station, inert materials recycling facility and dismantling of end of life vehicles, and retention of open-fronted roofed and sheeted storage and sorting bay. Retford Waste Ltd., Access Road, Ranskill, Retford.

Planning Application No. 1/13/01144/CDM


This map is reproduced from Ordnance Survey material with the permission of Ordnance Survey on behalf of the Controller of Her Majesty's Stationary Office © Crown copyright.
Unauthorised reproduction infringes Crown copyright and may lead to prosecution or civil proceedings. (1000019713) (2014)



Scale 1:7,500

Produced by: JW

Date: JANUARY 2014

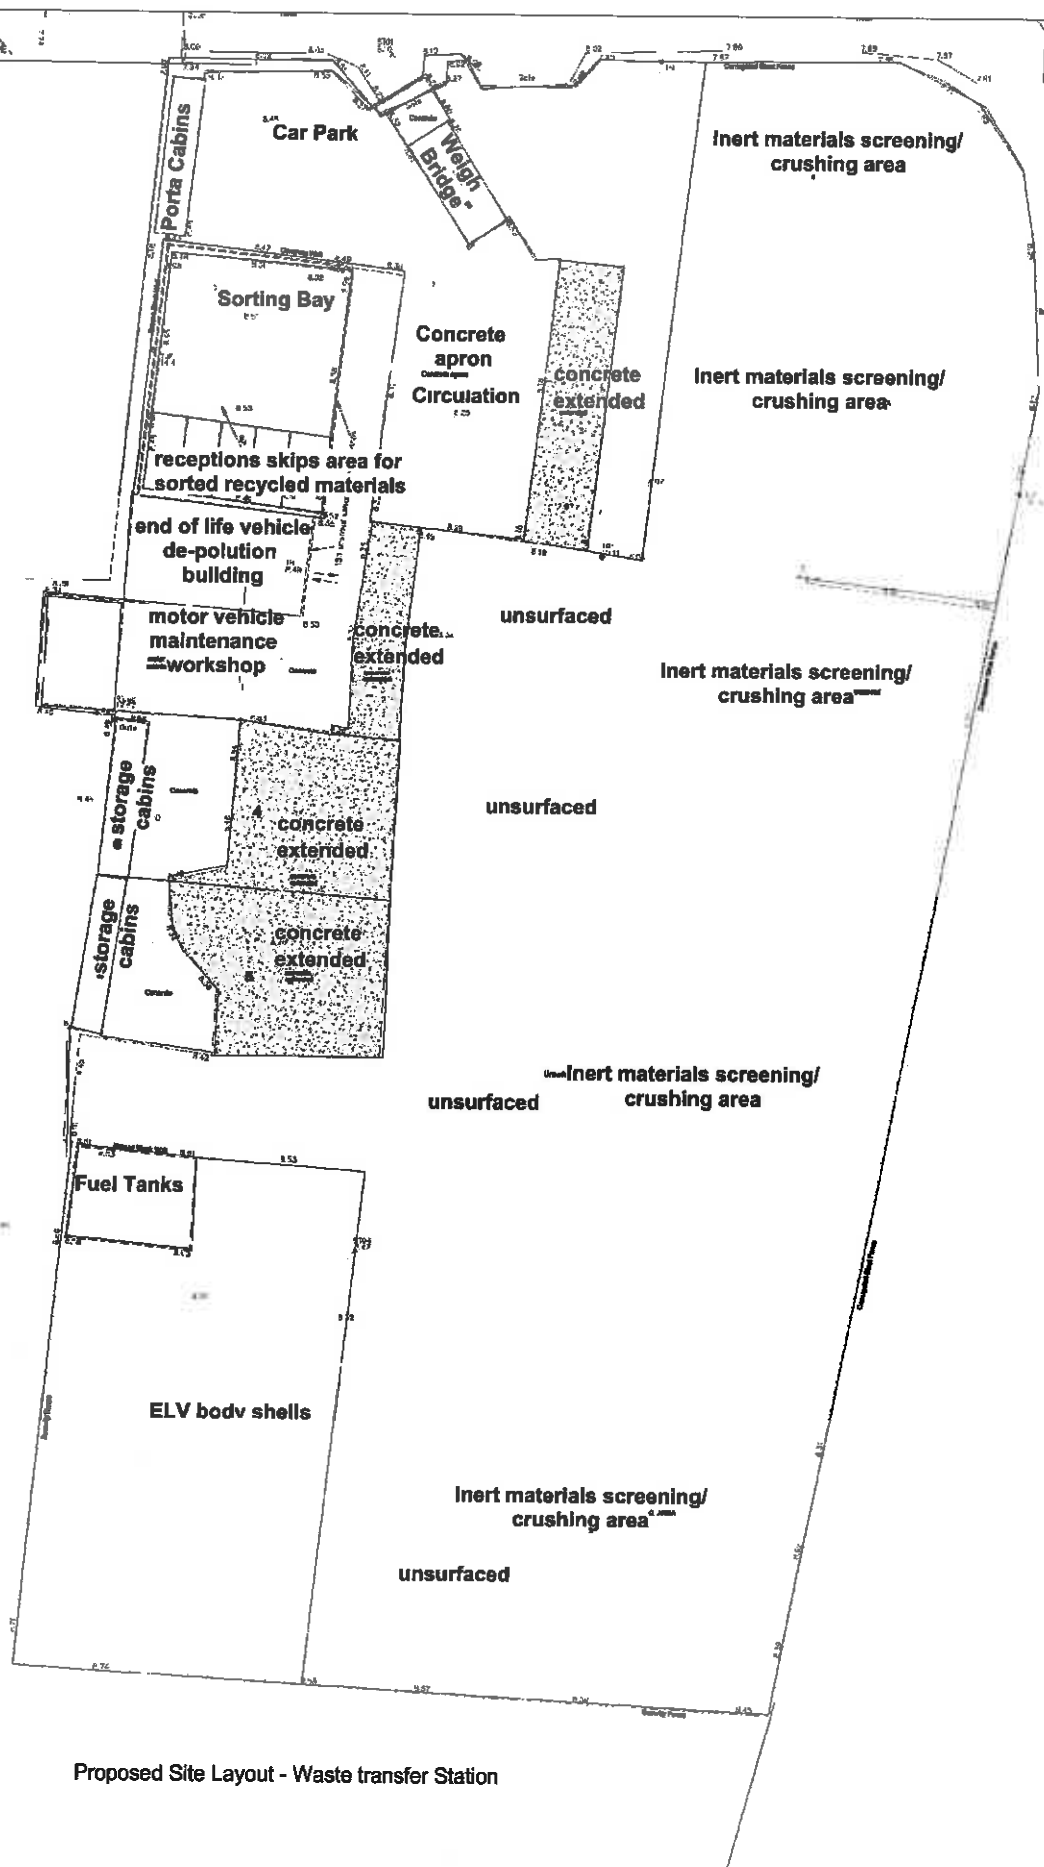

Proposed Site Layout - Waste transfer Station



**Nottinghamshire
County Council**

Use of land and premises as Waste Transfer Station, inert materials recycling facility and dismantling of end of life vehicles, and retention of open-fronted roofed and sheeted storage and sorting bay. Retford Waste Ltd., Access Road, Ranskill, Retford.

Planning Application No. 1/13/01144/CDM

This map is reproduced from Ordnance Survey material with the permission of Ordnance Survey on behalf of the Controller of Her Majesty's Stationery Office © Crown copyright. Unauthorised reproduction infringes Crown copyright and may lead to prosecution or civil proceedings. (1000019713) (2014)



Not to Scale
Produced by: JW
Date: JAN 2014