


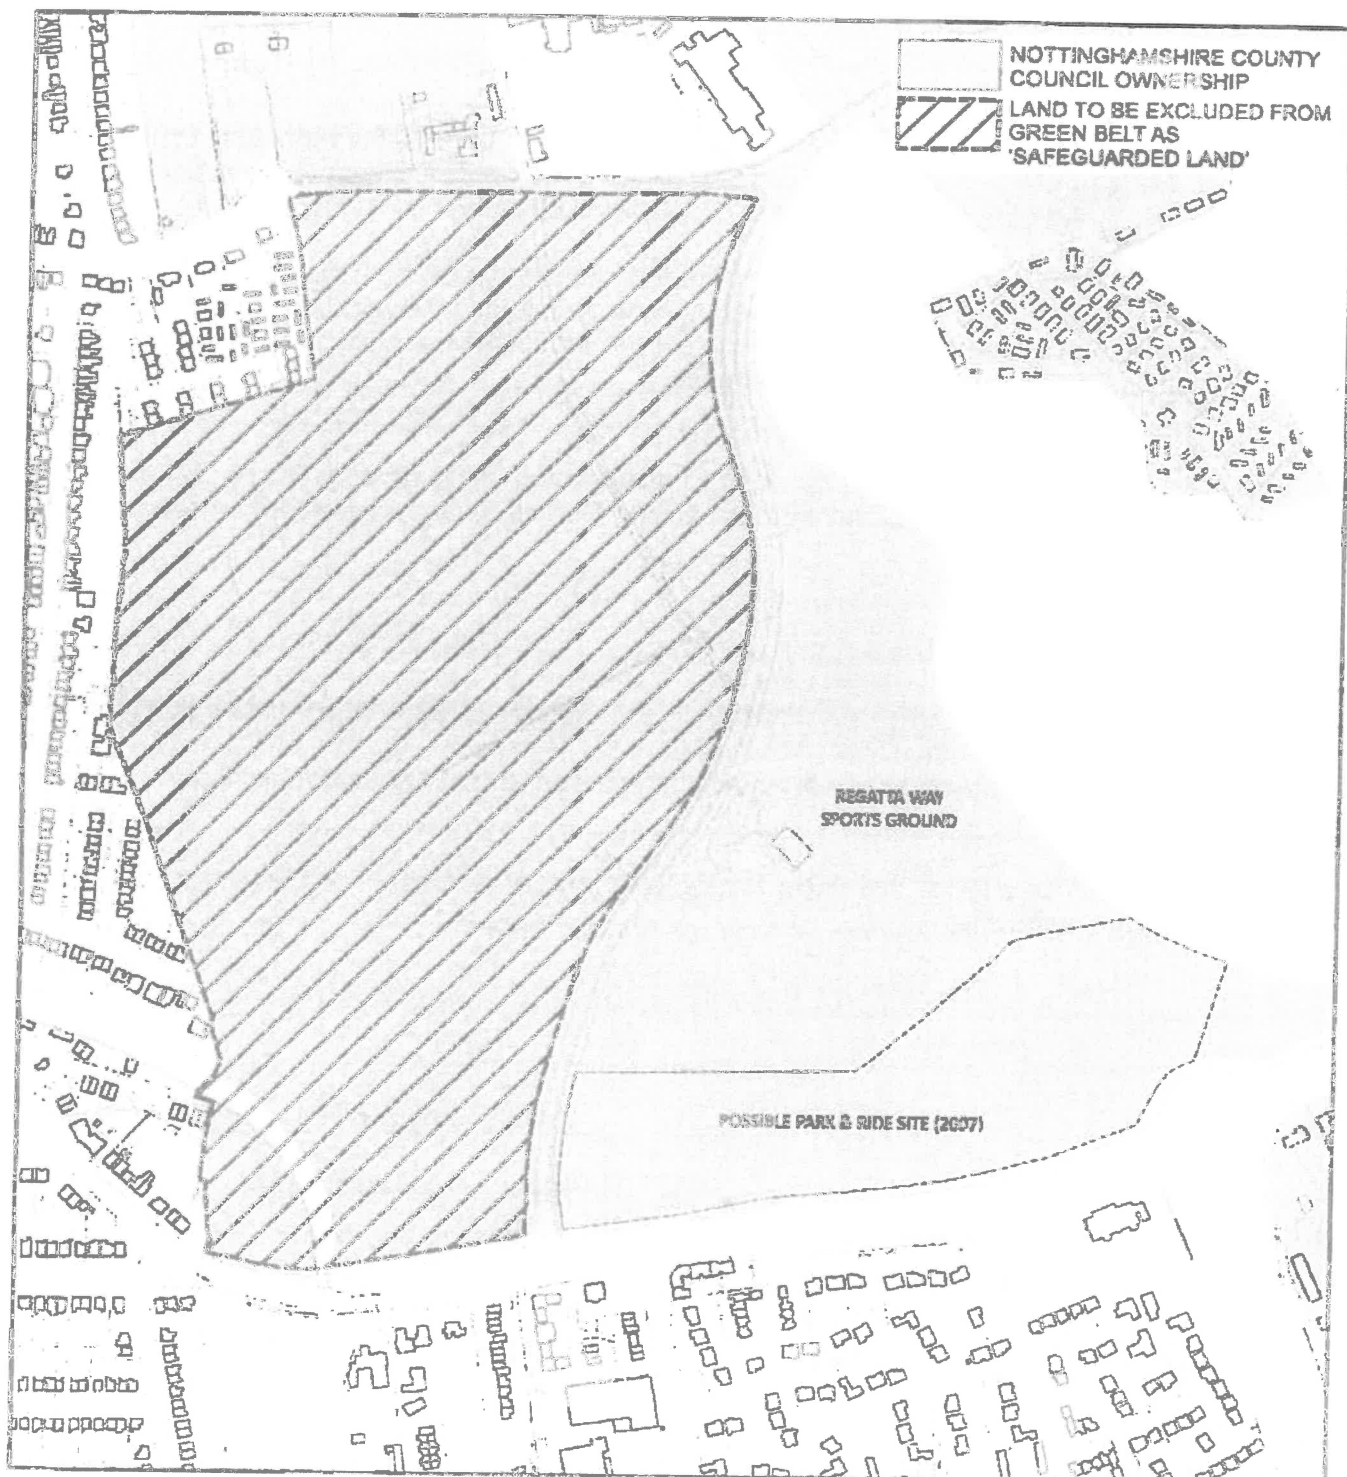

PROJECT TITLE

Land at Adbolton
NOTTINGHAM

DRAWING TITLE

Rushcliffe Green Belt Review
Consultation (2013)
Land to be excluded from Green Belt

SCALE

1:5000

DATE

JULY 2013

CHECKED

DESIGNED

HNA

DATE

PROJECT No

4176



© Vincent & Gorbings Limited

401

VINCENT AND GORBING

CHARTERED ARCHITECTS AND TOWN PLANNERS

STERLING COURT NORTON ROAD STEVENAGE HERTS
TELEPHONE: 01438 316331 FAX: 01438 722035