


- Existing ground level
- GAR design
(Gedling Borough Council
Planning Application 2015/1033)
- Proposed ground level
- ▨ Infill

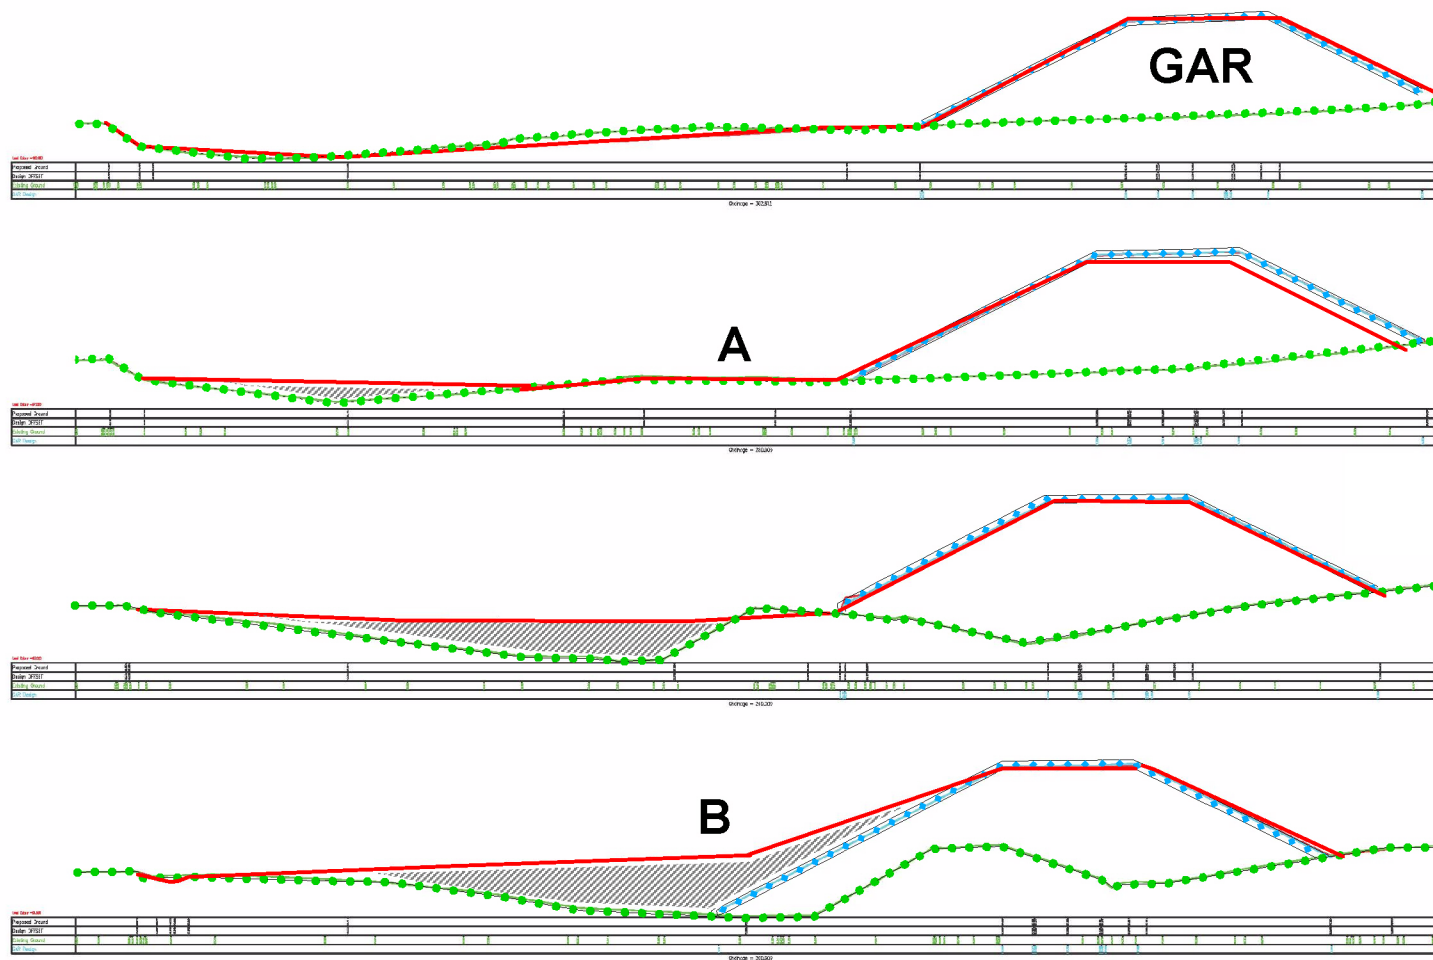

**Nottinghamshire
County Council**

Application for habitat enhancement and provision of open space through sustainable use of material arising from the construction of Gedling Access Road.
Gedling Access Road, Land off Arnold Lane, Nottinghamshire.
Planning Application No. 7/2019/1089NCC

This map is reproduced from Ordnance Survey material with the permission of Ordnance Survey on behalf of the Controller of Her Majesty's Stationery Office © Crown copyright.
Unauthorised reproduction infringes Crown copyright and may lead to prosecution or civil proceedings. (1000019713) (2019)

Not to scale
for illustration only

Produced by: JW

Date: JAN 2020



PLAN 5