

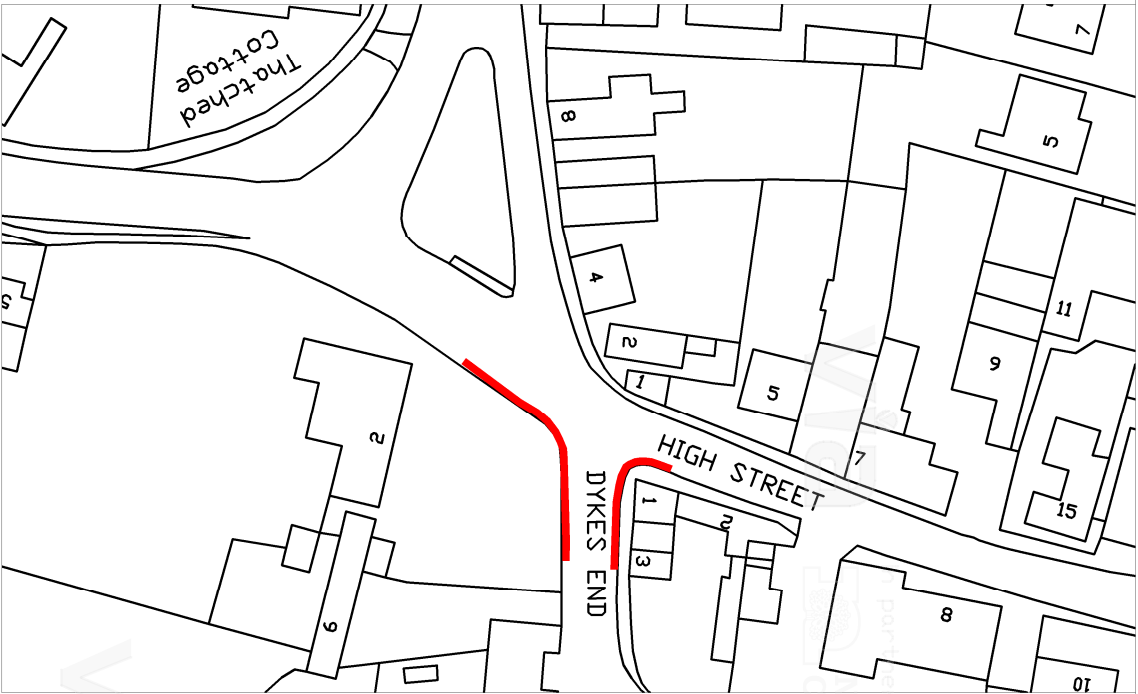


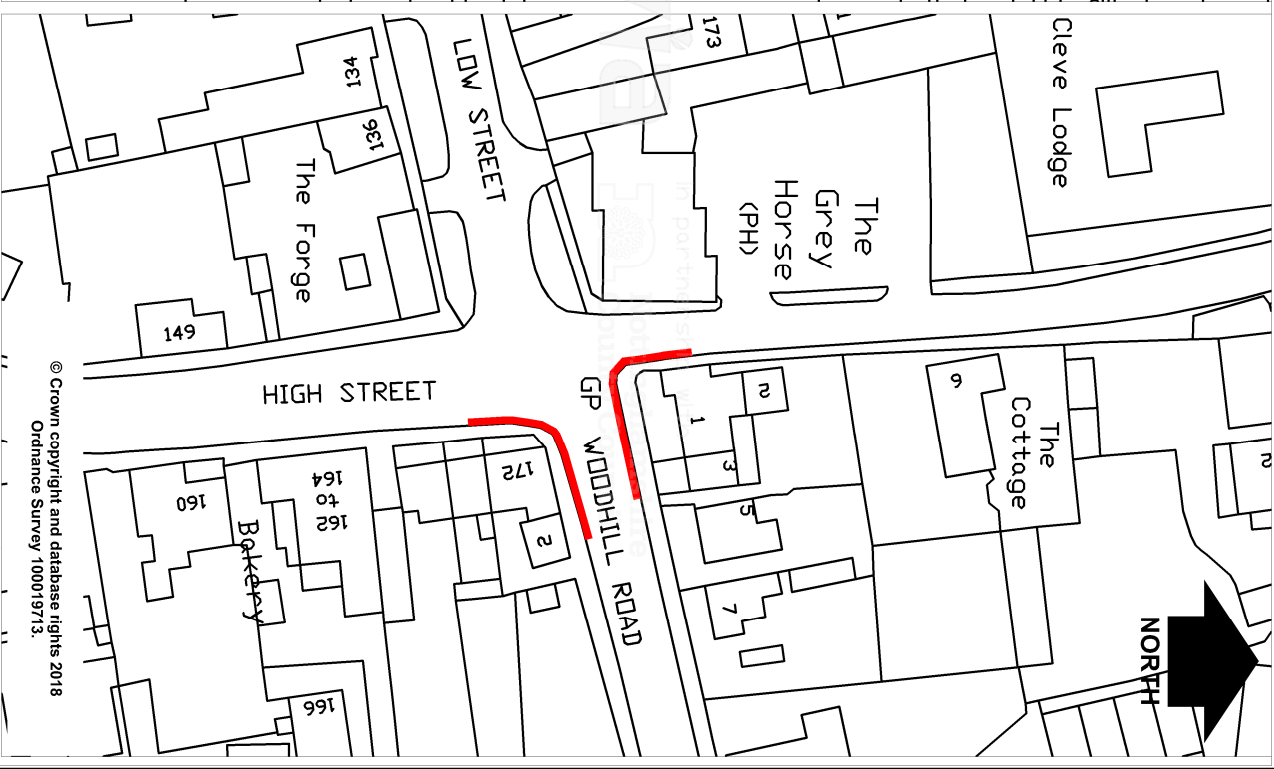

KEY

Proposed Double Yellow Lines
(No Waiting At Any Time)

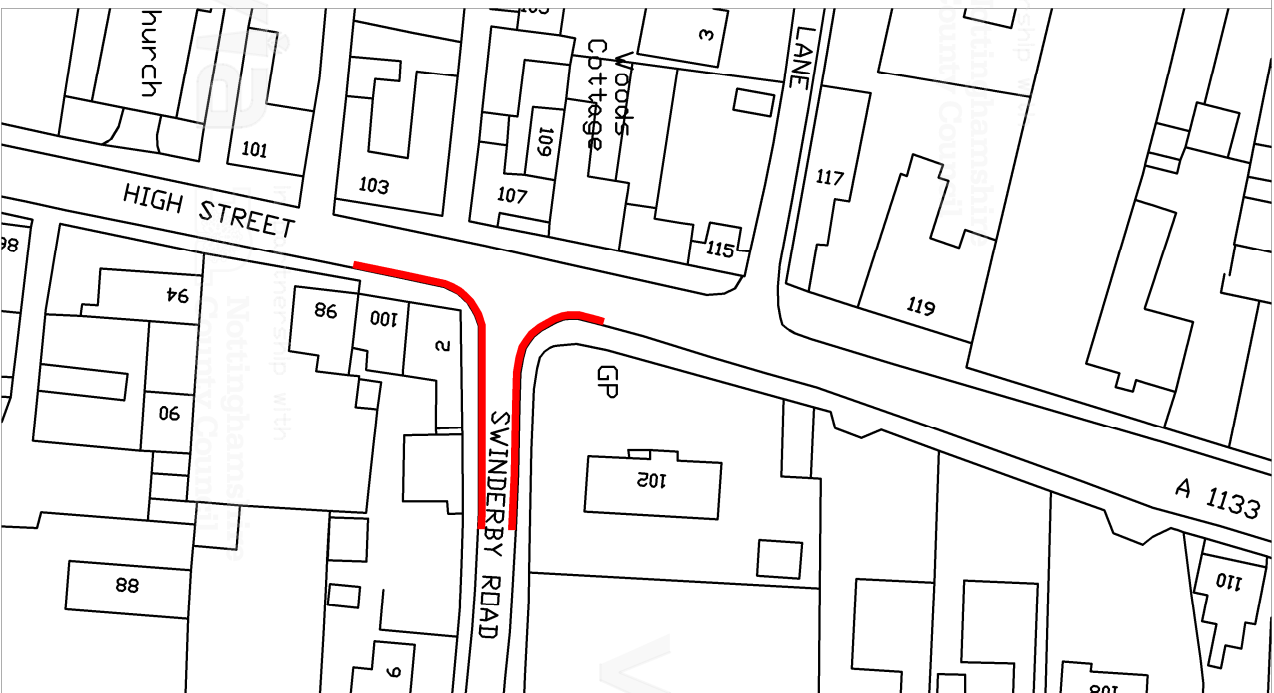

© Crown copyright and database rights 2018
Ordnance Survey 100019713.

Project: Dykes End, High Street, Swinderby Road and Woodhill Road Collingham

Drawn: MN Date: 01/11/2018

Status: Advert Project No: TRO 3287 HW20461

Chkd: JR Date: 05/11/2018

Title: Proposed Double Yellow Lines

Auth: Traced

Drawing No:

Rev:

H/MN/2875/01

Scale: 1:500



in partnership with
**Nottinghamshire
County Council**

www.viaem.co.uk Tel 0115 8042100
Bilthorpe Depot, Bilthorpe Business Park, Bilthorpe,
Nottinghamshire NG22 8ST