


Diagrams

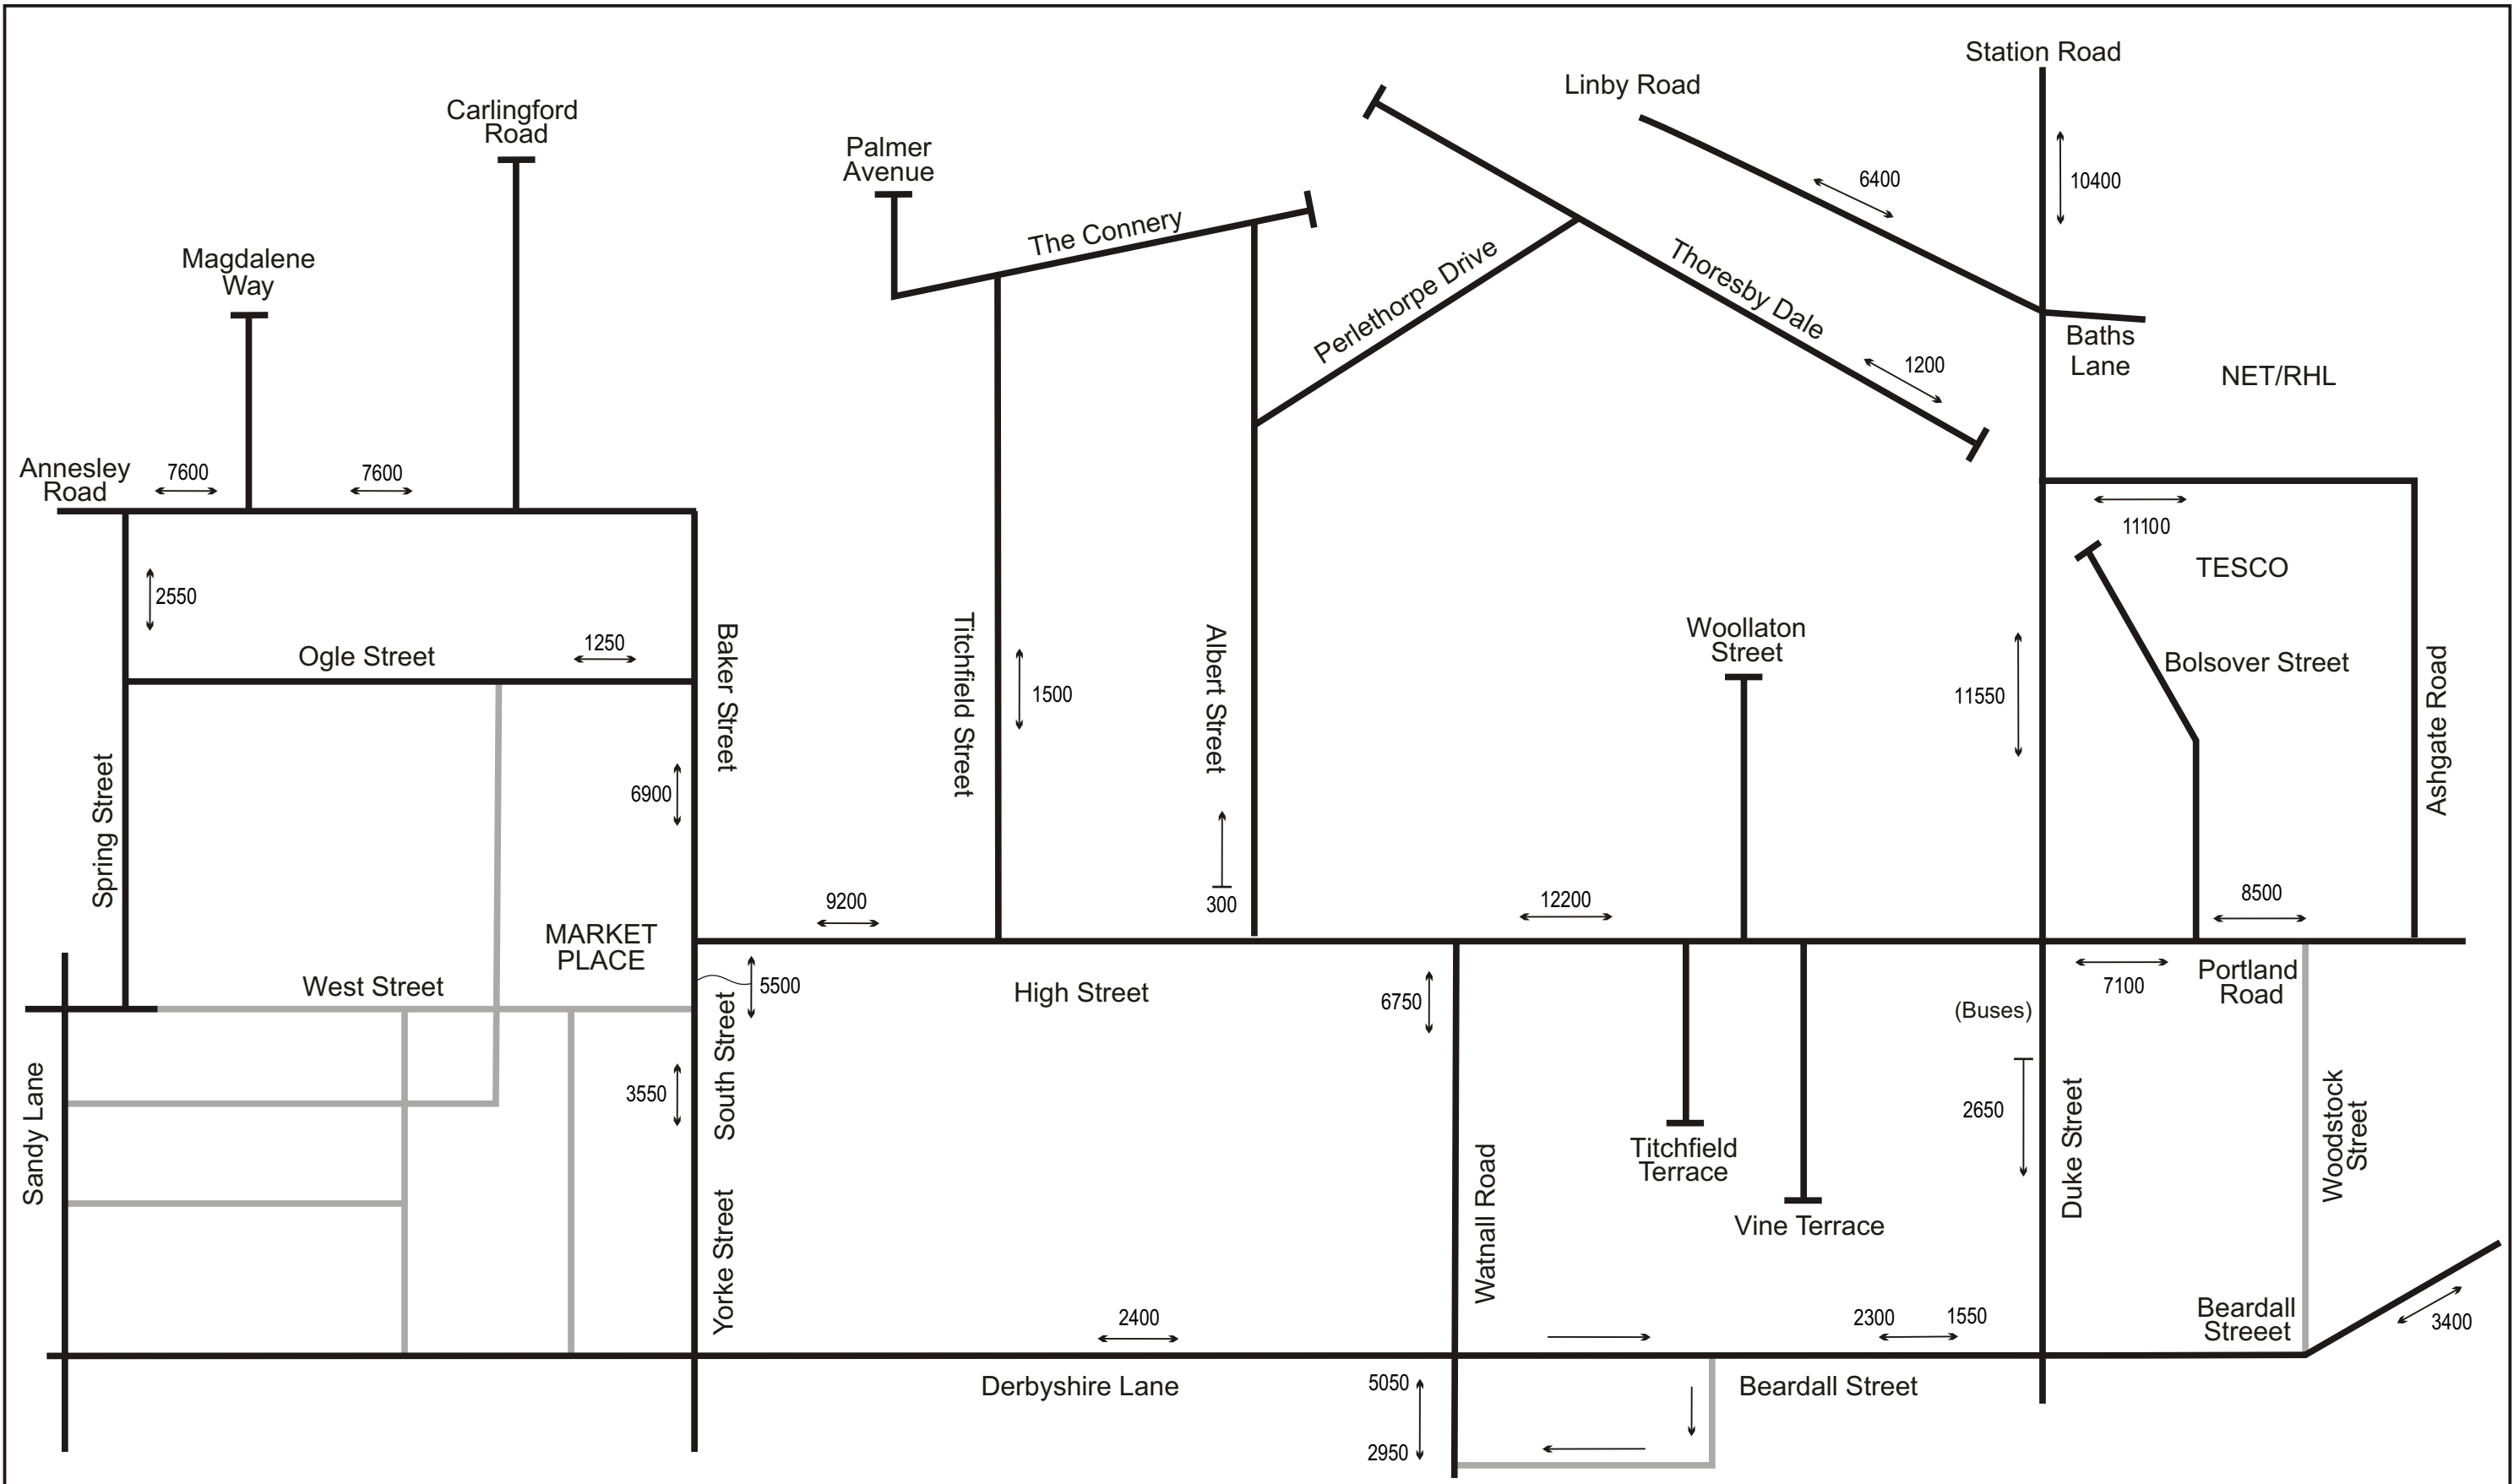

 <p>Nottinghamshire County Council Communities Director Mick Burrows Trent Bridge House, Fox Road, West Bridgford, Nottingham NG26BJ Tel: 0115 9823 823</p>	Project	HUCKNALL TOWN CENTRE IMPROVEMENT SCHEME			Drawn	GWL	Date	Nov. 2006
	Title				DIAGRAM 1 EXISTING TRAFFIC FLOWS 2006 AADT			Ch'kd
	Drawing No.	Scale	NTS	Auth.				DGP
		Property No.	Project No.		Rev.			

Diagram 6 HUCKNALL TOWN CENTRE: COBA NETWORK

Key

--- New road --- Repositioned link

11 Node

51 Link

➔ 1 way link

