


TEMPORARY OUTFALL STRUCTURE
WITH SECURITY SCREEN

CULVERT

ACCESS SHAFT AND SLUICE
GATE

CULVERT INLET STRUCTURE
WITH TRASHRACKS

PUMPING FACILITY - INITIAL SCHEME
1:500

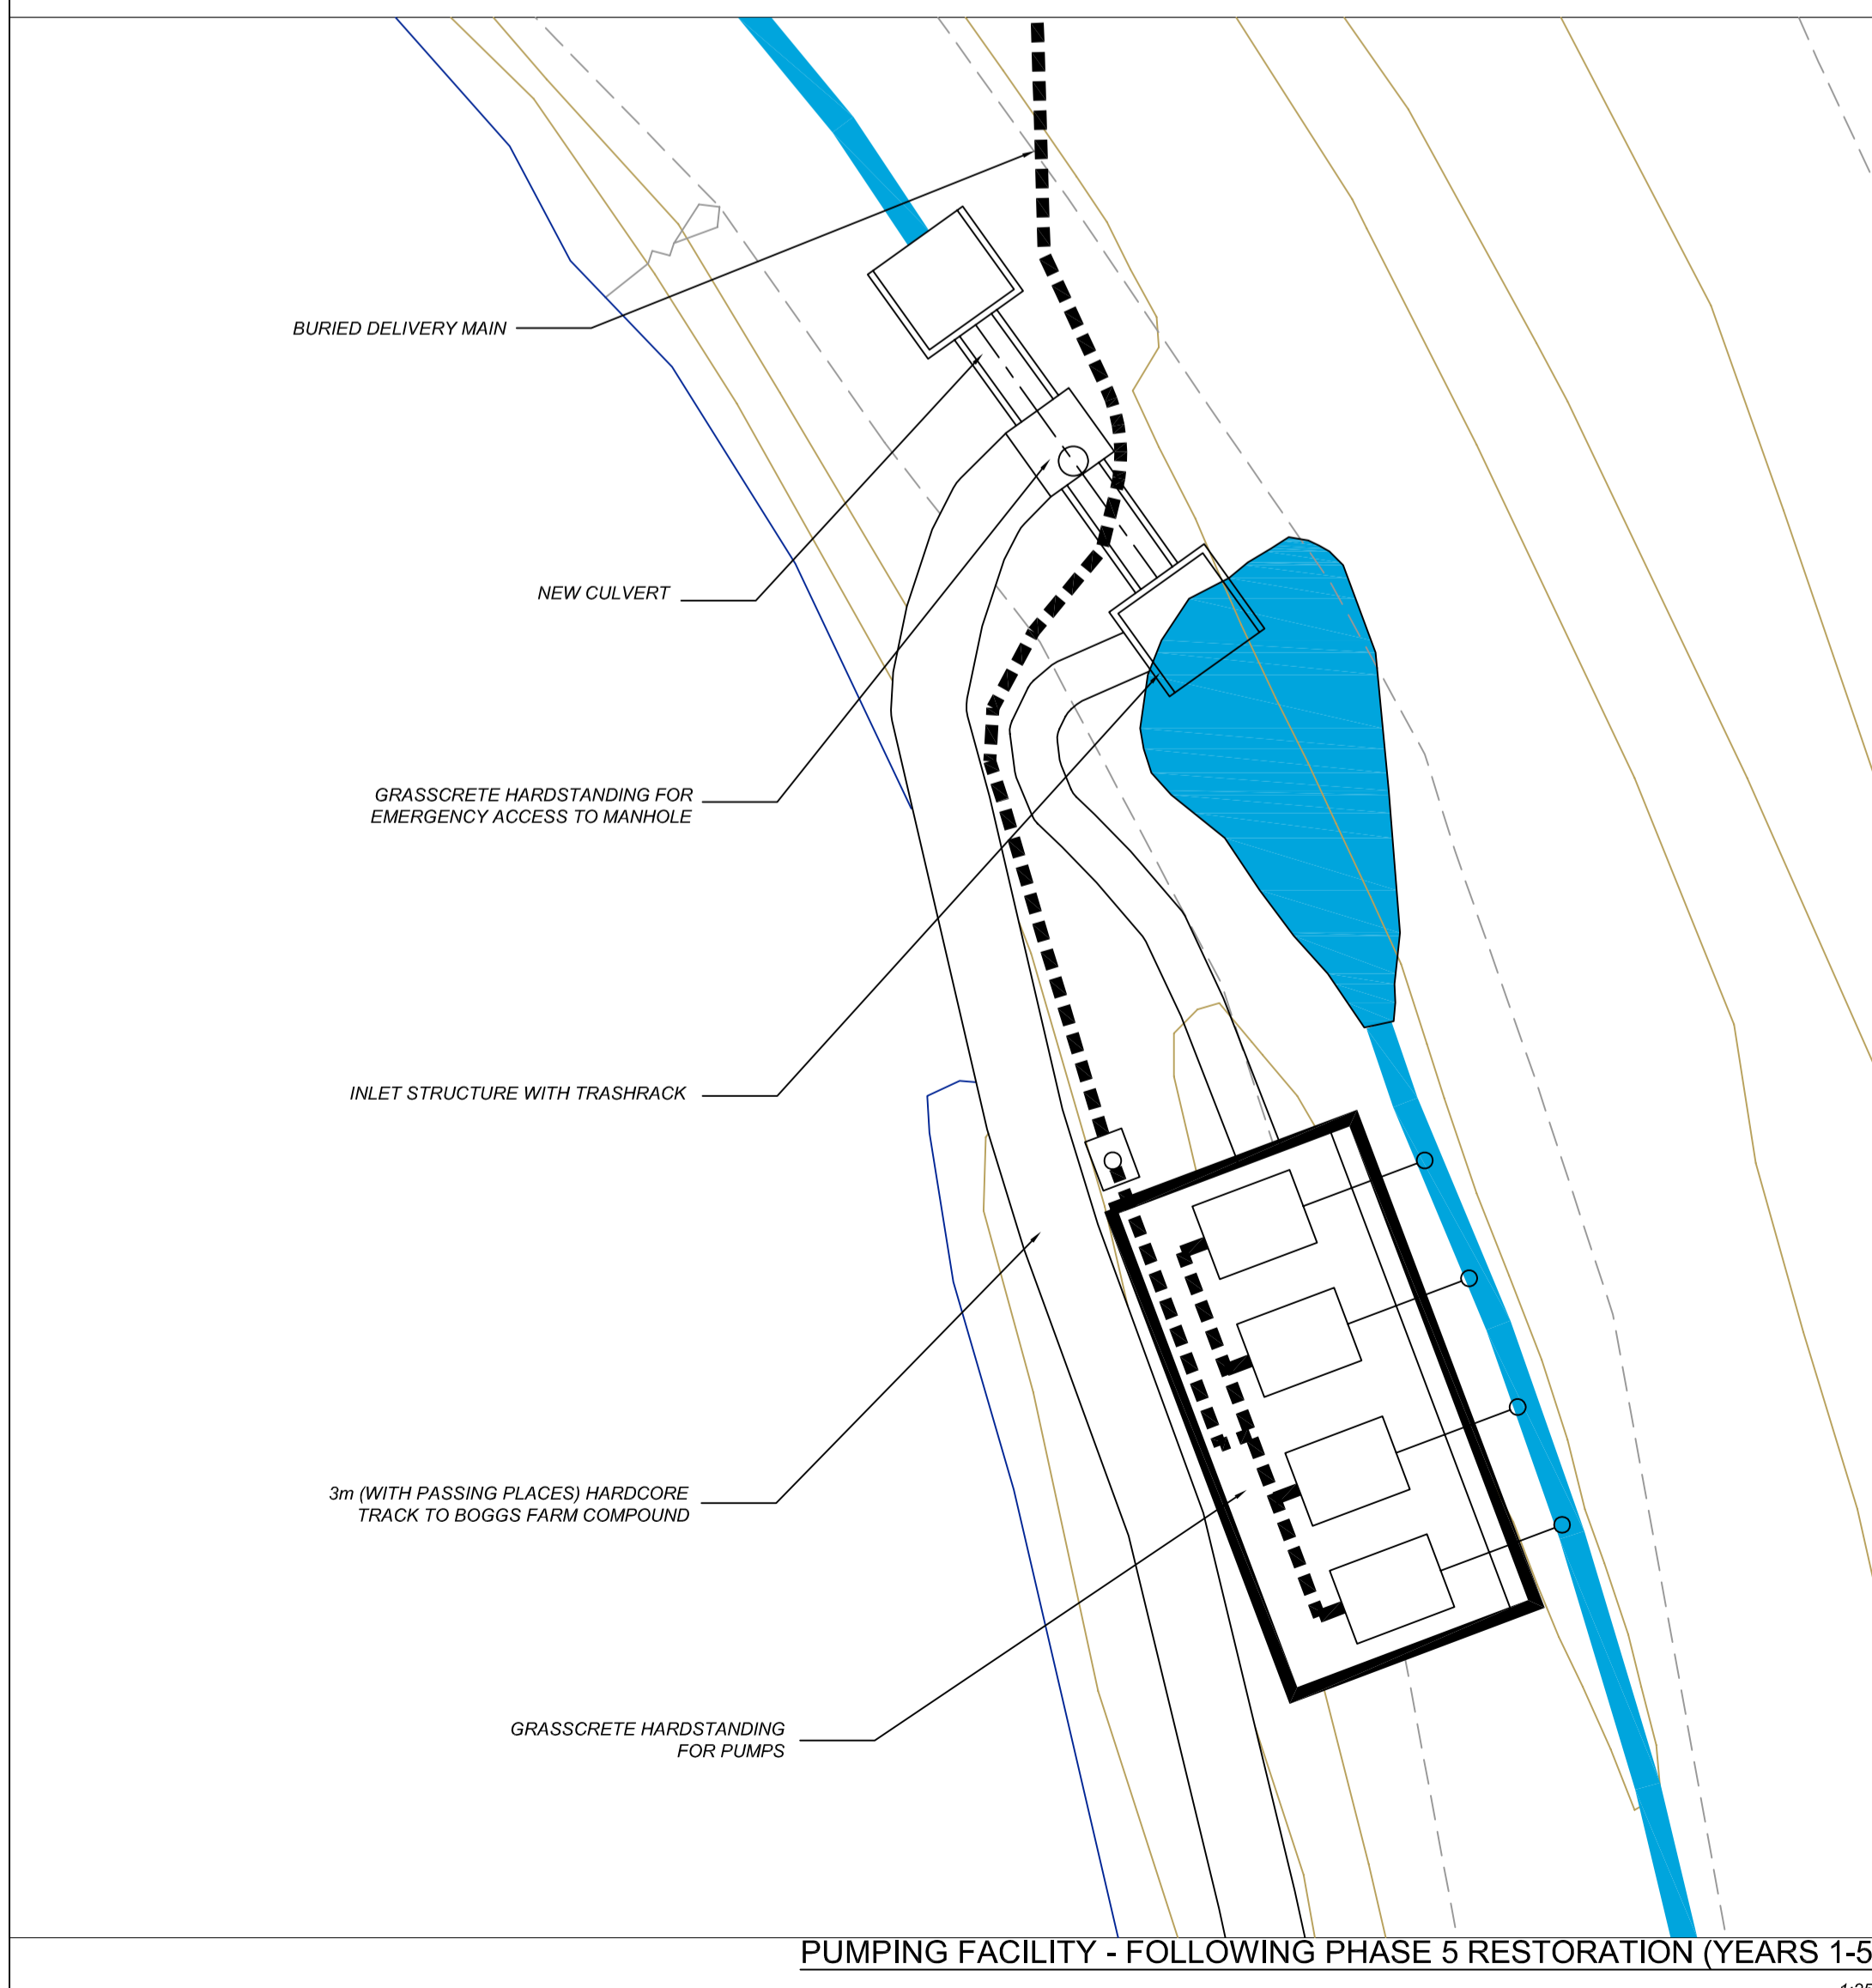

BURIED DELIVERY MAIN

NEW CULVERT

GRASSCRETE HARDSTANDING FOR
EMERGENCY ACCESS TO MANHOLE

INLET STRUCTURE WITH TRASHRACK

3m (WITH PASSING PLACES) HARDCORE
TRACK TO BOGGS FARM COMPOUND

GRASSCRETE HARDSTANDING
FOR PUMPS

PUMPING FACILITY - FOLLOWING PHASE 5 RESTORATION (YEARS 1-5)
1:250



REPRODUCED FROM THE ORDINANCE SURVEY MAP
WITH THE PERMISSION OF THE CONTROLLER OF HER
MAJESTY'S STATIONARY OFFICE, CROWN
COPYRIGHT, LICENSE NUMBER 410001220

LEGEND	
	APPLICATION BOUNDARY
	ENGINEERED WATER BODIES ASSOCIATED WITH COLLIERY OPERATIONS

Site	BENTINCK TIP AND VOID	Drawing No.	5
Project	PPC FLOOD RISK ASSESSMENT	Date	JANUARY 2007
Pumping Station Location and Design		Scale	AS SHOWN
<small>401.0197.00481_1206_PPFCRA_005_GA_403RT SLR HOUSE MEADOWBANK WAY EASTWOOD NOTTINGHAM NG16 3SR T: 01773 766020 F: 01773 766021 www.slr.co.uk</small>			