




Proposed sign and flashing amber warning light mounted on 1No 114mm broad based post, 2.3m mounting height to be installed to rear of footway

Existing school sign and cross roads sign to be retained.

Proposed signs mounted back to back on 1 no 76mm post, 2.3m mounting height. Post to be installed to rear of footway.

Proposed advisory sign mounted on 1 No 76mm post, 2.3m height to be installed to rear of footway.

Proposed signs mounted back to back on 1 no 76mm post, 2.3m mounting height. Post to be installed to rear of footway.

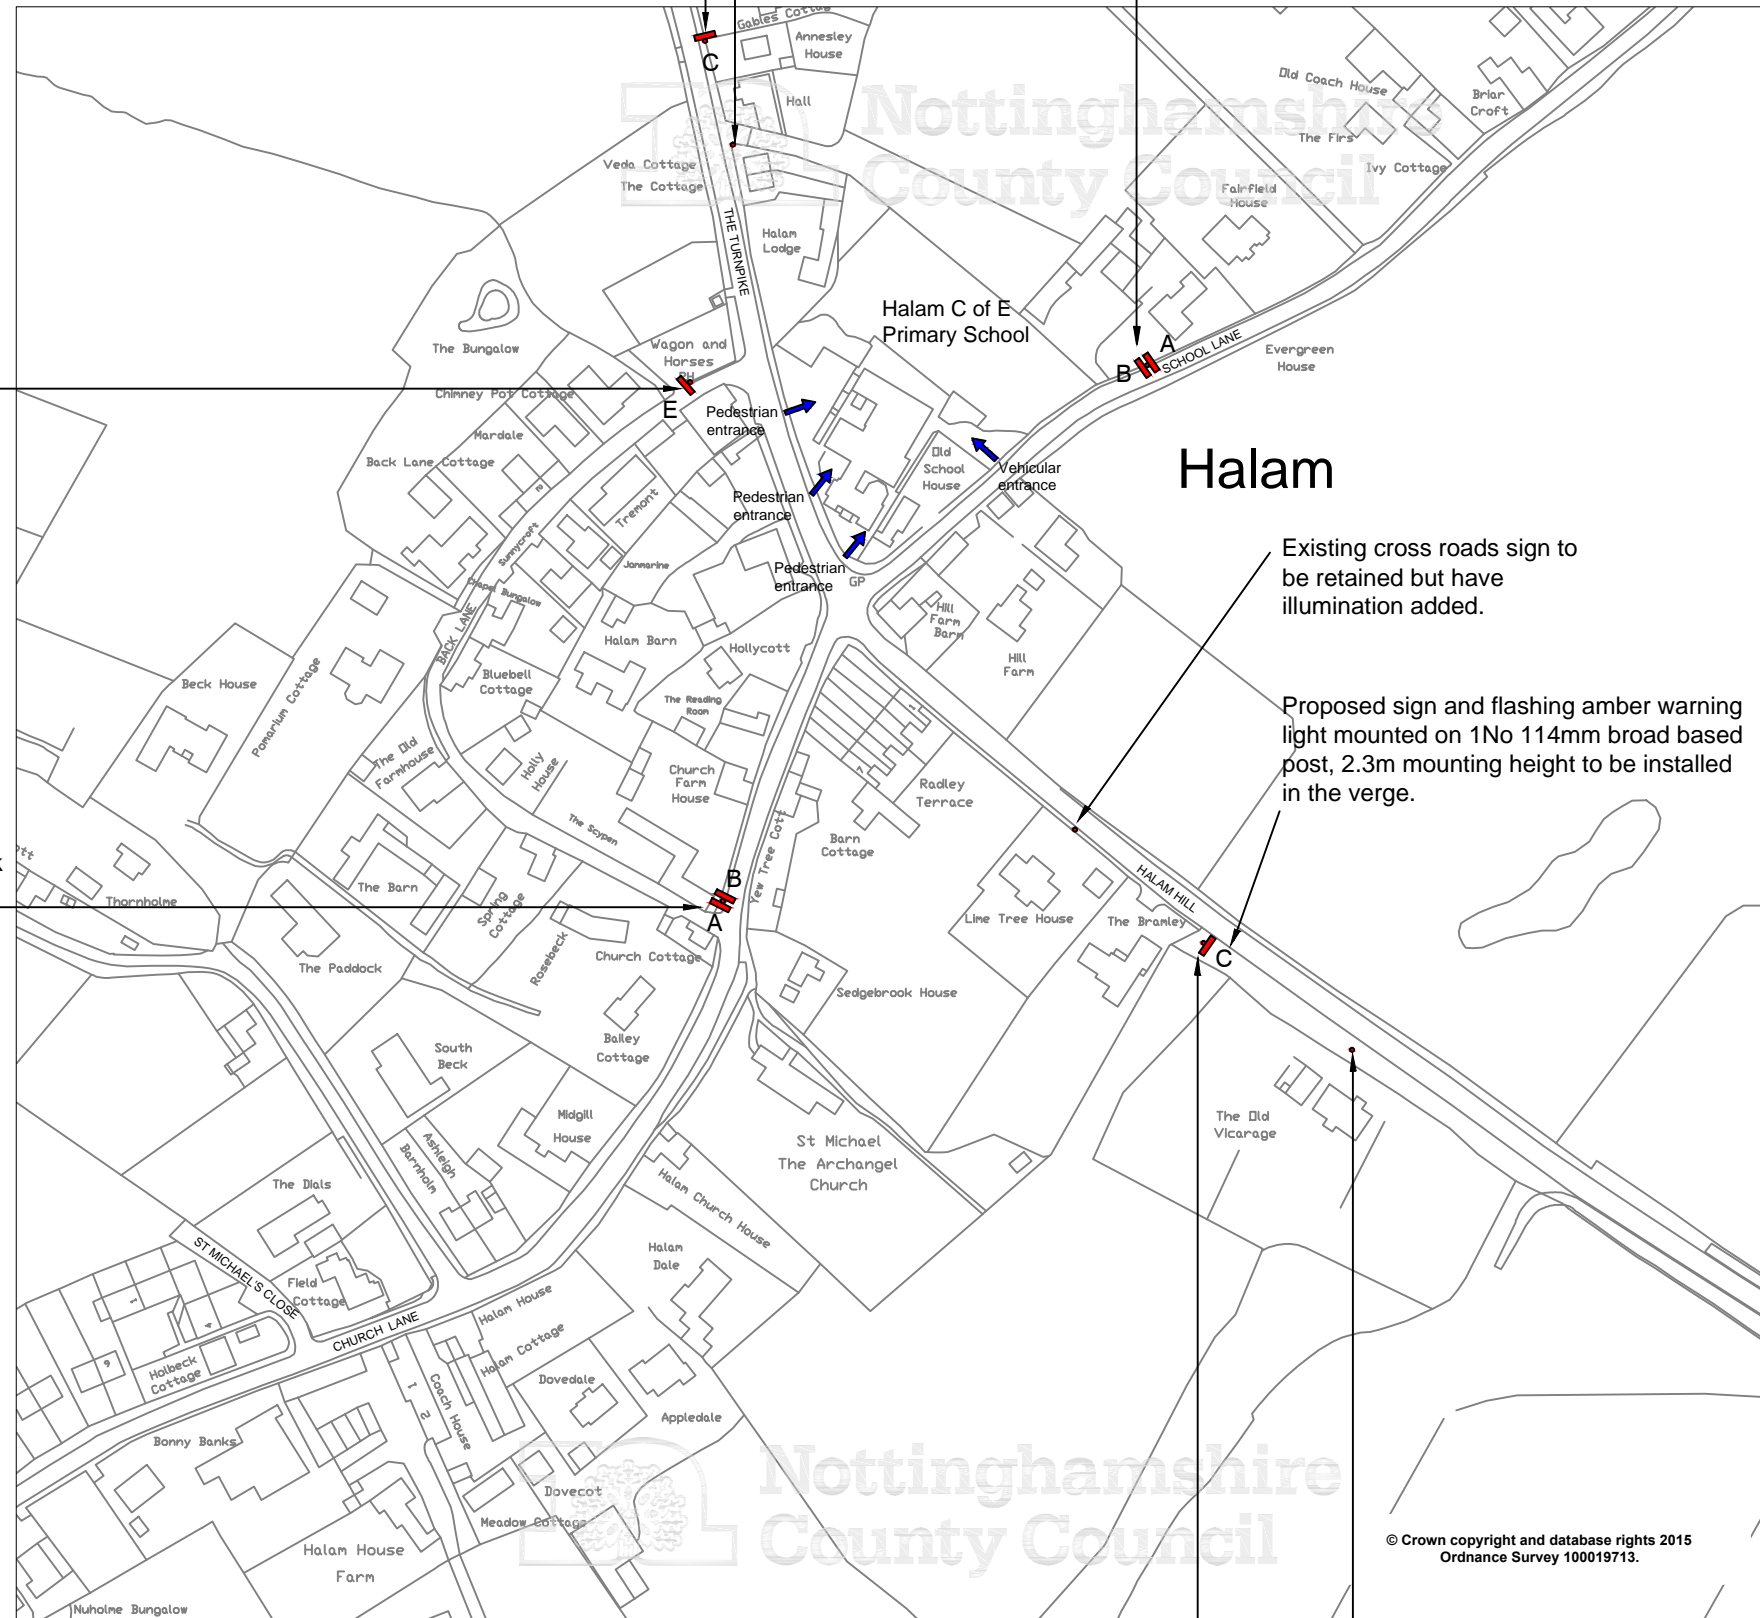


Existing illuminated school and cross roads sign to be removed

Existing interactive speed sign to be retained


Sign ref A




Sign ref B

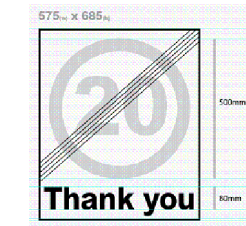

Sign ref C

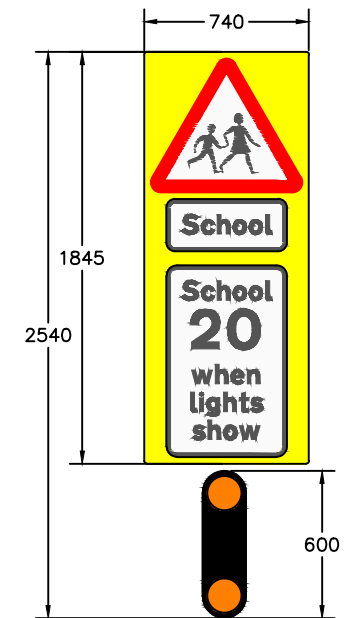

Sign ref E

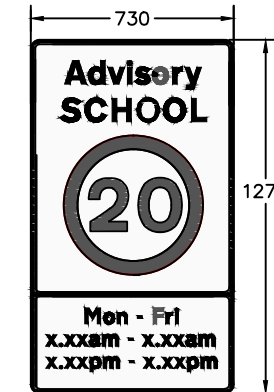

Entrance to School

Rev Status	Description	Drawn	Chkd	Auth	Date
Project <b>20mph School Speed Limits</b>					
Property No.		Project No.			
Title <b>Halam C of E Primary School, Newark</b>					
Scale	Drawn	H.J.	Date	June 15	
1:2000@A3	Chkd	S.M.	Date	14.08.15	
	Auth	S.M.	Traced	K.H.	
Drawing No. <b>LR/P.H.IK.91415.02/219</b>					
 <b>Nottinghamshire County Council</b> Trent Bridge House, Fox Road, West Bridgford, Nottingham, NG2 6BJ Tel: 0300 500 80 80					
© Nottinghamshire County Council					

Sep 15, 2015 - 10:22am I:\Highways\Design and Construction\Projects\15-16\Capital\N.H.IK.91415.02 Countywide 20mph speed limit for School/atan C of E Pri Sch.dwg