

Existing school sign to be removed

Proposed sign & flashing amber warning light mounted on 1 No 114mm broad based post, 2.3m mounting height to be installed in verge.

Existing school warning sign with flashing amber warning lights to be retained

Proposed advisory sign mounted on 1 No 76mm post, 2.3m m height, to be installed to rear of footway

Existing school warning sign with flashing amber warning lights to be removed

Proposed sign & flashing amber warning light mounted on 1 No 114mm broad based post, 2.3m mounting height to be installed to rear of footway approx 1m north east of current position to avoid overhanging tree

Proposed advisory sign mounted on 1 No 76mm post, 2.3m m height, to be installed to rear of footway


Proposed sign and flashing amber warning light mounted on 1 no 114mm broad based post, 2.3m mounting height to be installed in the verge

Existing school warning sign with flashing amber warning lights to be removed


Existing school warning sign with flashing amber warning lights to be removed

Proposed sign and flashing amber warning light mounted on 1 no 114mm broad based post, 2.3m mounting height to be installed in the verge


Sign ref E

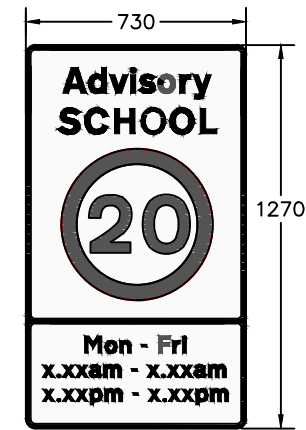

Sign ref D

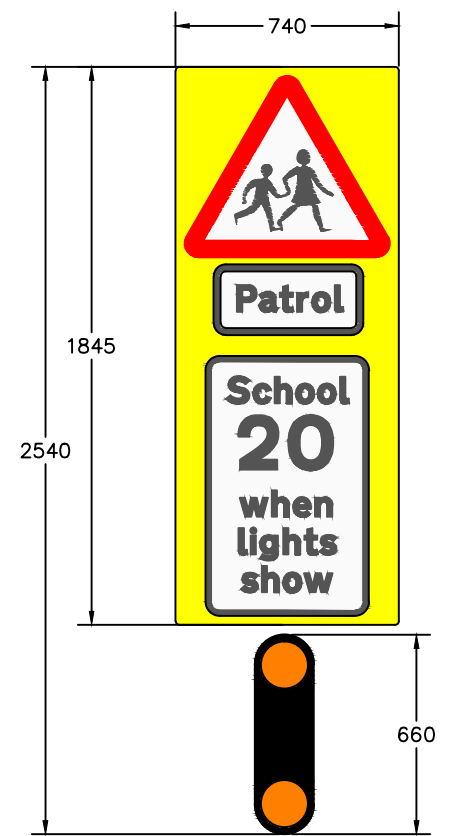

Sign ref F

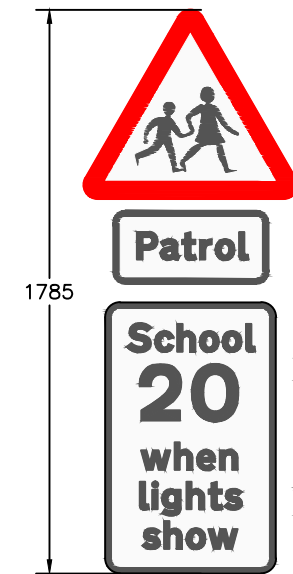

Entrance to School

Rev Status	Description	Drawn	Chkd	Auth	Date
Project: 20mph School Speed Limits					
Property No.		Project No.			
Title: Holy Trinity Primary & Nursery School, Newark					
Scale: 1:2000@A3	Drawn: H.J.	Date: June 15			
	Chkd: S.M.	Date: 6 Aug 15			
	Auth: S.M.	Traced: K.H.			

Drawing No. LR/P.H.IK.91415.02/221

Nottinghamshire County Council
Trent Bridge House, Fox Road,
West Bridgford, Nottingham, NG2 6BJ
Tel: 0300 500 80 80

© Nottinghamshire County Council

Sep 15, 2015 - 10:25am I:\Highways\Design and Construction\Roads and Highways\Projects\15-16\Capital\PHIK.91415.02 Countywide 20mph speed limit for SchoolHoly Trinity Pri & Nur School.dwg