


Proposed signs mounted back to back on 1 no 76mm post, 2.3m mounting height. Post to be installed to front edge of footway, 800mm from road edge to allow 500mm minimum clearance between sign and road. Sign to be angled so visible when entering Watermeadows and from slip road off Newcastle Avenue.

Proposed signs mounted back to back on 1 no 76mm post, 2.3m mounting height. Post to be installed to rear of footway.

Existing school sign to be retained

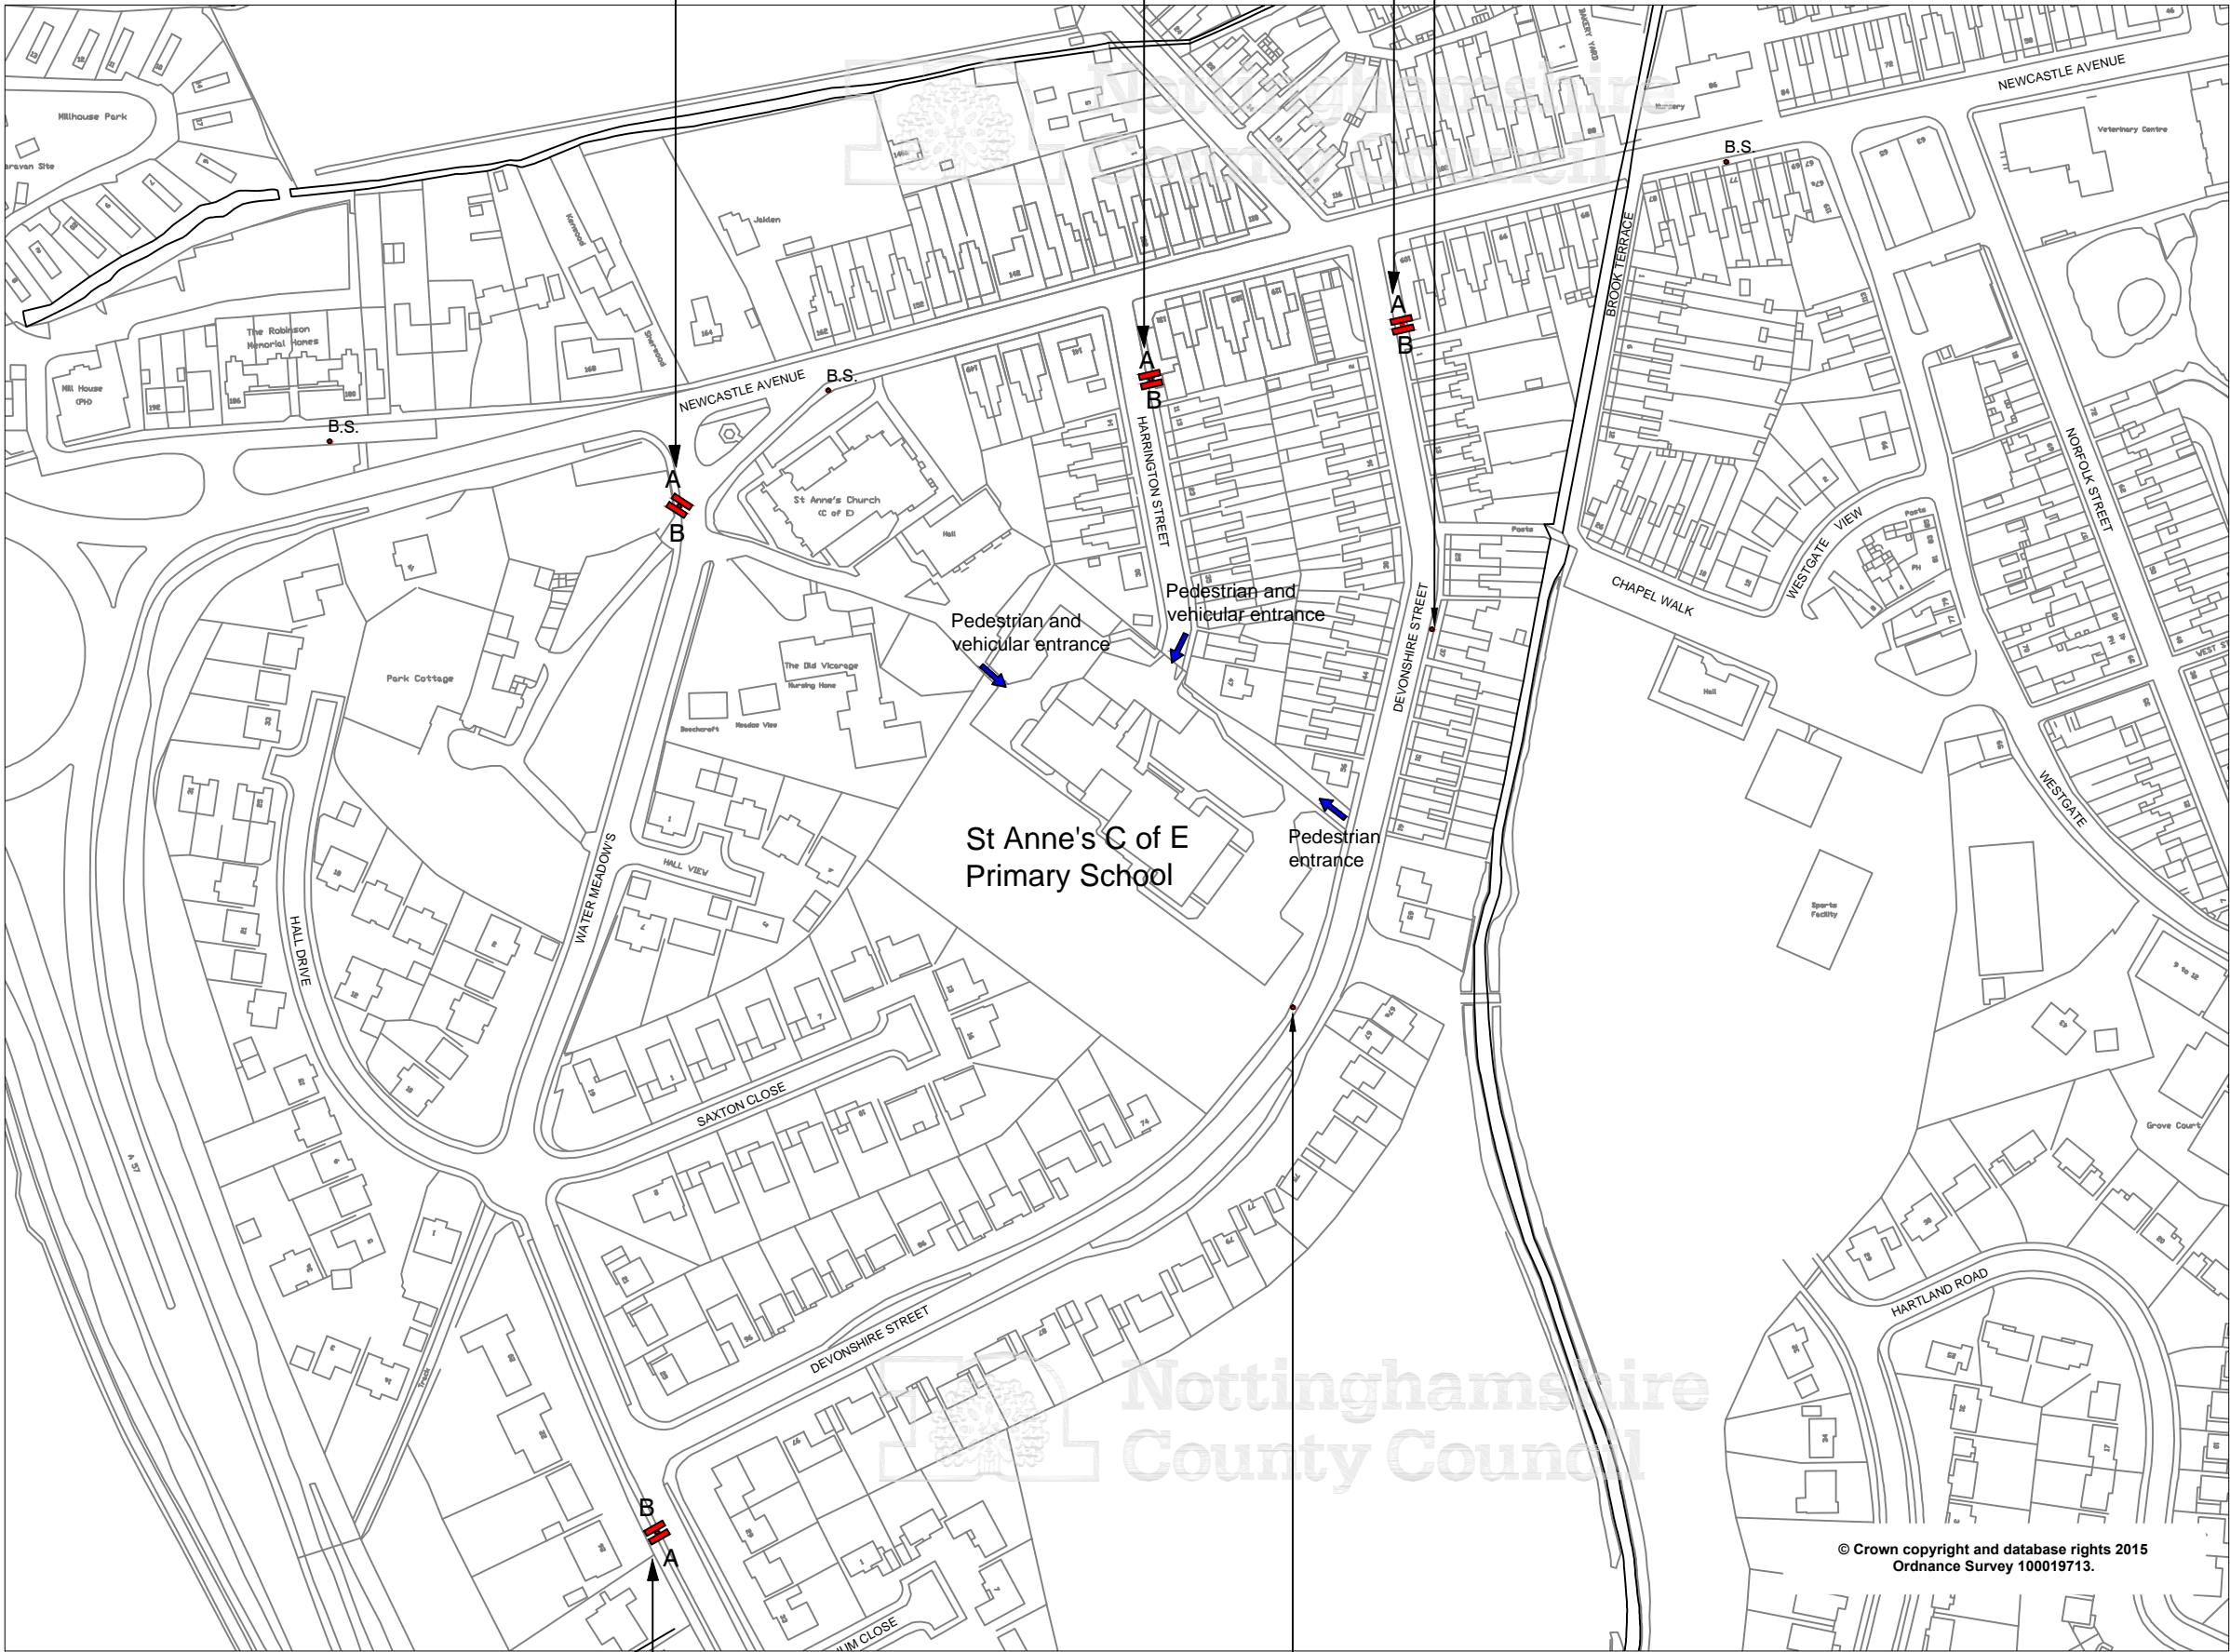


Proposed signs mounted back to back on 1 no 76mm post, 2.3m mounting height. Post to be installed in verge, 800mm from road edge to give a minimum of 500mm clearance between sign and road.


Existing school sign to be retained



Sign ref A

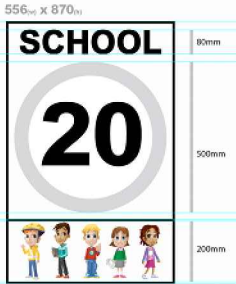


Sign ref B

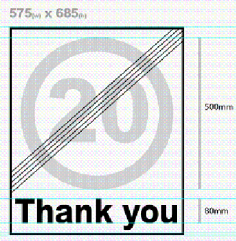

Entrance to School

B.S. Existing bus stop to be retained

Rev Status	Description	Drawn	Ch'kd	Auth	Date
Project <div>20mph School Speed Limits</div>					
Property No.		Project No.			
Title <div>St Anne's C of E Primary School Worksop</div>					
Scale		Drawn H.J.		Date 25/8/15	
1:2000@A3		Ch'kd S.M.		Date 01/09/15	
		Auth S.M.		Traced	
Drawing No.				Rev	
LR/P.H.IK.91415.02/234					
<div><div></div><div><div>Nottinghamshire County Council</div><div>Trent Bridge House, Fox Road, West Bridgford, Nottingham, NG2 6BJ Tel: 0300 500 80 80</div></div></div>					
© Nottinghamshire County Council					