



Proposed signs mounted back to back on 1 no 76mm post, 2.3m mounting height. Post to be installed to rear of footway.

Proposed signs mounted back to back on 1 no 76mm post, 2.3m mounting height. Post to be installed to rear of footway.


Existing 30 mph/national speed limit signs to be retained

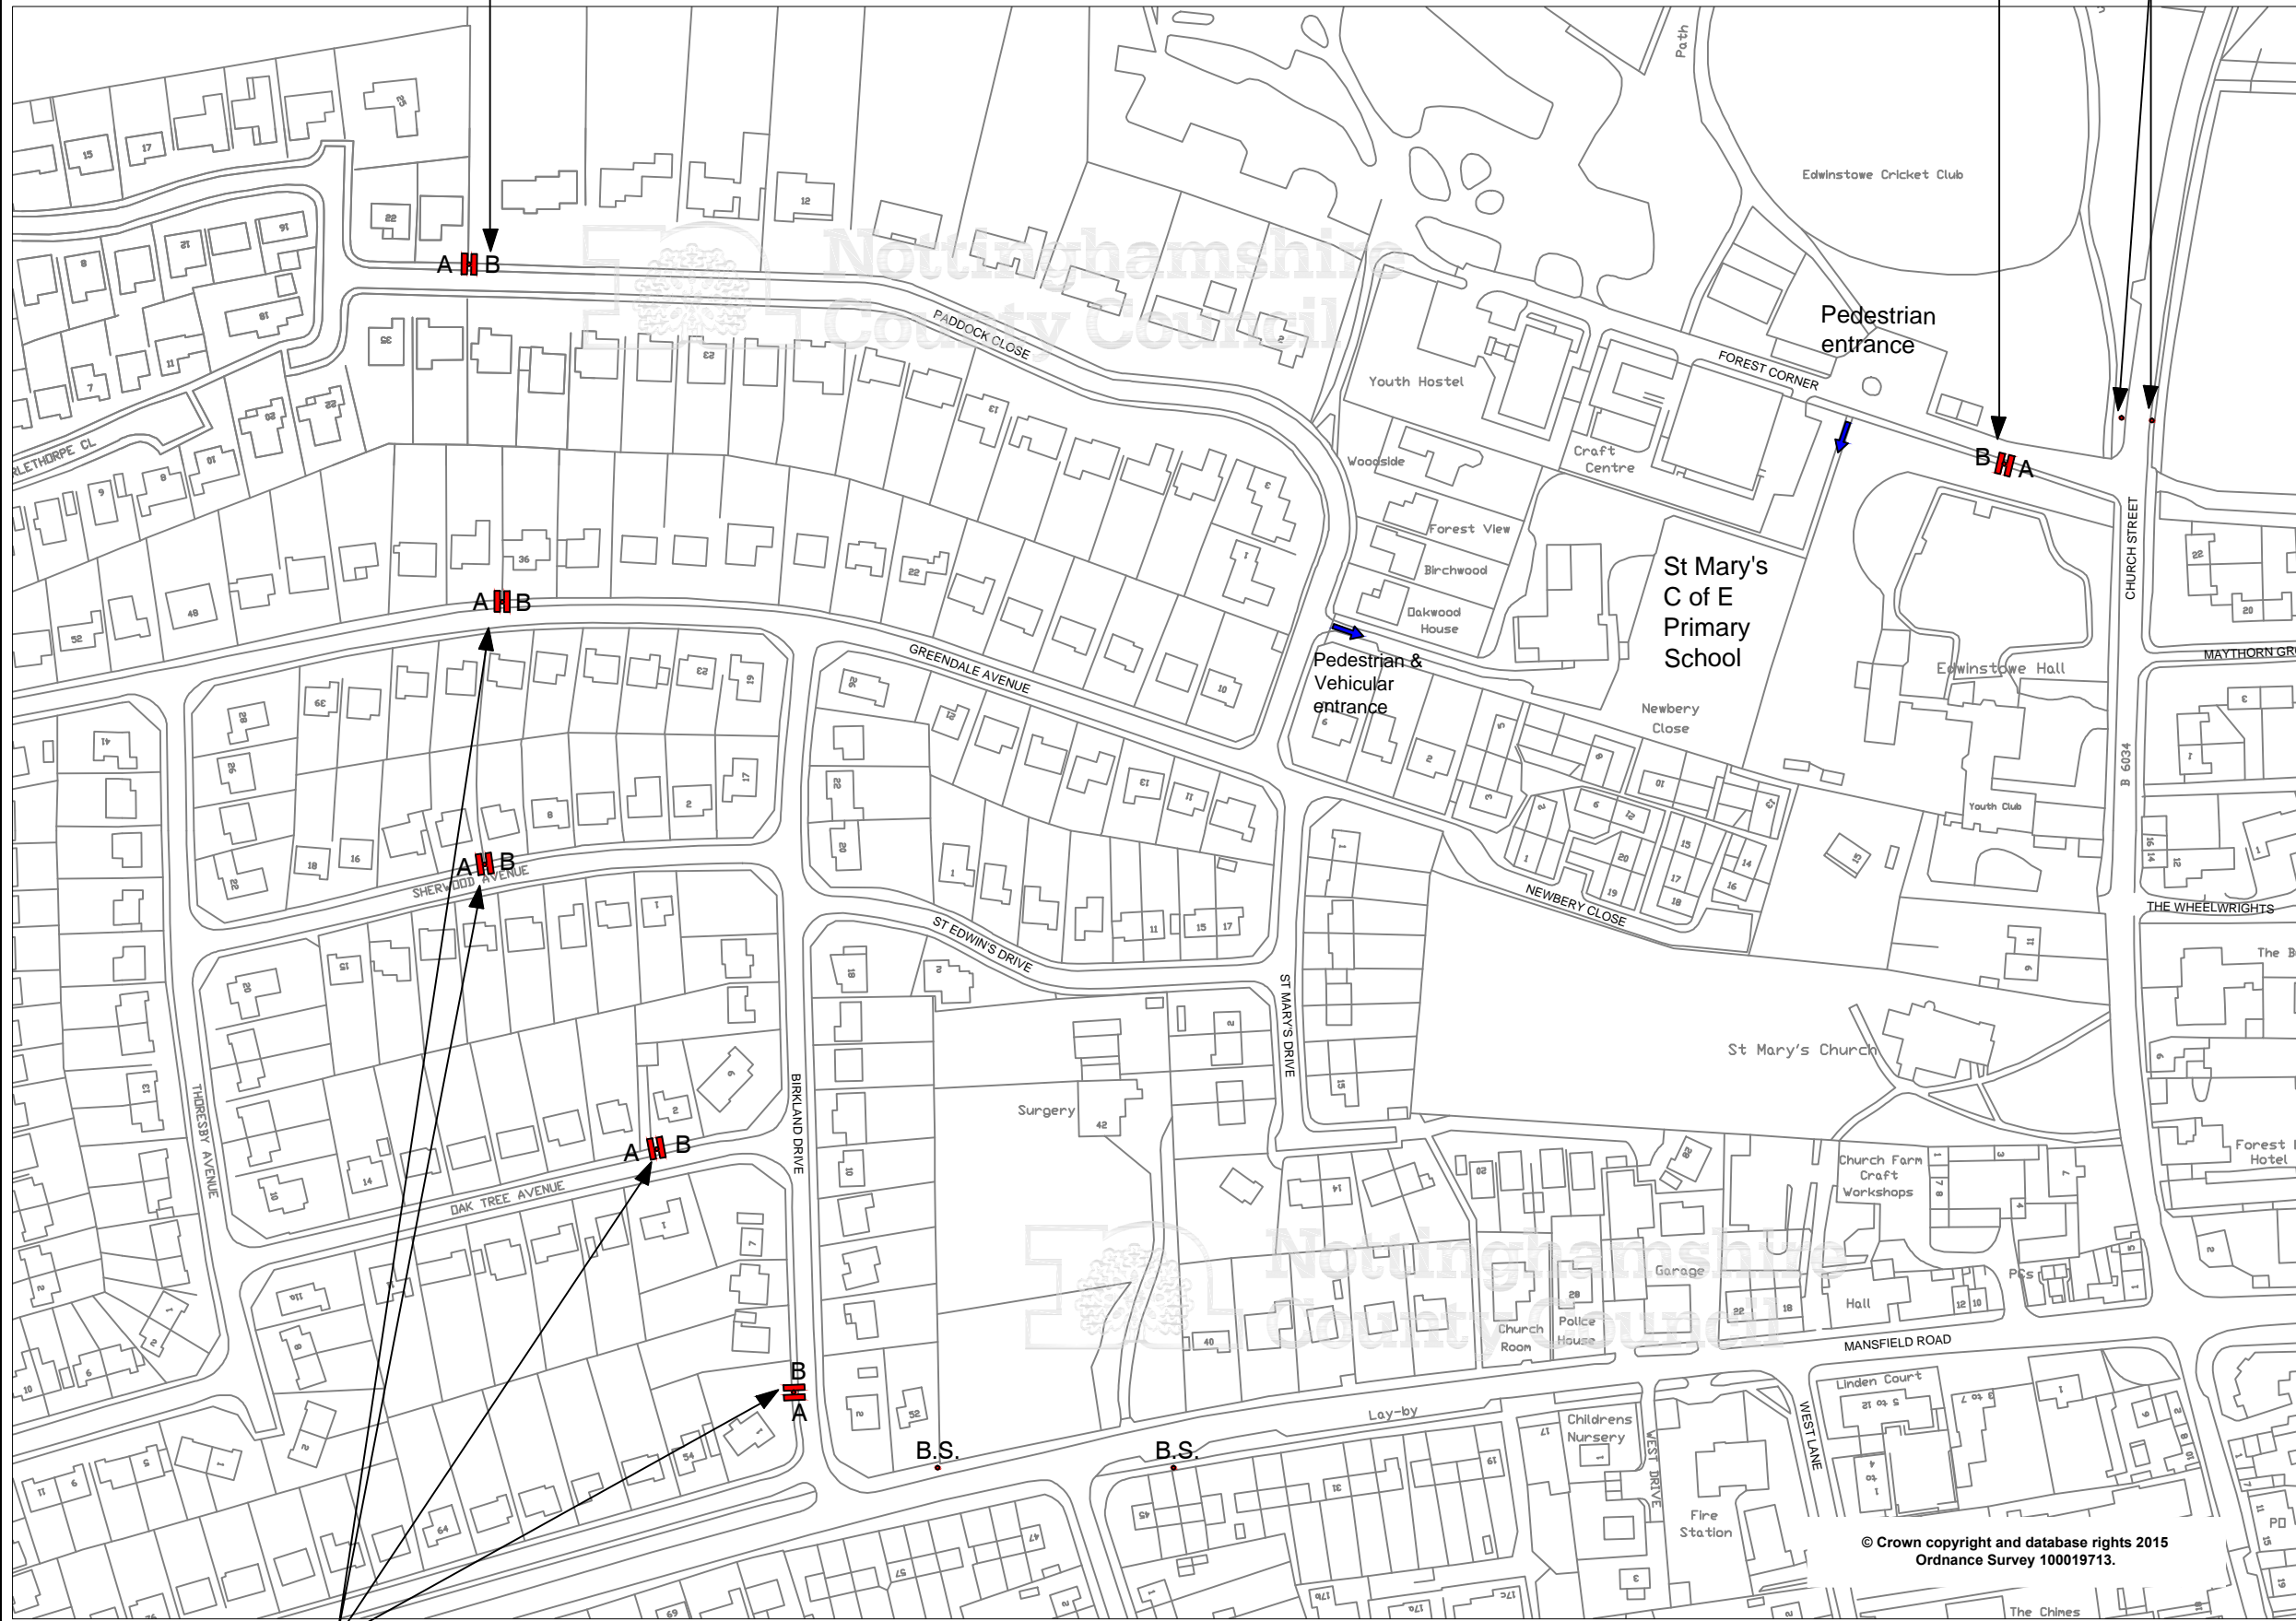

Sign ref A

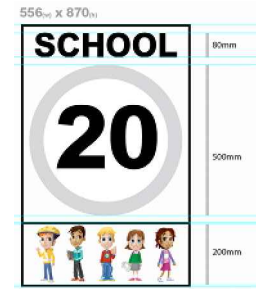

Sign ref B

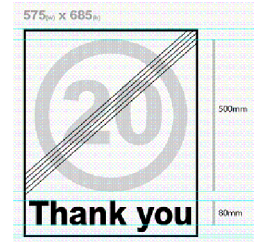

Entrance to School

B.S. Existing bus stop to be retained

Rev Status	Description	Drawn	Chkd	Auth	Date
Project	20mph School Speed Limit				

Property No. Project No.

Title
St Marys C of E Primary School Edwinstowe

Scale	Drawn	H.J.	Date	20/8/15
1:2000@A3	Chkd	S.M.	Date	01/09/15
	Auth	S.M.	Traced	K.H.

Drawing No. Rev

LR/P.H.IK.91415.02/272

Nottinghamshire County Council

Trent Bridge House, Fox Road,
West Bridgford, Nottingham, NG2 6BJ
Tel: 0300 500 80 80

Proposed signs mounted back to back on 1 no 76mm post, 2.3m mounting height. Post to be installed to rear of footway.