




Sign ref A

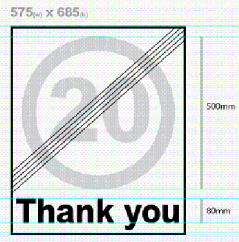

Sign ref B



Entrance to School




Existing school sign to be retained

Proposed signs mounted back to back on 1 no 76mm post, 2.3m mounting height. Post to be installed to rear of footpath.


Proposed signs mounted back to back on 1 no 76mm post, 2.3m mounting height. Post to be installed in verge.

Existing school sign to be retained

Proposed signs mounted back to back on 1 no 76mm post, 2.3m mounting height. Post to be installed to rear of verge, 800mm from road edge to allow 500mm minimum clearance between sign and road

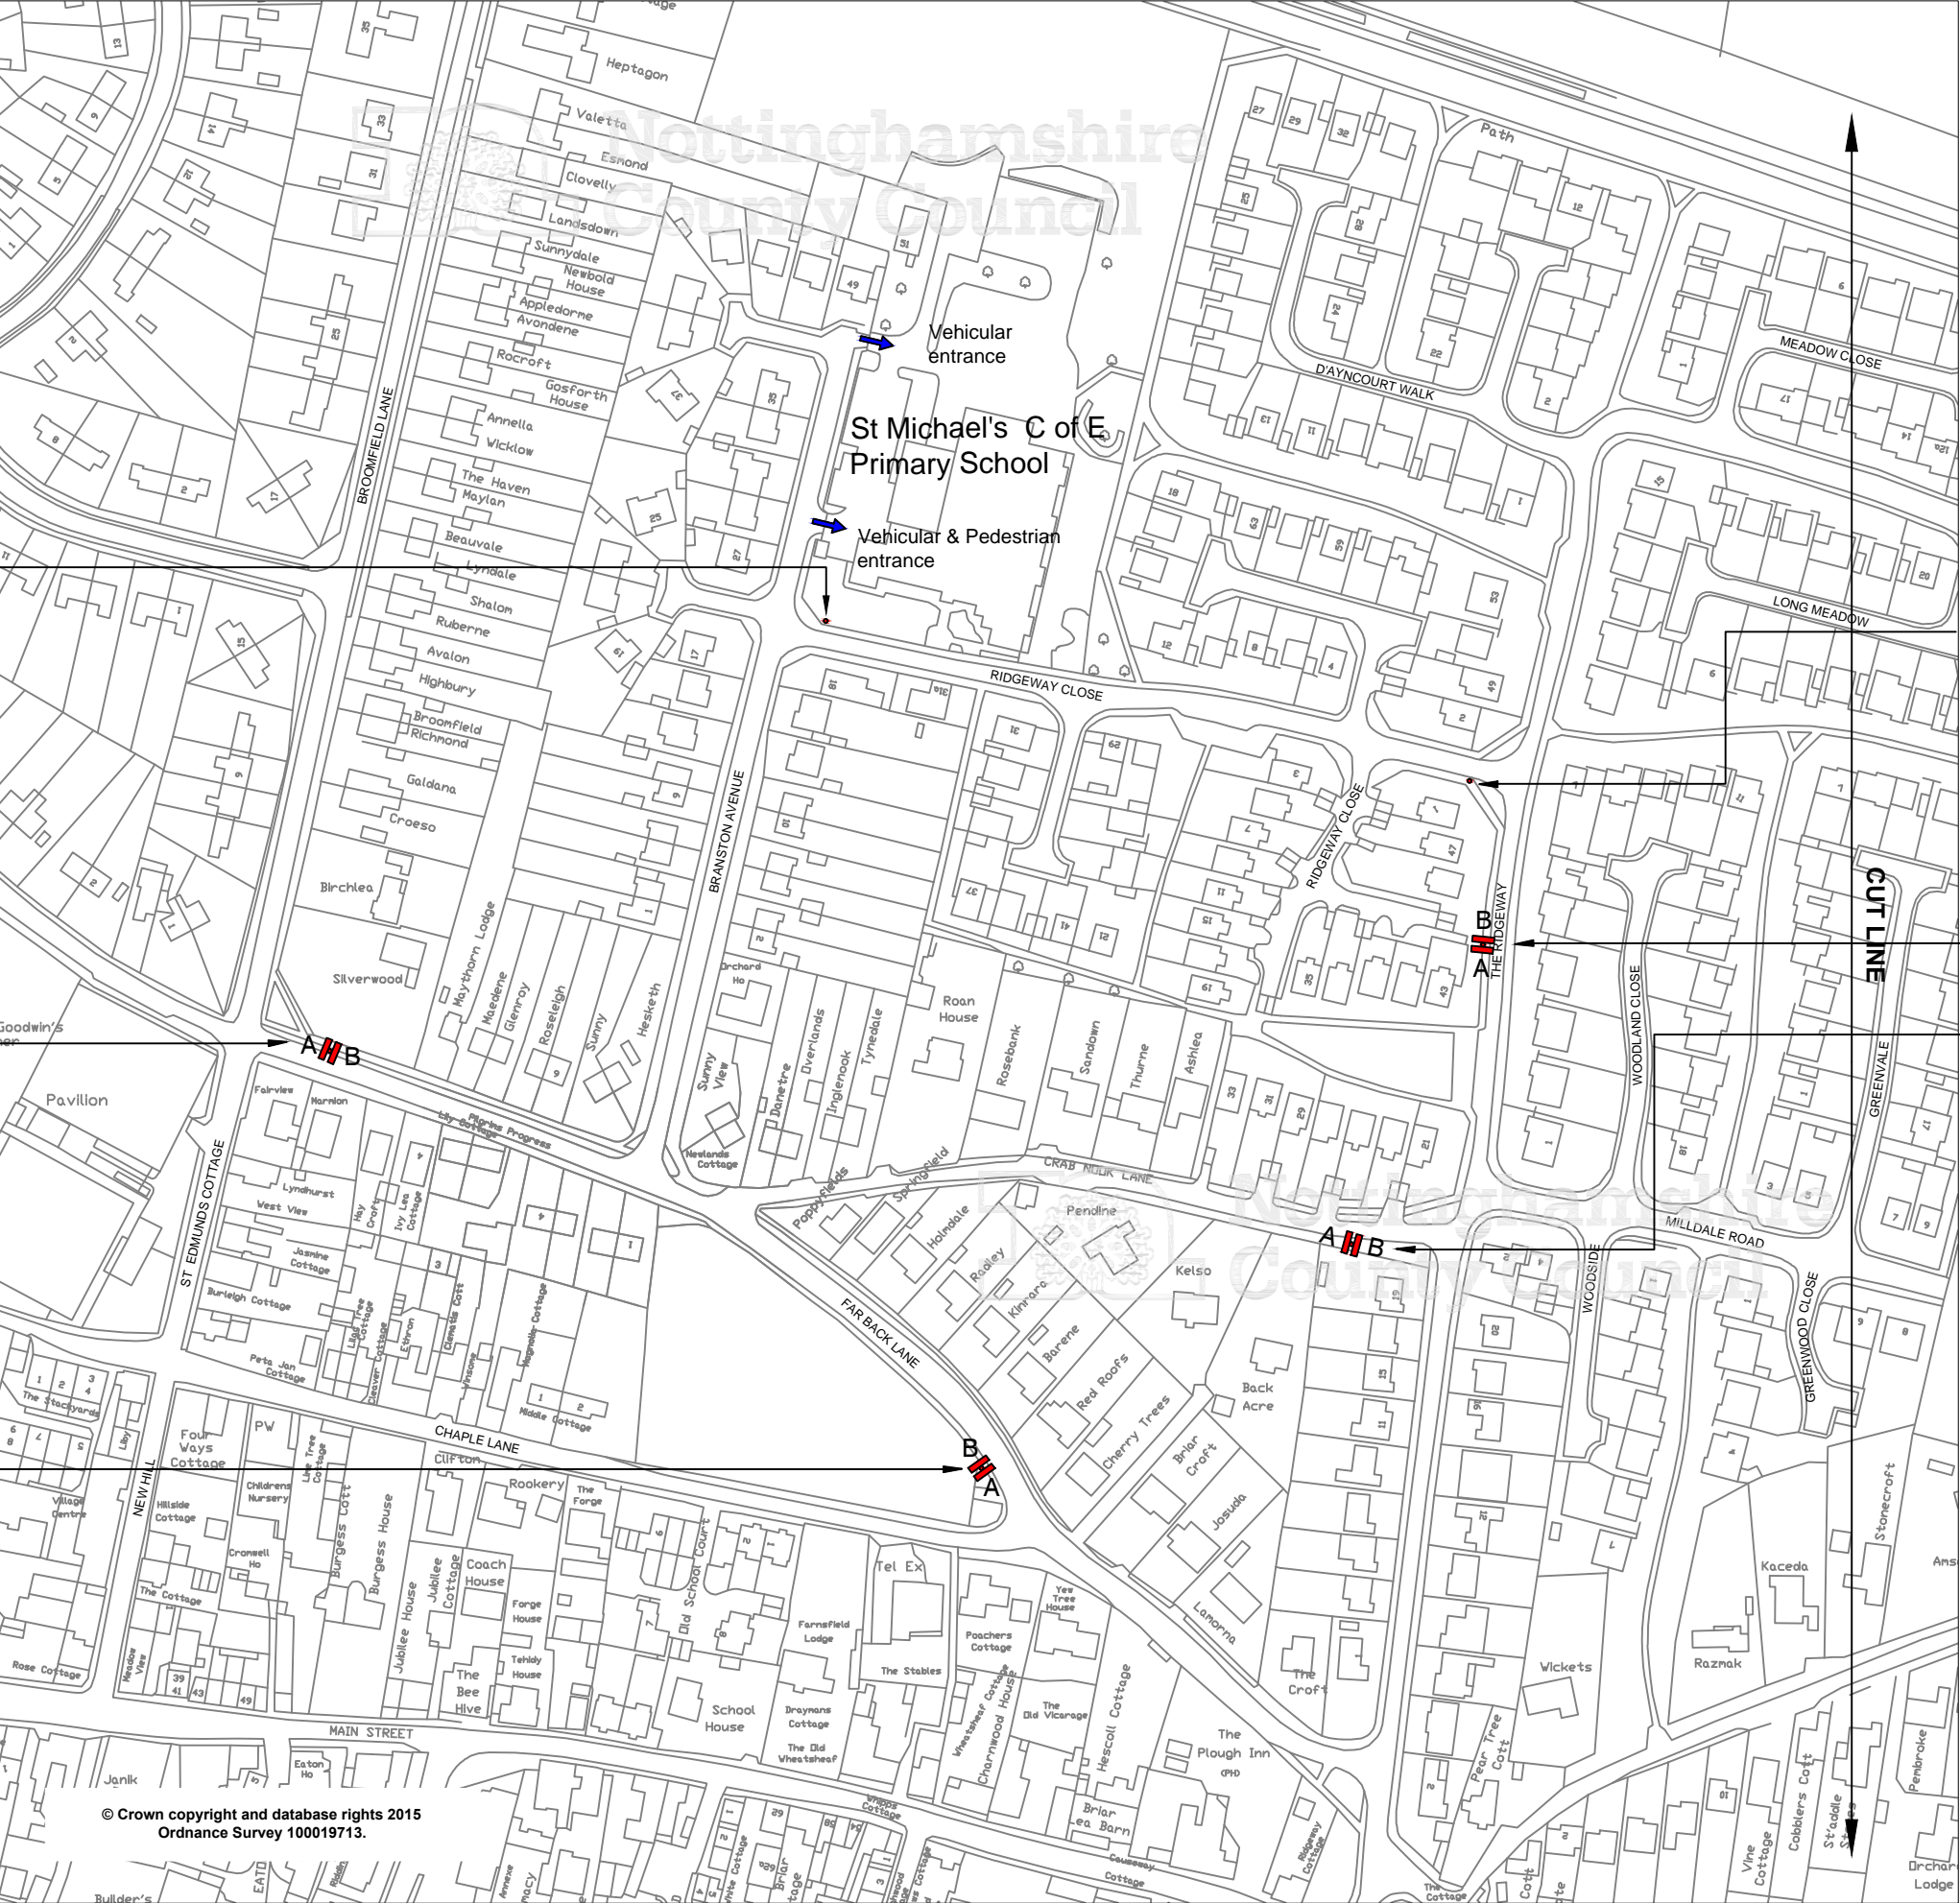

© Crown copyright and database rights 2015
Ordnance Survey 100019713.

Rev	Status	Description	Drawn	Chkd	Auth	Date
1	Rev	20mph School Speed Limit Sheet 1 of 2	H.J.	S.M.	S.M.	24/8/15
Property No.		Project No.				
Title St Michael's C of E Primary School, Farnsfield, Newark Sheet 1 of 2						
Scale	1:2000@A3	Drawn	H.J.	Chkd	S.M.	Date
		Auth	S.M.	Traced	K.H.	01.09.15
Drawing No.		Rev				
LR/P.H.IK.91415.02/268						
 Nottinghamshire County Council						
Trent Bridge House, Fox Road, West Bridgford, Nottingham, NG2 6BJ Tel: 0300 500 80 80						
© Nottinghamshire County Council						