

Proposed signs mounted back to back on 1 no 76mm post, 2.3m mounting height. Post to be installed to rear of footway.


Existing school sign to be retained

Existing school sign to be retained


Proposed signs mounted back to back on 1 no 76mm post, 2.3m mounting height. Post to be installed in verge, 800mm from road edge to allow 500mm minimum clearance between sign and road.



Sign ref A

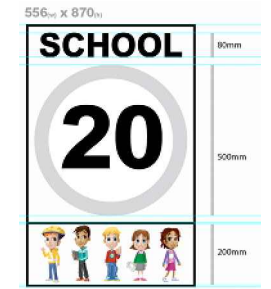

Sign ref B

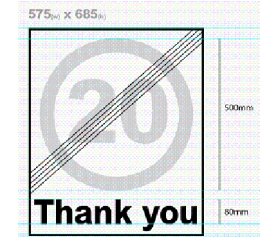

Entrance to School

B.S. Existing bus stop to be retained


Refer also to Drawing No. LR/P.H.IK.91415.02/285

Rev	Description	Drawn	Ch'kd	Auth	Date
Project	<b>20mph School Speed Limit</b>				
Property No.	Project No.				
Title	<b>Haggonfields Primary School Rhodesia Worksp, Sheet 1 of 2</b>				
Scale	Drawn	H.J.	Date	17/8/15	
1:2000@A3	Ch'kd	S.M.	Date	01/09/15	
	Auth	S.M.	Traced		
Drawing No.	LR/P.H.IK.91415.02/274				Rev



Trent Bridge House, Fox Road,  
West Bridgford, Nottingham, NG2 6BJ  
Tel: 0300 500 80 80

© Nottinghamshire County Council

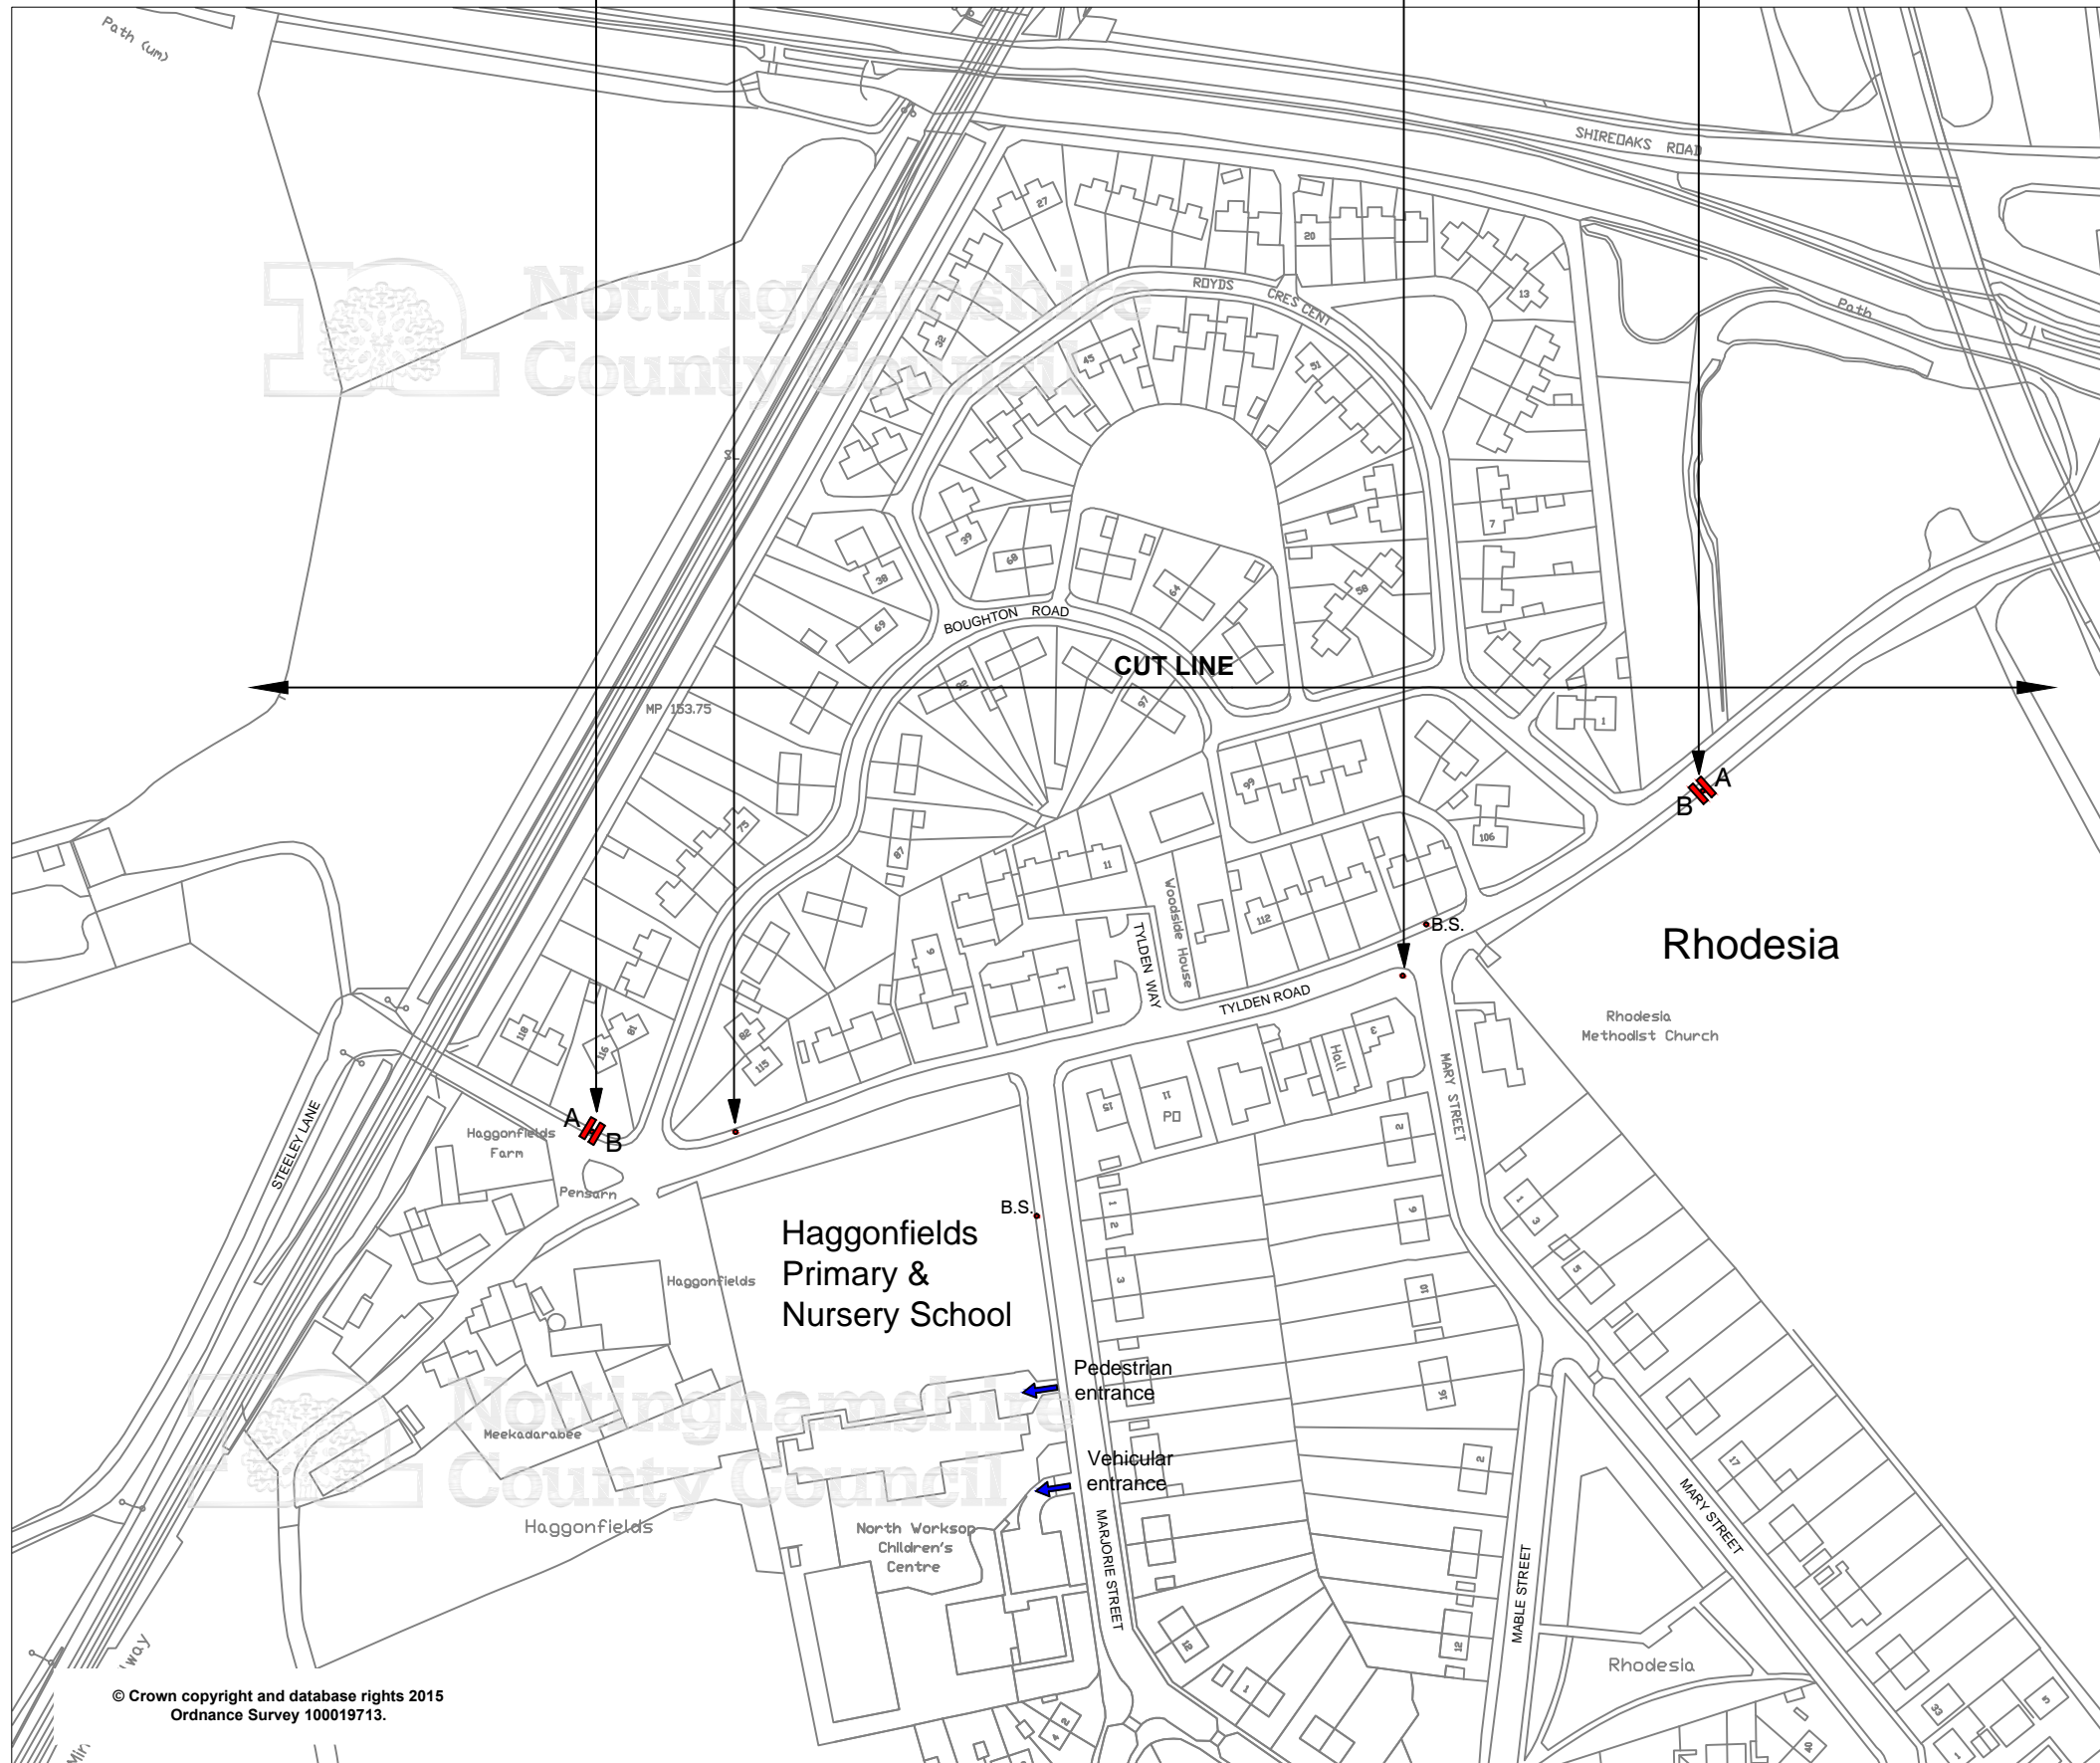

© Crown copyright and database rights 2015  
Ordnance Survey 100019713.

Sep 04.2015 - 12:16pm I:\Highways\Design and Construction\Roads and Highways\Projects\15-16\Capital\N.H.IK.91415.02 Countywide 20mph speed limit for SchoolHaggonfields Pr1 Sch.dwg