




back to back on 1 no 76mm post, 2.3m mounting height. Post to be installed to rear of footpath.

sign to be retained

Existing school patrol sign to be retained

1 no 76mm post, 2.3m mounting height. Post to be installed to rear of footway.

Existing FAWL patrol sign to be retained

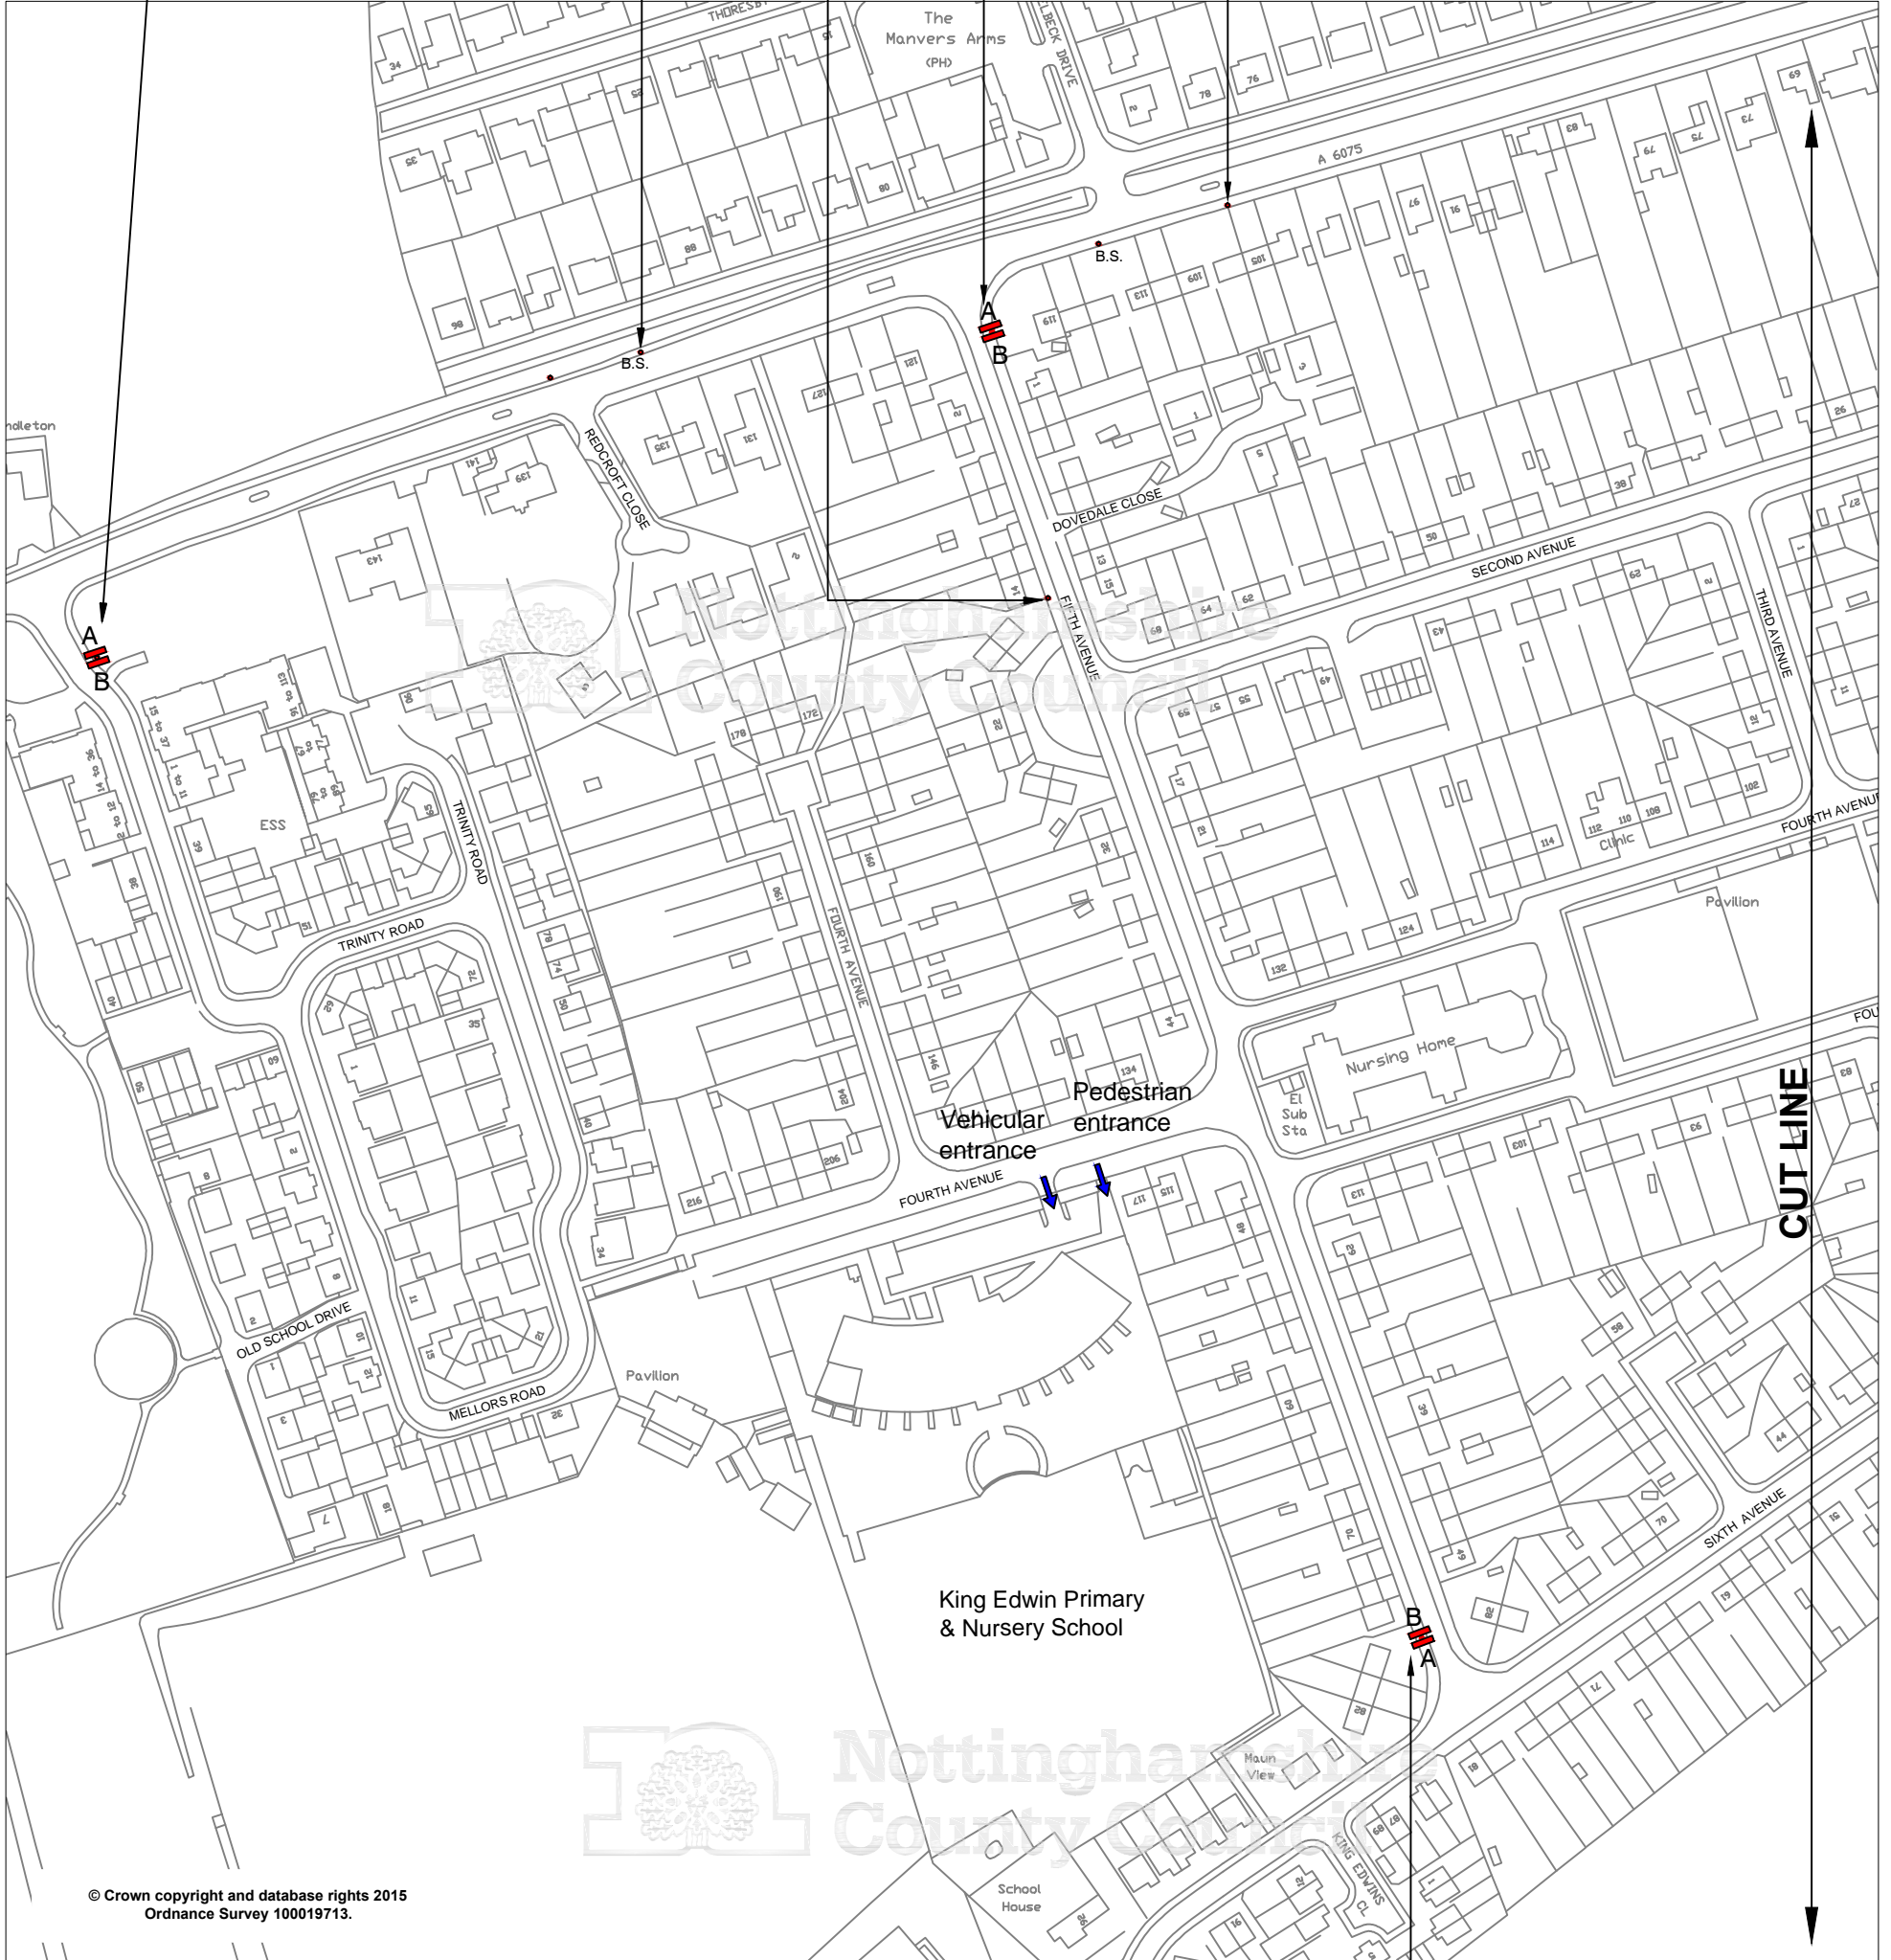


© Crown copyright and database rights 2015
Ordnance Survey 100019713.

Sign ref A



Sign ref B

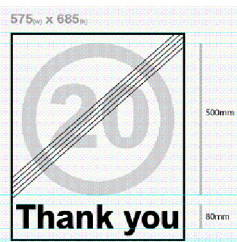

- Entrance to School
- B.S. Existing Bus Stop to be retained

Proposed signs mounted back to back on 1 no 76mm post, 2.3m mounting height. Post to be installed to rear of footway.

Rev	Description	Drawn	Ch'kd	Auth	Date
		H.J.			24/8/15
		S.M.			01/09/15
		S.M.			Traced