


Proposed signs mounted back to back on 1 no 76mm post, 2.3m mounting height. Post to be installed to rear of footway

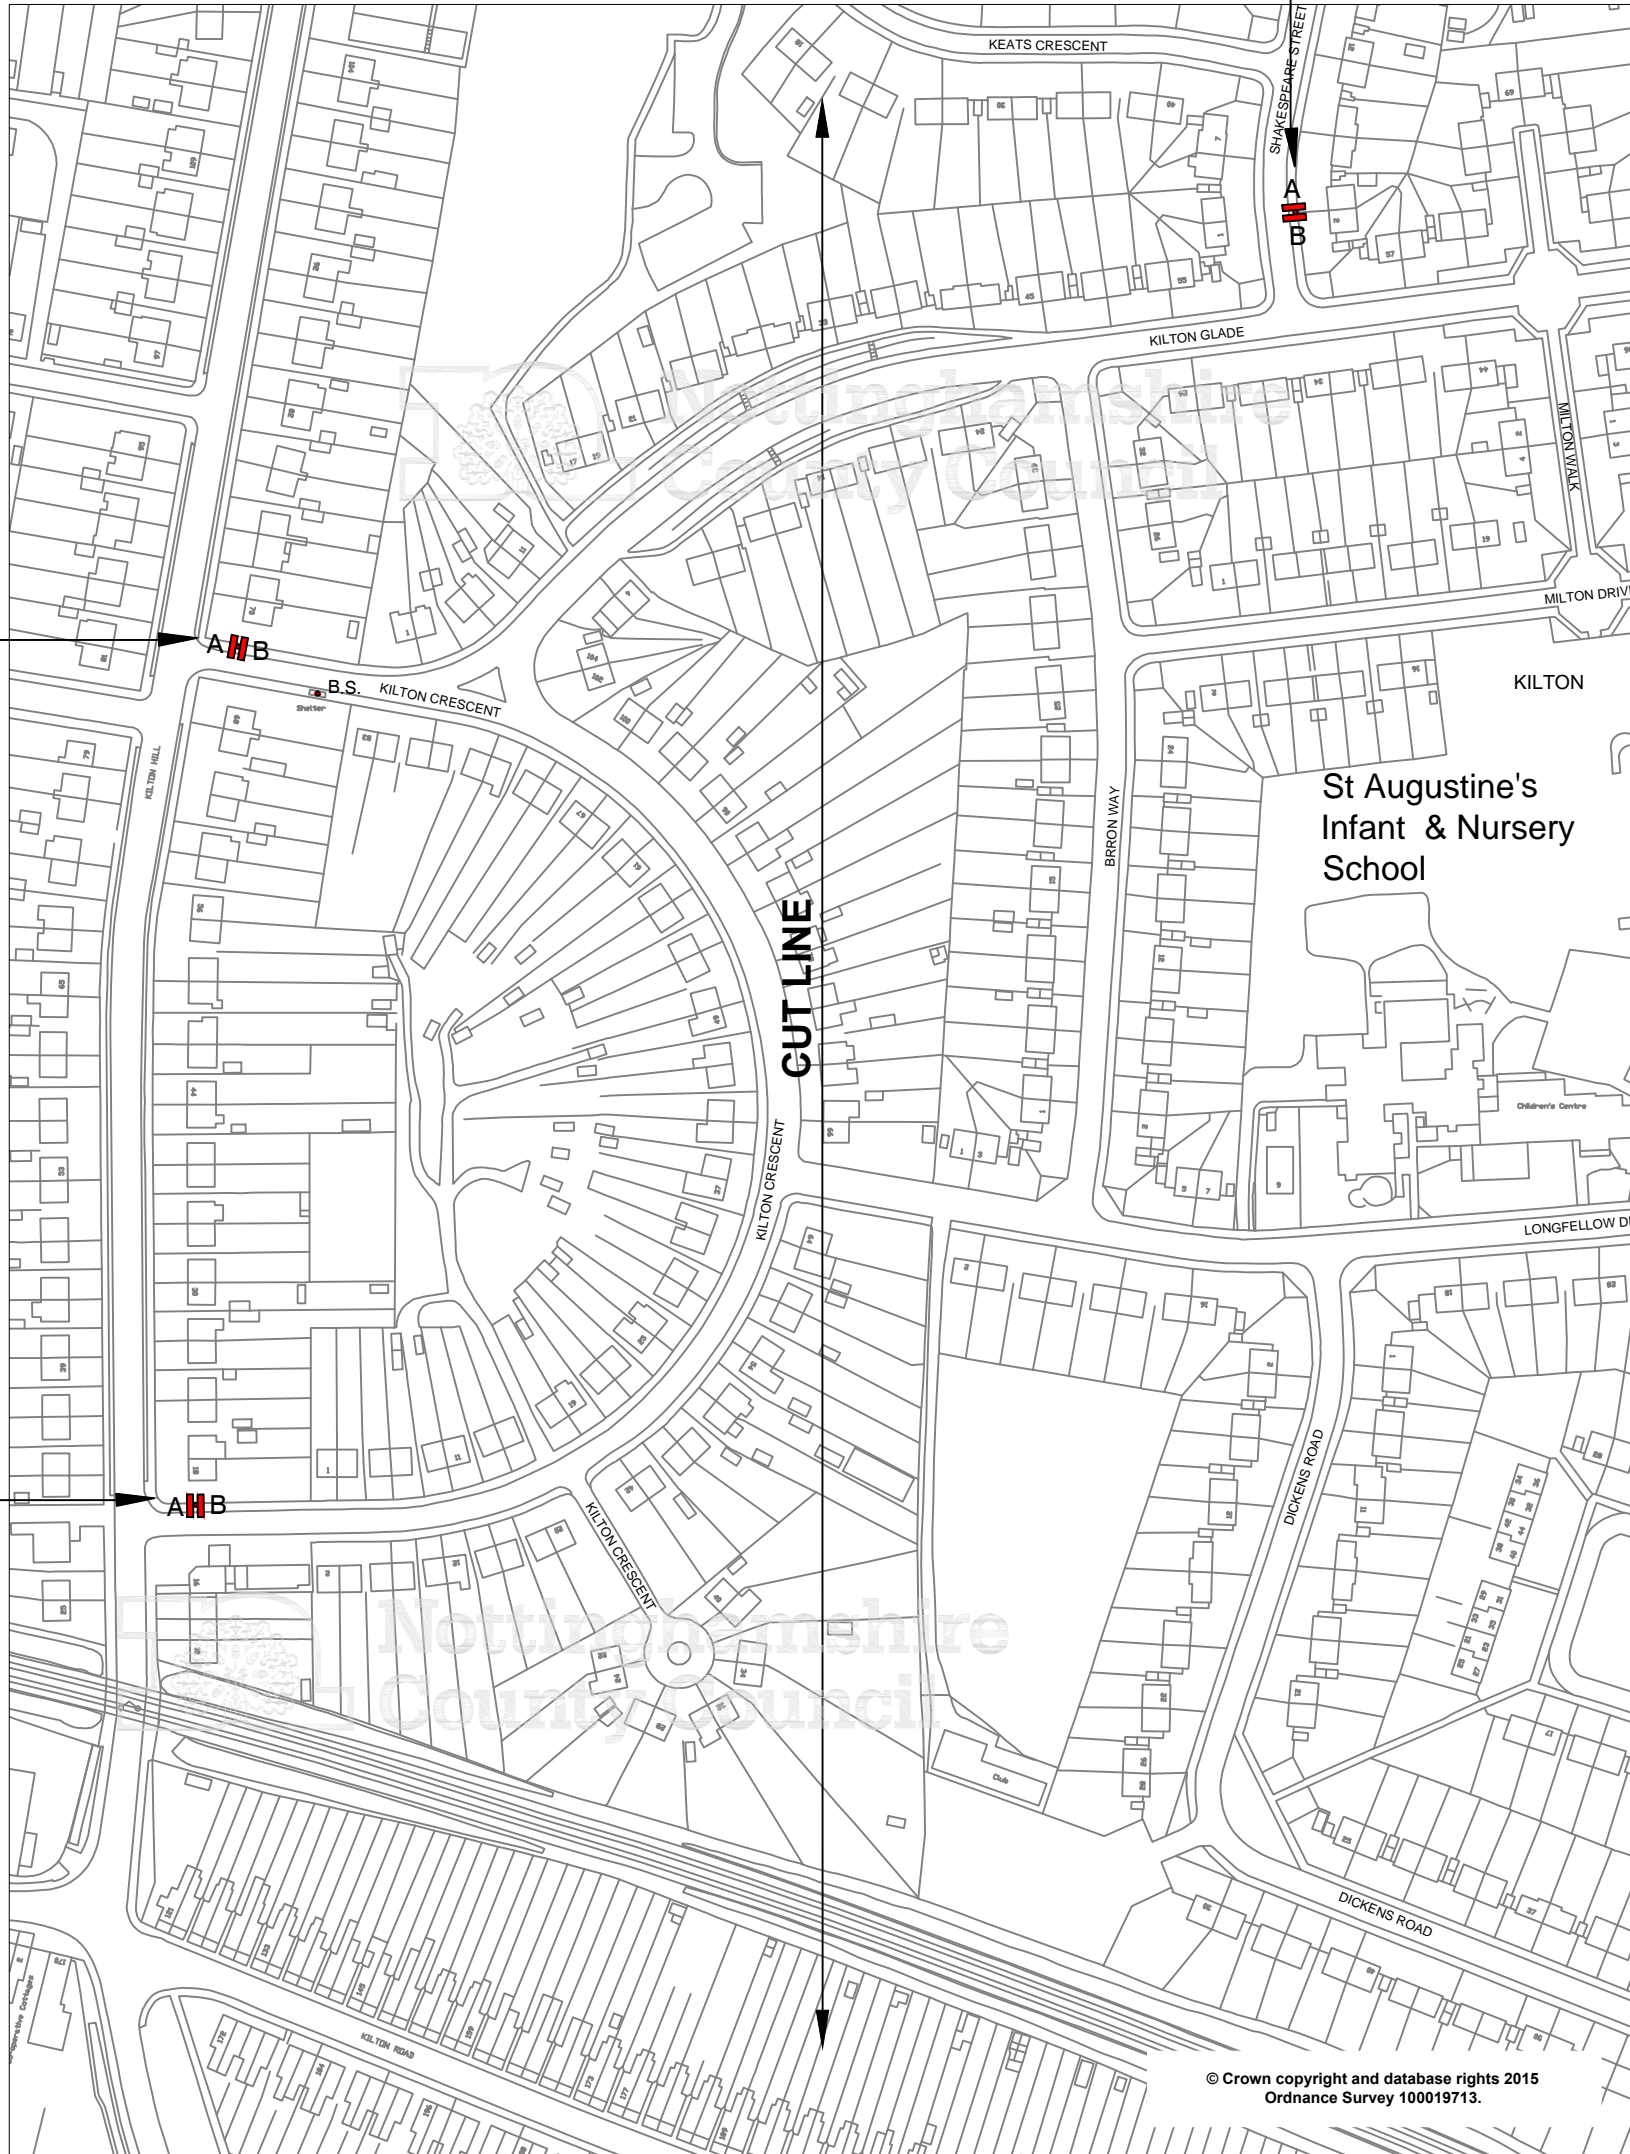


© Crown copyright and database rights 2015
Ordnance Survey 100019713.

Sign ref A



Sign ref B

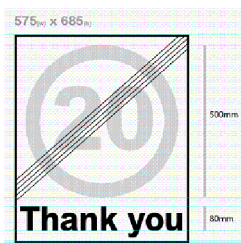

Entrance to School

Existing bus stop to be retained

Rev	Description	Drawn	Chkd	Auth	Date
		H.J.			25/8/15
		S.M.			01.09.15
		S.M.			K.H.
					Scale
					1:2000@A3



Trent Bridge House, Fox Road,
West Bridgford, Nottingham, NG2 6BJ
Tel: 0300 500 80 80

© Nottinghamshire County Council

Project **20mph School Speed Limit**

Property No. Project No.

Title **St Augustine's Infant, Nursery & Junior School Worksop Sheet 2 of 2**

Drawing No.

LR/P.H.IK.91415.02/282