



Existing school zone sign to be removed

Proposed sign and flashing amber warning light mounted on 1 no 114mm broad based post, 2.3m mounting height to be installed in location of original sign to rear of footway

Existing bus shelter

Proposed sign and flashing amber warning light mounted on 1 no 114mm broad based post, 2.3m mounting height to be installed in grass verge to rear of footway

Existing playground sign to be retained

Existing lamp column


Proposed sign mounted on 1 no 76mm post, 2.3m mounting height to be installed in verge between existing lamp column & bus shelter min 800mm from kerb edge

Existing school zone sign to be removed


Existing playground sign

Existing school zone warning sign to be retained

Sign ref A

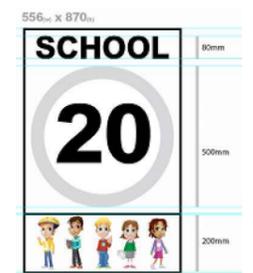


Sign ref B


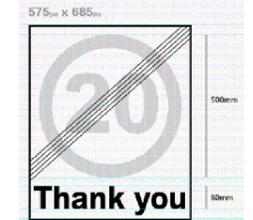


Entrance to School

Sign ref E

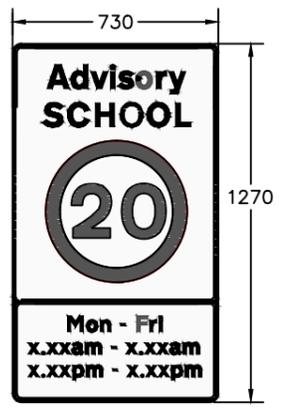

Sign G

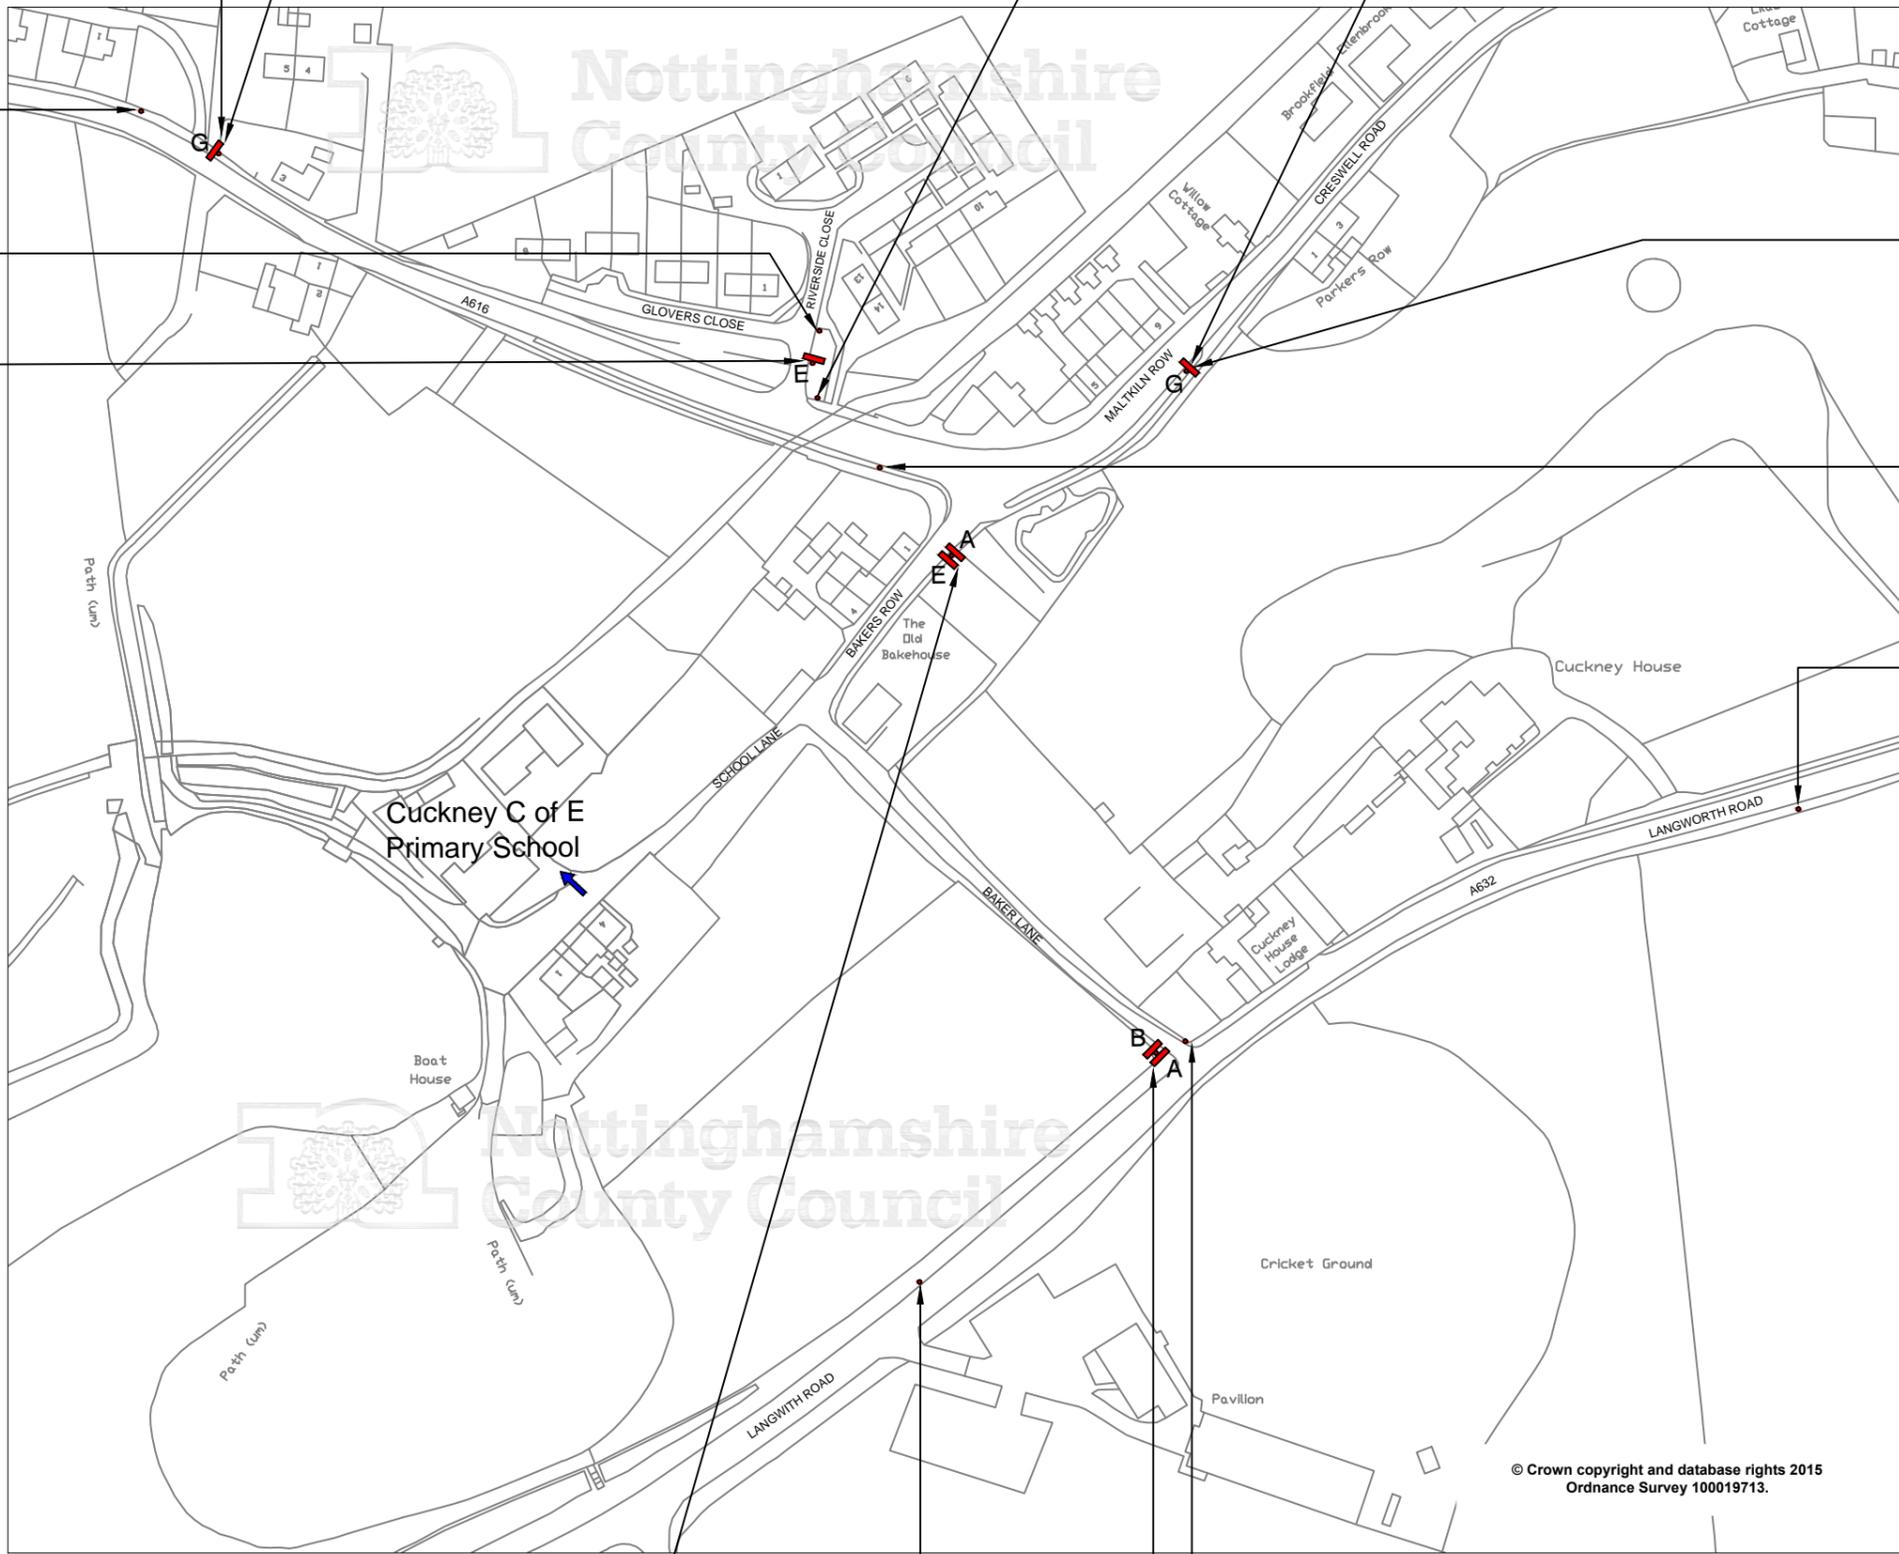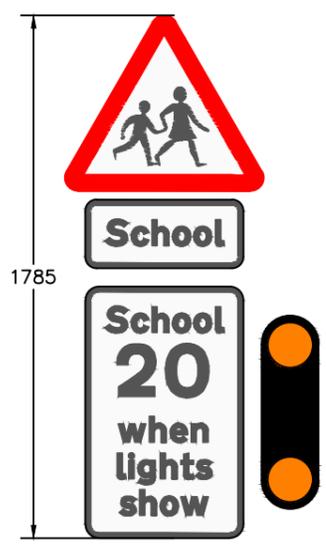

Proposed signs mounted back to back on 1 no 76mm post, 2.3m mounting height. Post to be installed in grass verge, 800mm from edge of carriageway

Existing School sign missing

Existing road sign to be retained

Proposed signs mounted back to back on 1 no 76mm post, 2.3m mounting height. Post to be installed to rear of verge.

Rev	A/B sign on Bakers Row moved to other side of road	NA	SM		21/07/15
Status	Description	Drawn	Chkd	Auth	Date
Project	20mph School Speed Limit				
Property No.	Project No.				
Title	Cuckney C of E Primary School Cuckney				
Scale	Drawn	N.A.	Date	24/6/15	
1:2000@A3	Chkd	S.M.	Date	25/06/15	
	Auth	S.Marston	Traced		
	Drawing No.	LR/P.H.IK.91415.02/245			Rev

Nottinghamshire County Council
 Trent Bridge House, Fox Road,
 West Bridgford, Nottingham, NG2 6BJ
 Tel: 0300 500 80 80