



Proposed signs mounted back to back on 1 no 76mm post, 2.3m mounting height. Post to be installed to rear of footway.

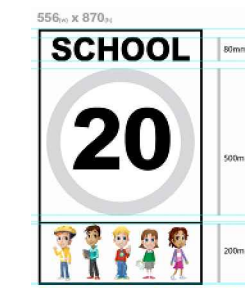

Sign ref A



Sign ref B

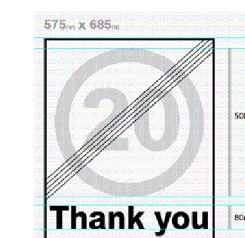

Entrance to play park

Proposed signs mounted back to back on 1 no 76mm post, 2.3m mounting height to be installed to front of verge 800mm from kerb edge to allow 500mm clearance between sign and road.

Entrance to School

Existing school warning sign to be retained

Existing Bus stop

Existing children's crossing sign


Proposed signs mounted back to back on 1 no 76mm post, 2.3m mounting height. Post to be installed to rear of footway.

Existing school warning sign to be retained

Existing Bus stop

Existing children's crossing sign

Lamp column

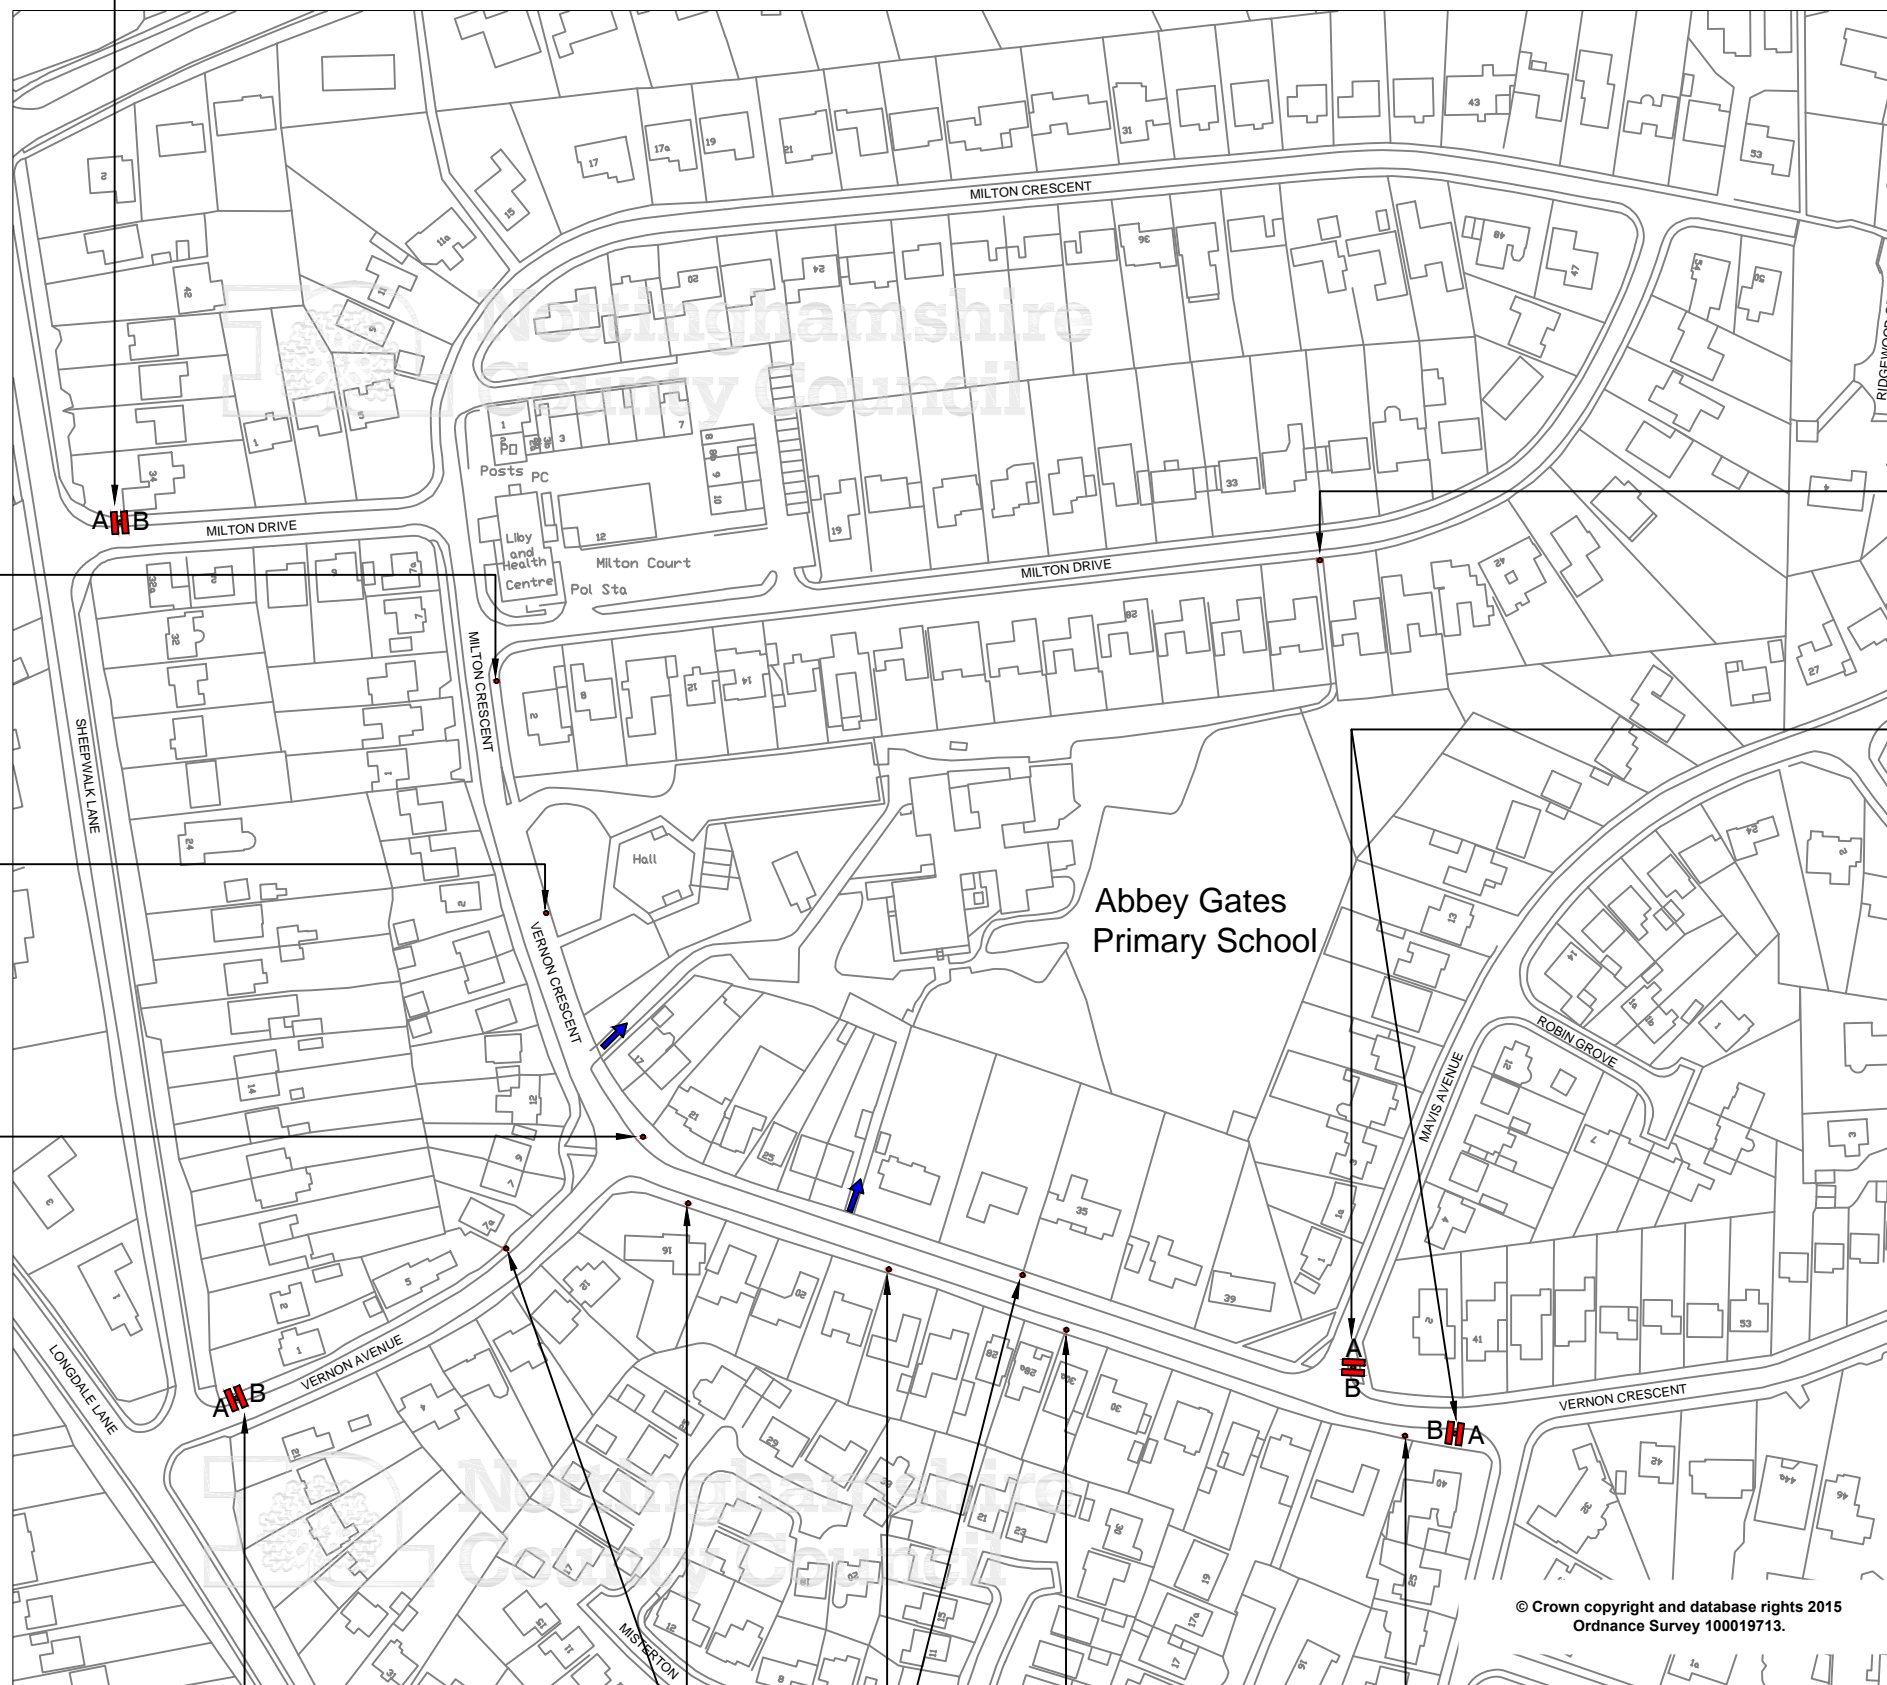

© Crown copyright and database rights 2015
Ordnance Survey 100019713.

Rev Status	Description	Drawn	Chkd	Auth	Date
Project	20mph School Speed Limit				
Property No.	Project No.				
Title Abbey Gates Primary School, Ravenshead					
Scale	Drawn	N.A.	Date	10/09/15	
1:2000@A3	Chkd	A.S.	Date	10/09/15	
	Auth		Traced		
Drawing No.			Rev		
LR/P.H.IK.91415.02/275					
Trent Bridge House, Fox Road, West Bridgford, Nottingham, NG2 6BJ Tel: 0300 500 80 80					
© Nottinghamshire County Council					

Sep 11, 2015 - 2:58pm I:\Highways\Design and Construction\Roads and Highways\Projects\15-16\Capital\PH.IK.91415.02 Countywide 20mph speed limit for SchoolAbbey Gates Primary Sch.dwg