

Proposed signs mounted back to back on 1 no 76mm post, 2.3m mounting height to be installed to front of verge at rear of footway.

Telegraph Pole

Proposed signs mounted back to back on 1 no 76mm post, 2.3m mounting height. Post to be installed to rear of footway.

Lamp column

Existing school patrol warning sign with flashing ambers to be retained

Existing school warning sign to be retained


Existing Bus stop

No stopping sign


Proposed signs mounted back to back on 1 no 76mm post, 2.3m mounting height to be installed to front of verge at rear of footway.

Existing school warning sign to be retained



30mph speed limit signs

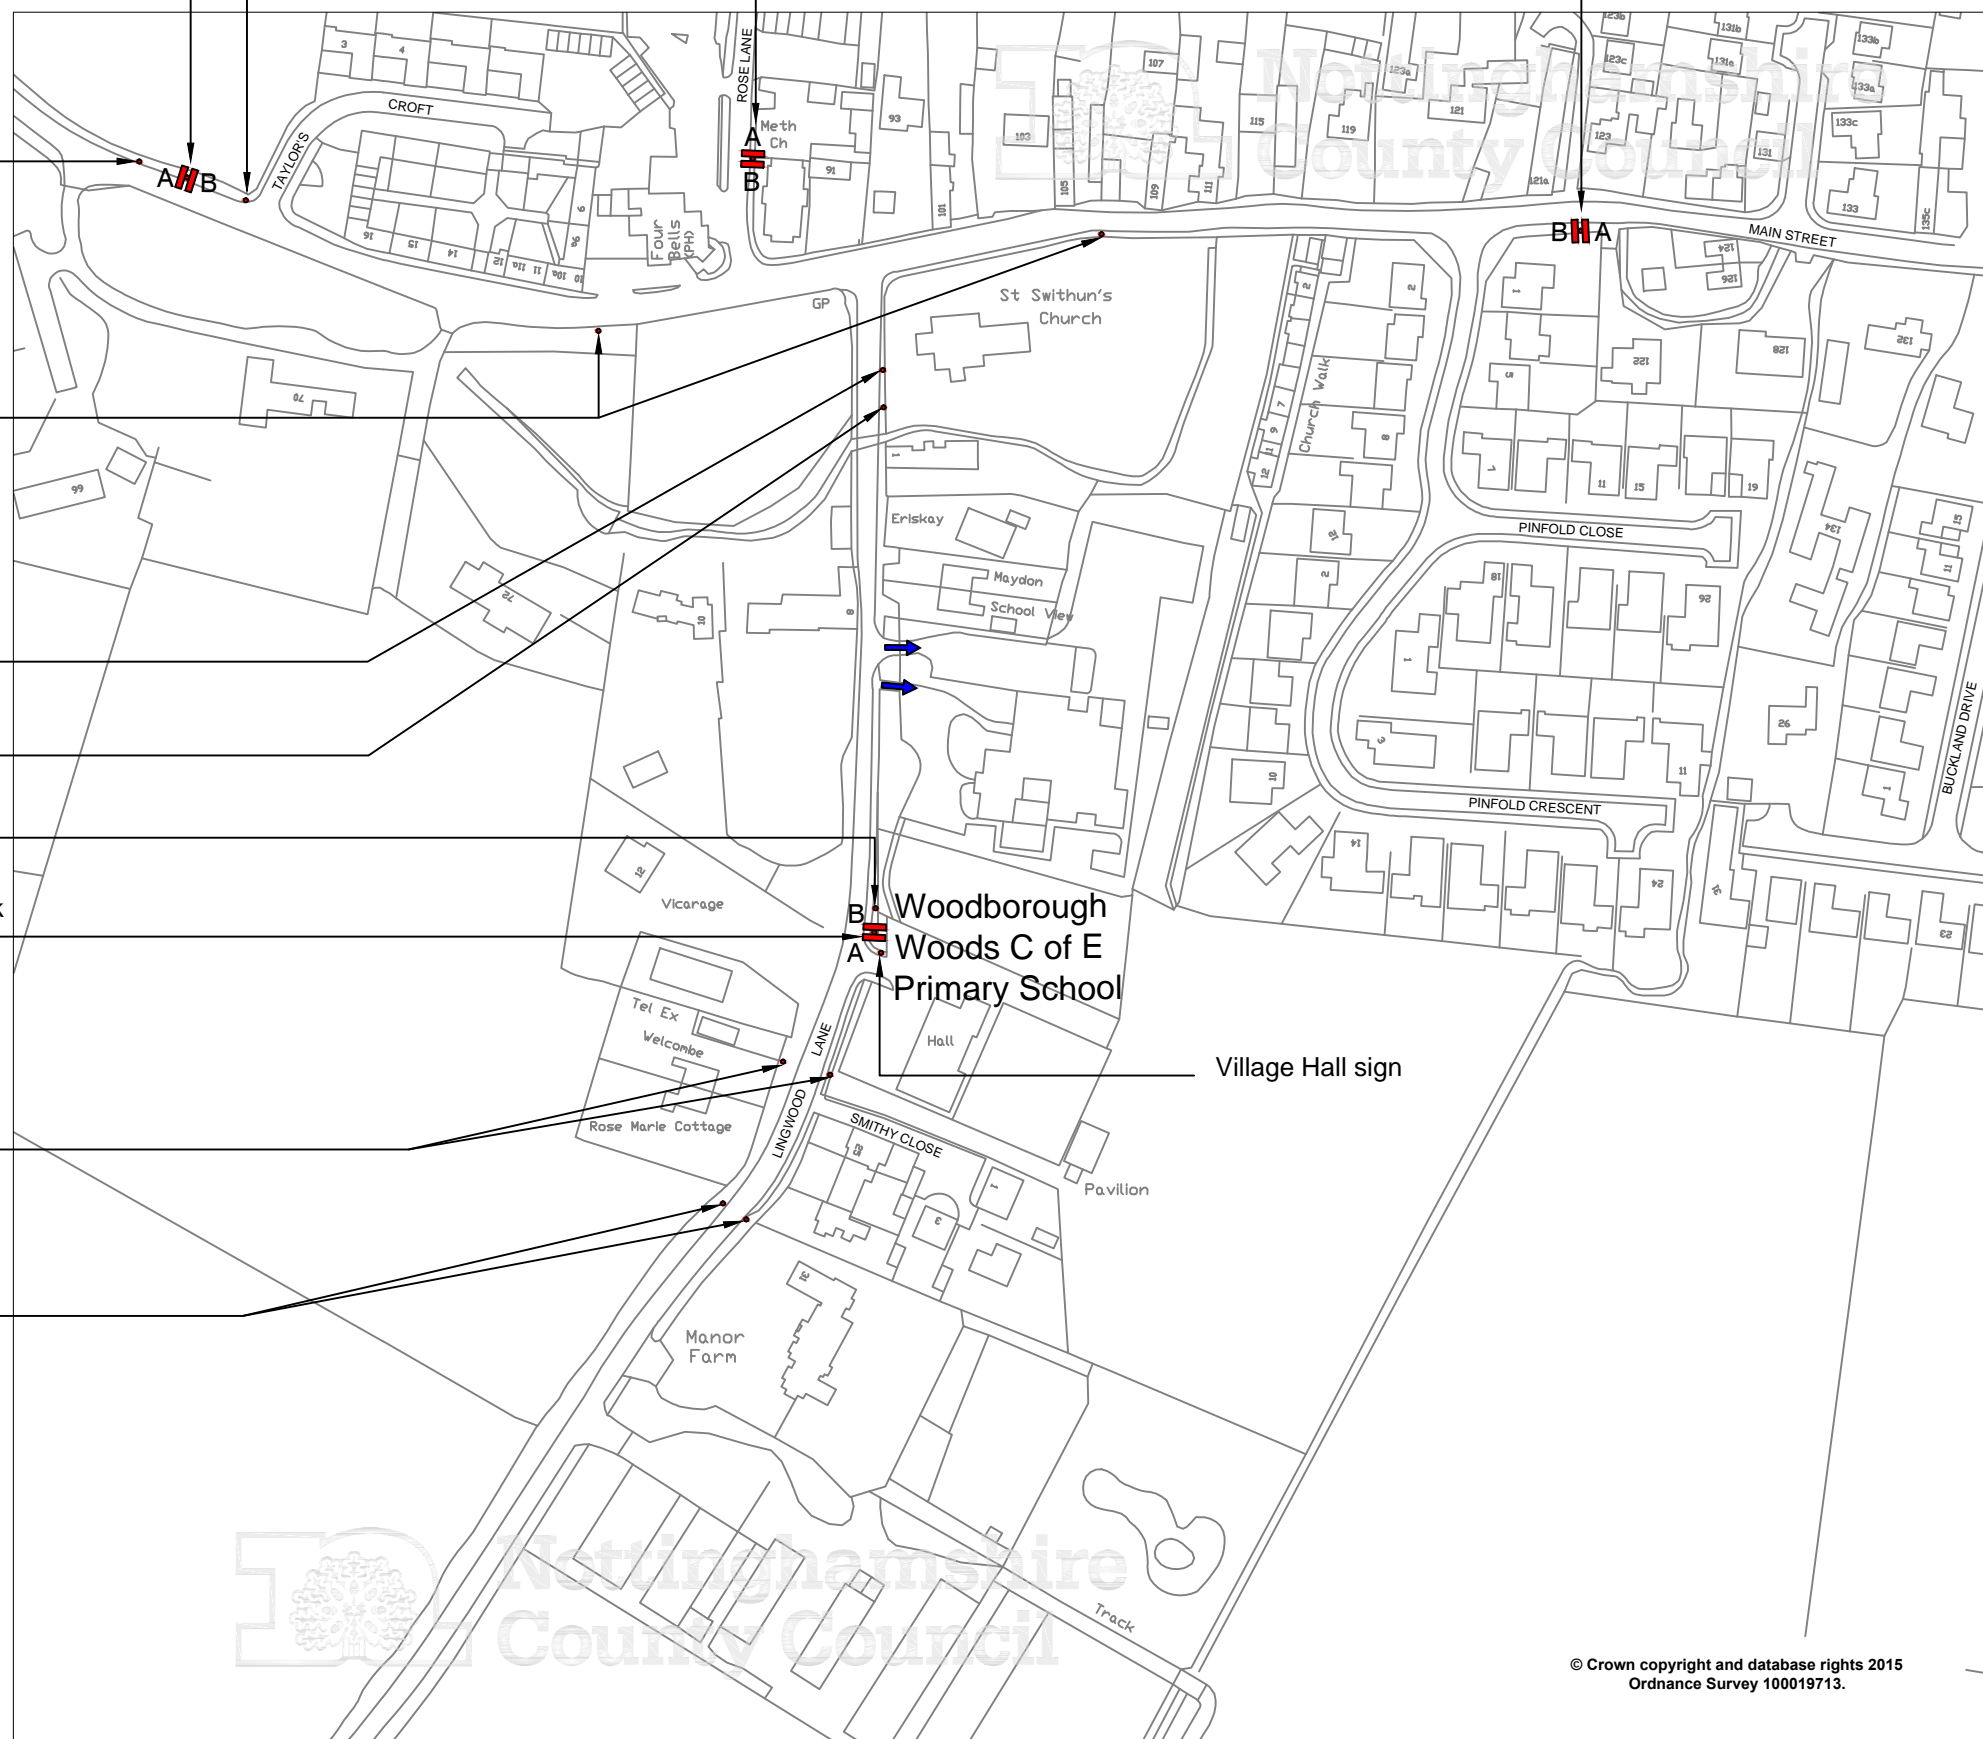


Sign ref A

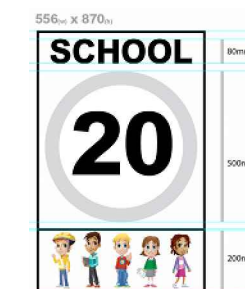

Sign ref B

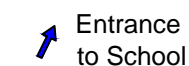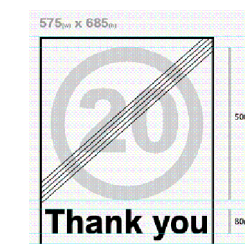

Rev Status	Description		Drawn	Ch'kd	Auth	Date
Project						
20mph School Speed Limits						
Property No.		Project No.				
Title						
Woodborough Woods Primary School Woodborough						
Scale		Drawn		Date		
1:2000@A3		N.A.		10/09/1		
		Ch'kd		Date		
		A.S.		10/09/1		
		Auth		Traced		K.H.
Drawing No.					Rev	
LR/P.H.IK.91415.02/283						
 Nottinghamshire County Council						
Trent Bridge House, Fox Road, West Bridgford, Nottingham, NG2 6BJ Tel: 0300 500 80 80						
© Nottinghamshire County Council						