


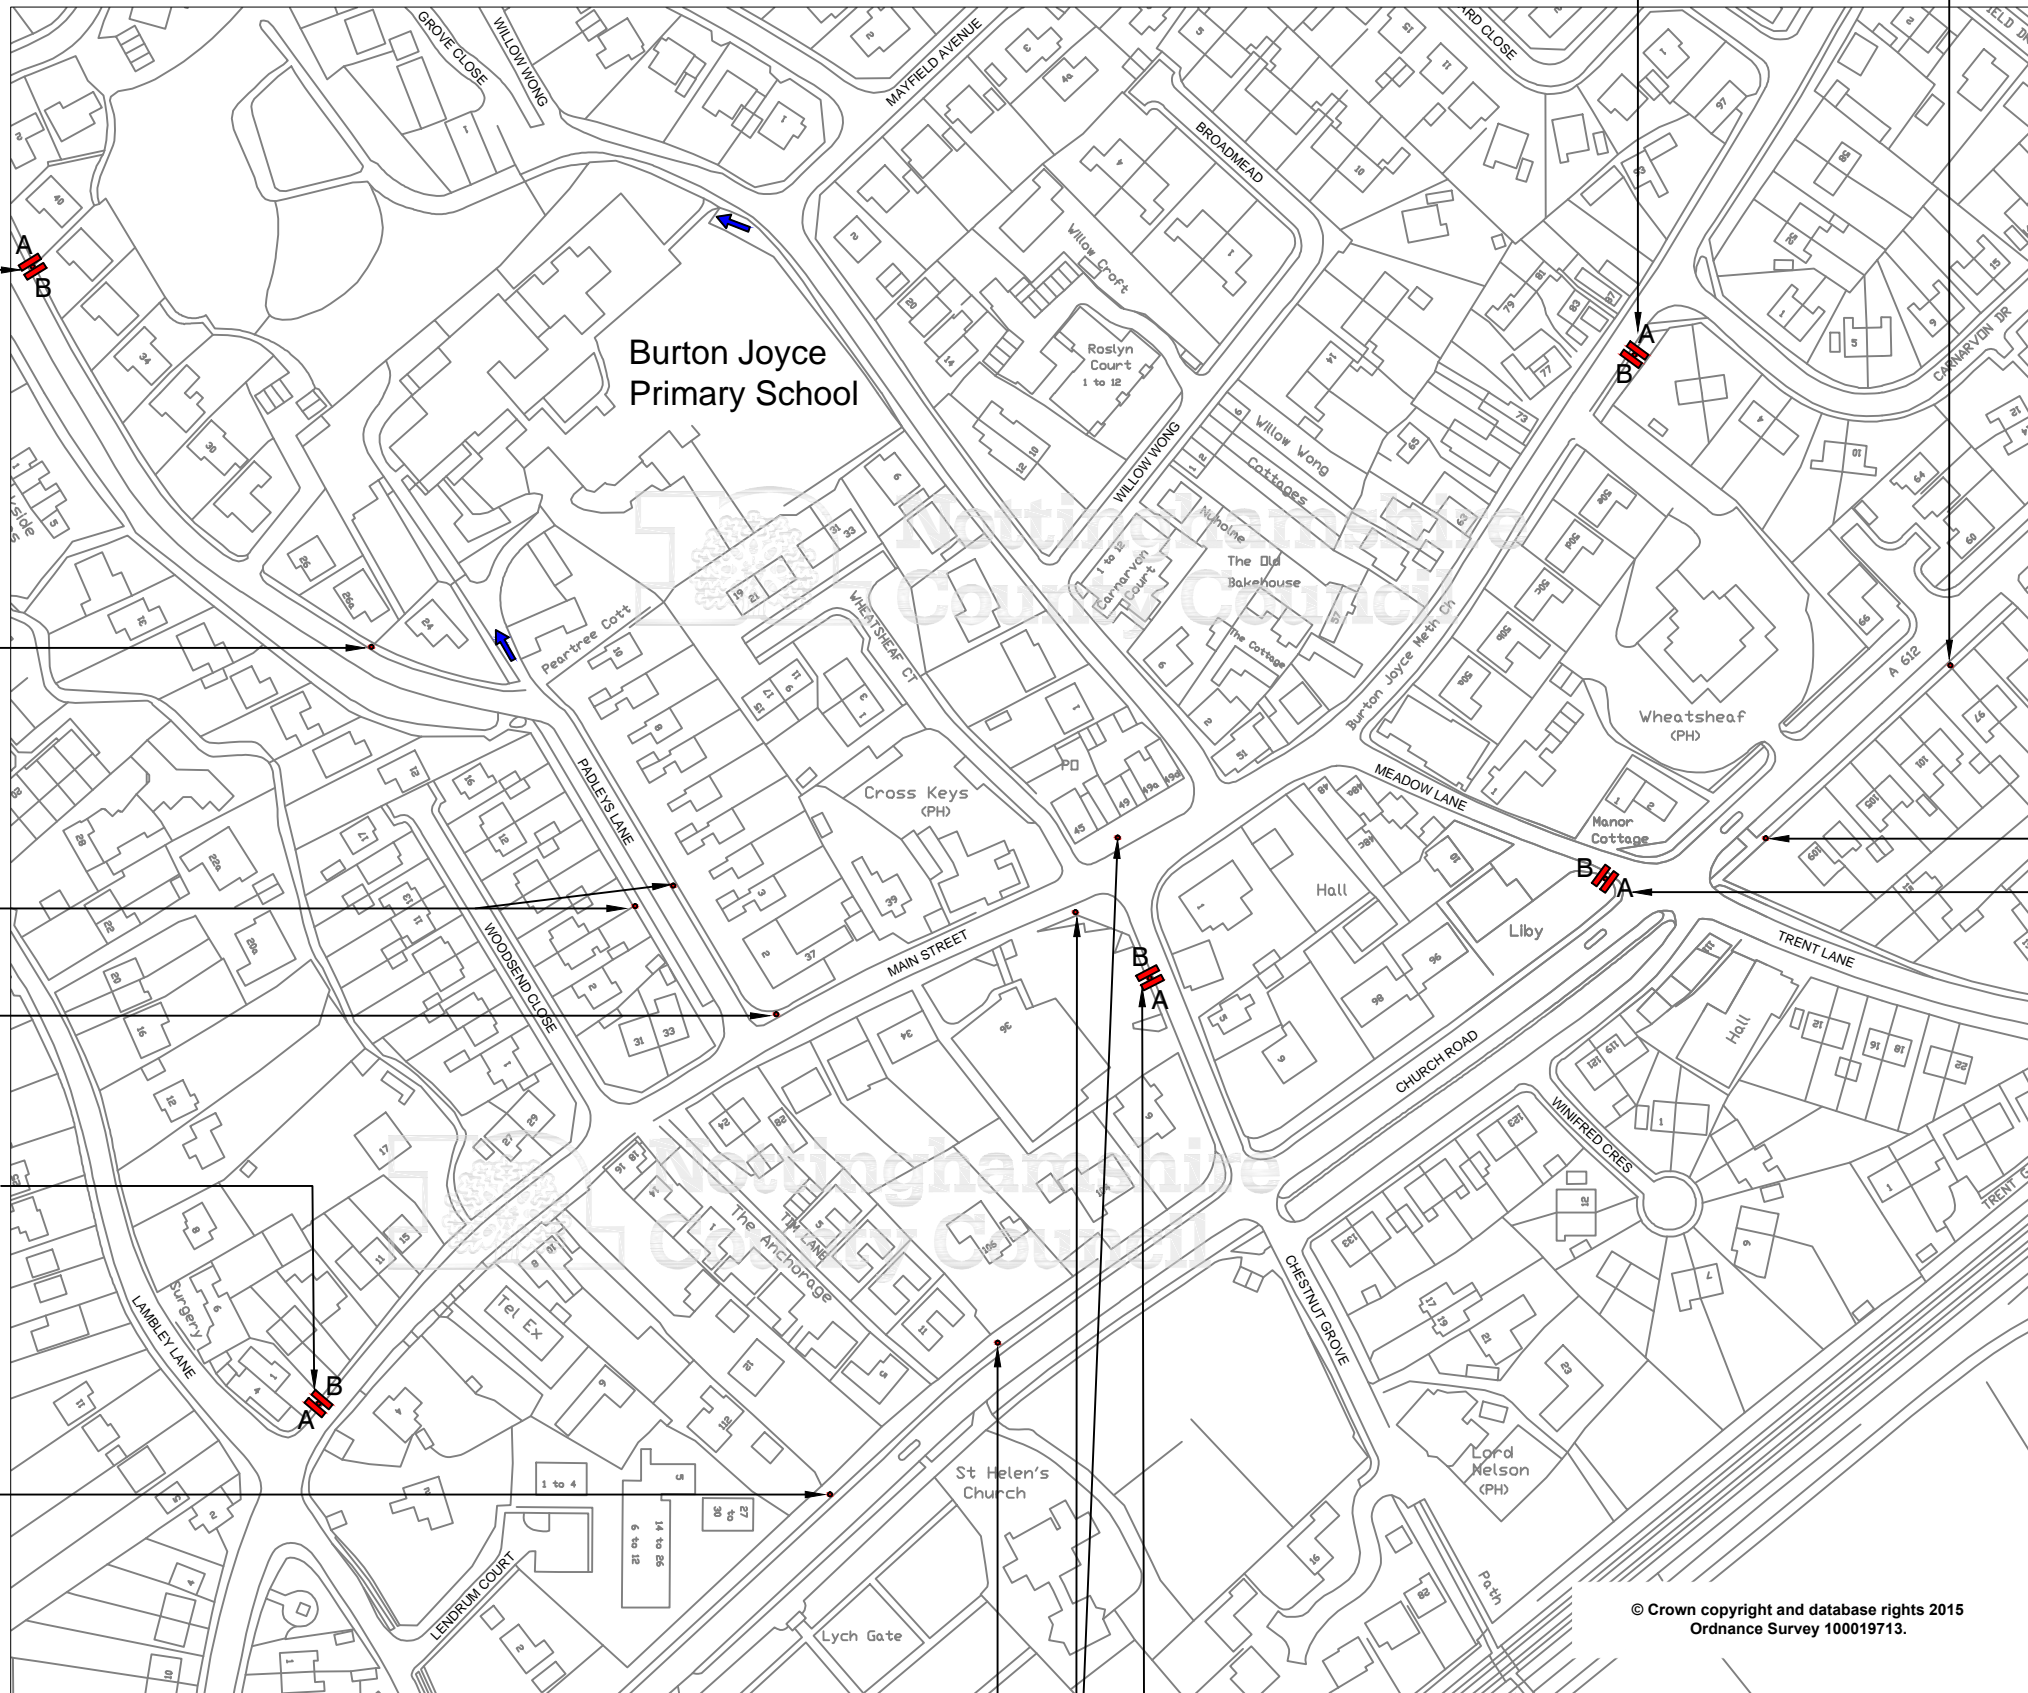

Proposed signs mounted back to back on 1 no 76mm post, 2.3m mounting height to be installed to front of verge to rear of footway.

Existing school sign and crossroads sign

Proposed signs mounted back to back on 1 no 76mm post, 2.3m mounting height. Post to be installed to rear of footway.



Existing school warning sign to be retained


Existing school warning sign and bend sign

Existing school warning sign to be retained


Proposed signs mounted back to back on 1 no 76mm post, 2.3m mounting height. Post to be installed to rear of footway.

Existing school warning sign and crossroads sign


Sign ref A

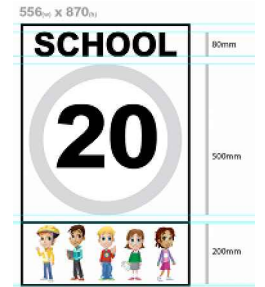

Sign ref B

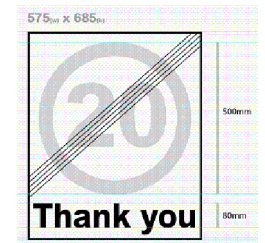

"Your speed" interactive sign

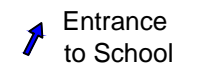

Rev	Status	Description	Drawn	Chkd	Auth	Date
Project: 20mph School Speed Limit						
Property No.		Project No.				
Title: Burton Joyce Primary School Burton Joyce						
Scale: 1:2000@A3	Drawn: N.A.	Date: 22/09/15				
	Chkd: A.S.	Date: 22/09/15				
Drawing No. LR/P.H.IK.91415.02/277		Rev				

© Crown copyright and database rights 2015
Ordnance Survey 100019713.

"Your speed" interactive sign

Proposed signs mounted back to back on 1 no 76mm post, 2.3m mounting height. Post to be installed to rear of footway.

Proposed signs mounted back to back on 1 no 76mm post, 2.3m mounting height. Post to be installed in grass verge to rear of footway.

Existing Bus stop

Nottinghamshire County Council
 Trent Bridge House, Fox Road,
 West Bridgford, Nottingham, NG2 6BJ
 Tel: 0300 500 80 80

© Nottinghamshire County Council

Sep 23, 2015 - 10:58am I:\Highways\Design and Construction\Roads and Highways\Projects\15-16\Capital\PH.IK.91415.02 Countywide 20mph speed limit for School\Burton Joyce Primary.dwg