


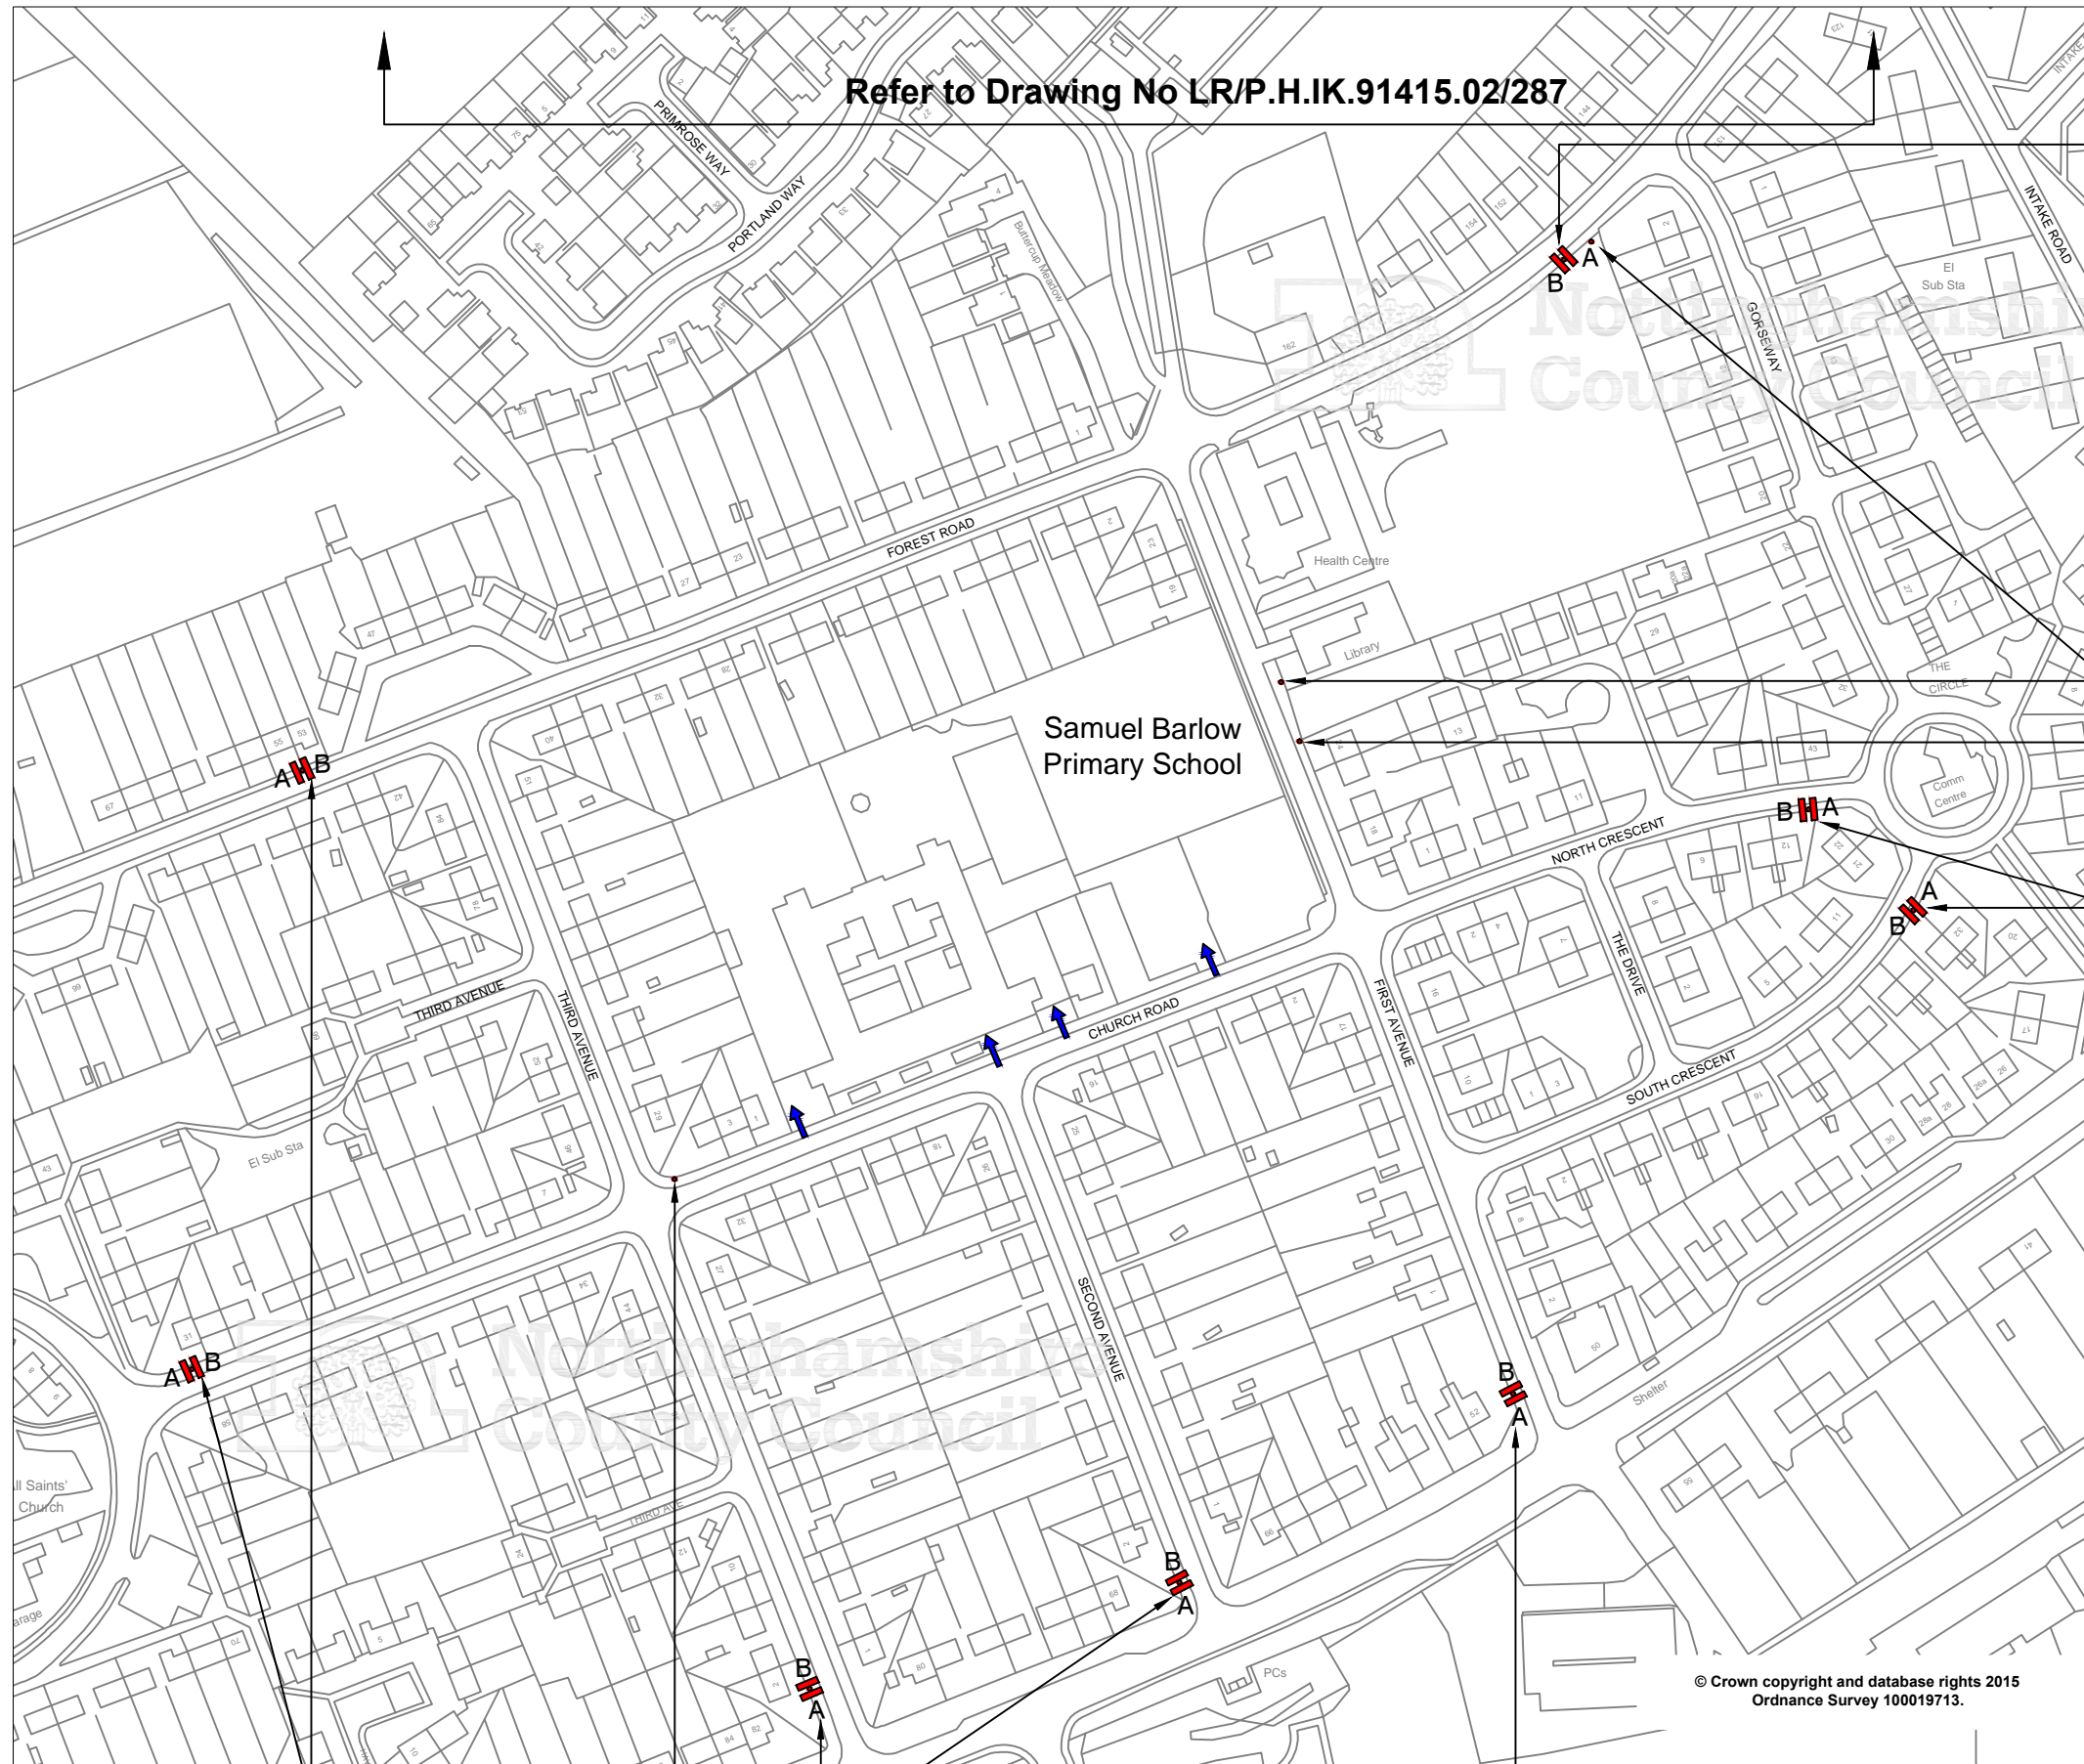


Refer to Drawing No LR/P.H.IK.91415.02/287




Proposed signs mounted back to back on 1 no 76mm post, 2.3m mounting height. Post to be installed to rear of footway.

Sign ref A

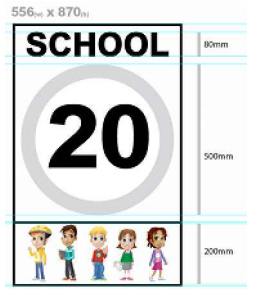

Sign ref B

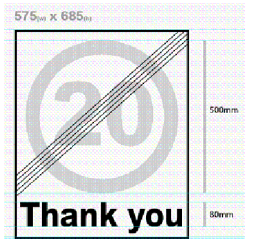

Bus Stop

Existing school warning sign to be retained

Entrance to School

Proposed signs mounted back to back on 1 no 76mm post, 2.3m mounting height. Post to be installed to rear of footway.


Proposed signs mounted back to back on 1 no 76mm post, 2.3m mounting height. Post to be installed to rear of footway.

Existing school warning sign to be retained

Proposed signs mounted back to back on 1 no 76mm post, 2.3m mounting height. Post to be installed to rear of footway.

Proposed signs mounted back to back on 1 no 76mm post, 2.3m mounting height. Post to be installed to rear of footway 500mm back of footway to avoid lamp column obscuring view.

© Crown copyright and database rights 2015
Ordnance Survey 100019713.

Rev Status	Description	Drawn	Chkd	Auth	Date
Project: 20mph School Speed Limits					
Property No.		Project No.			
Title: Samuel Barlow Primary & Nursery School, Clipstone Sheet 1 of 2					
Scale: 1:2000@A3	Drawn: A.S.	Date: 19/6/15			
	Chkd: S.M.	Date: 8/9/15			
	Auth:	Traced			
Drawing No. LR/P.H.IK.91415.02/242		Rev			
 Nottinghamshire County Council Trent Bridge House, Fox Road, West Bridgford, Nottingham, NG2 6BJ Tel: 0300 500 80 80					
© Nottinghamshire County Council					

Sep 10, 2015 - 2:34pm I:\Highways\Design and Construction\Roads and Highways\Projects\15-16\Captain\LR/P.H.IK.91415.02 Countywide 20mph speed limit for School Samuel Barlow Pri & Nur Sch.dwg