



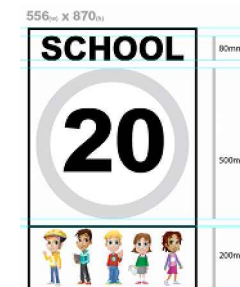


Sign ref A

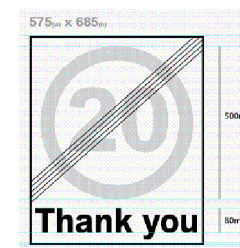

Sign ref B



Entrance to School

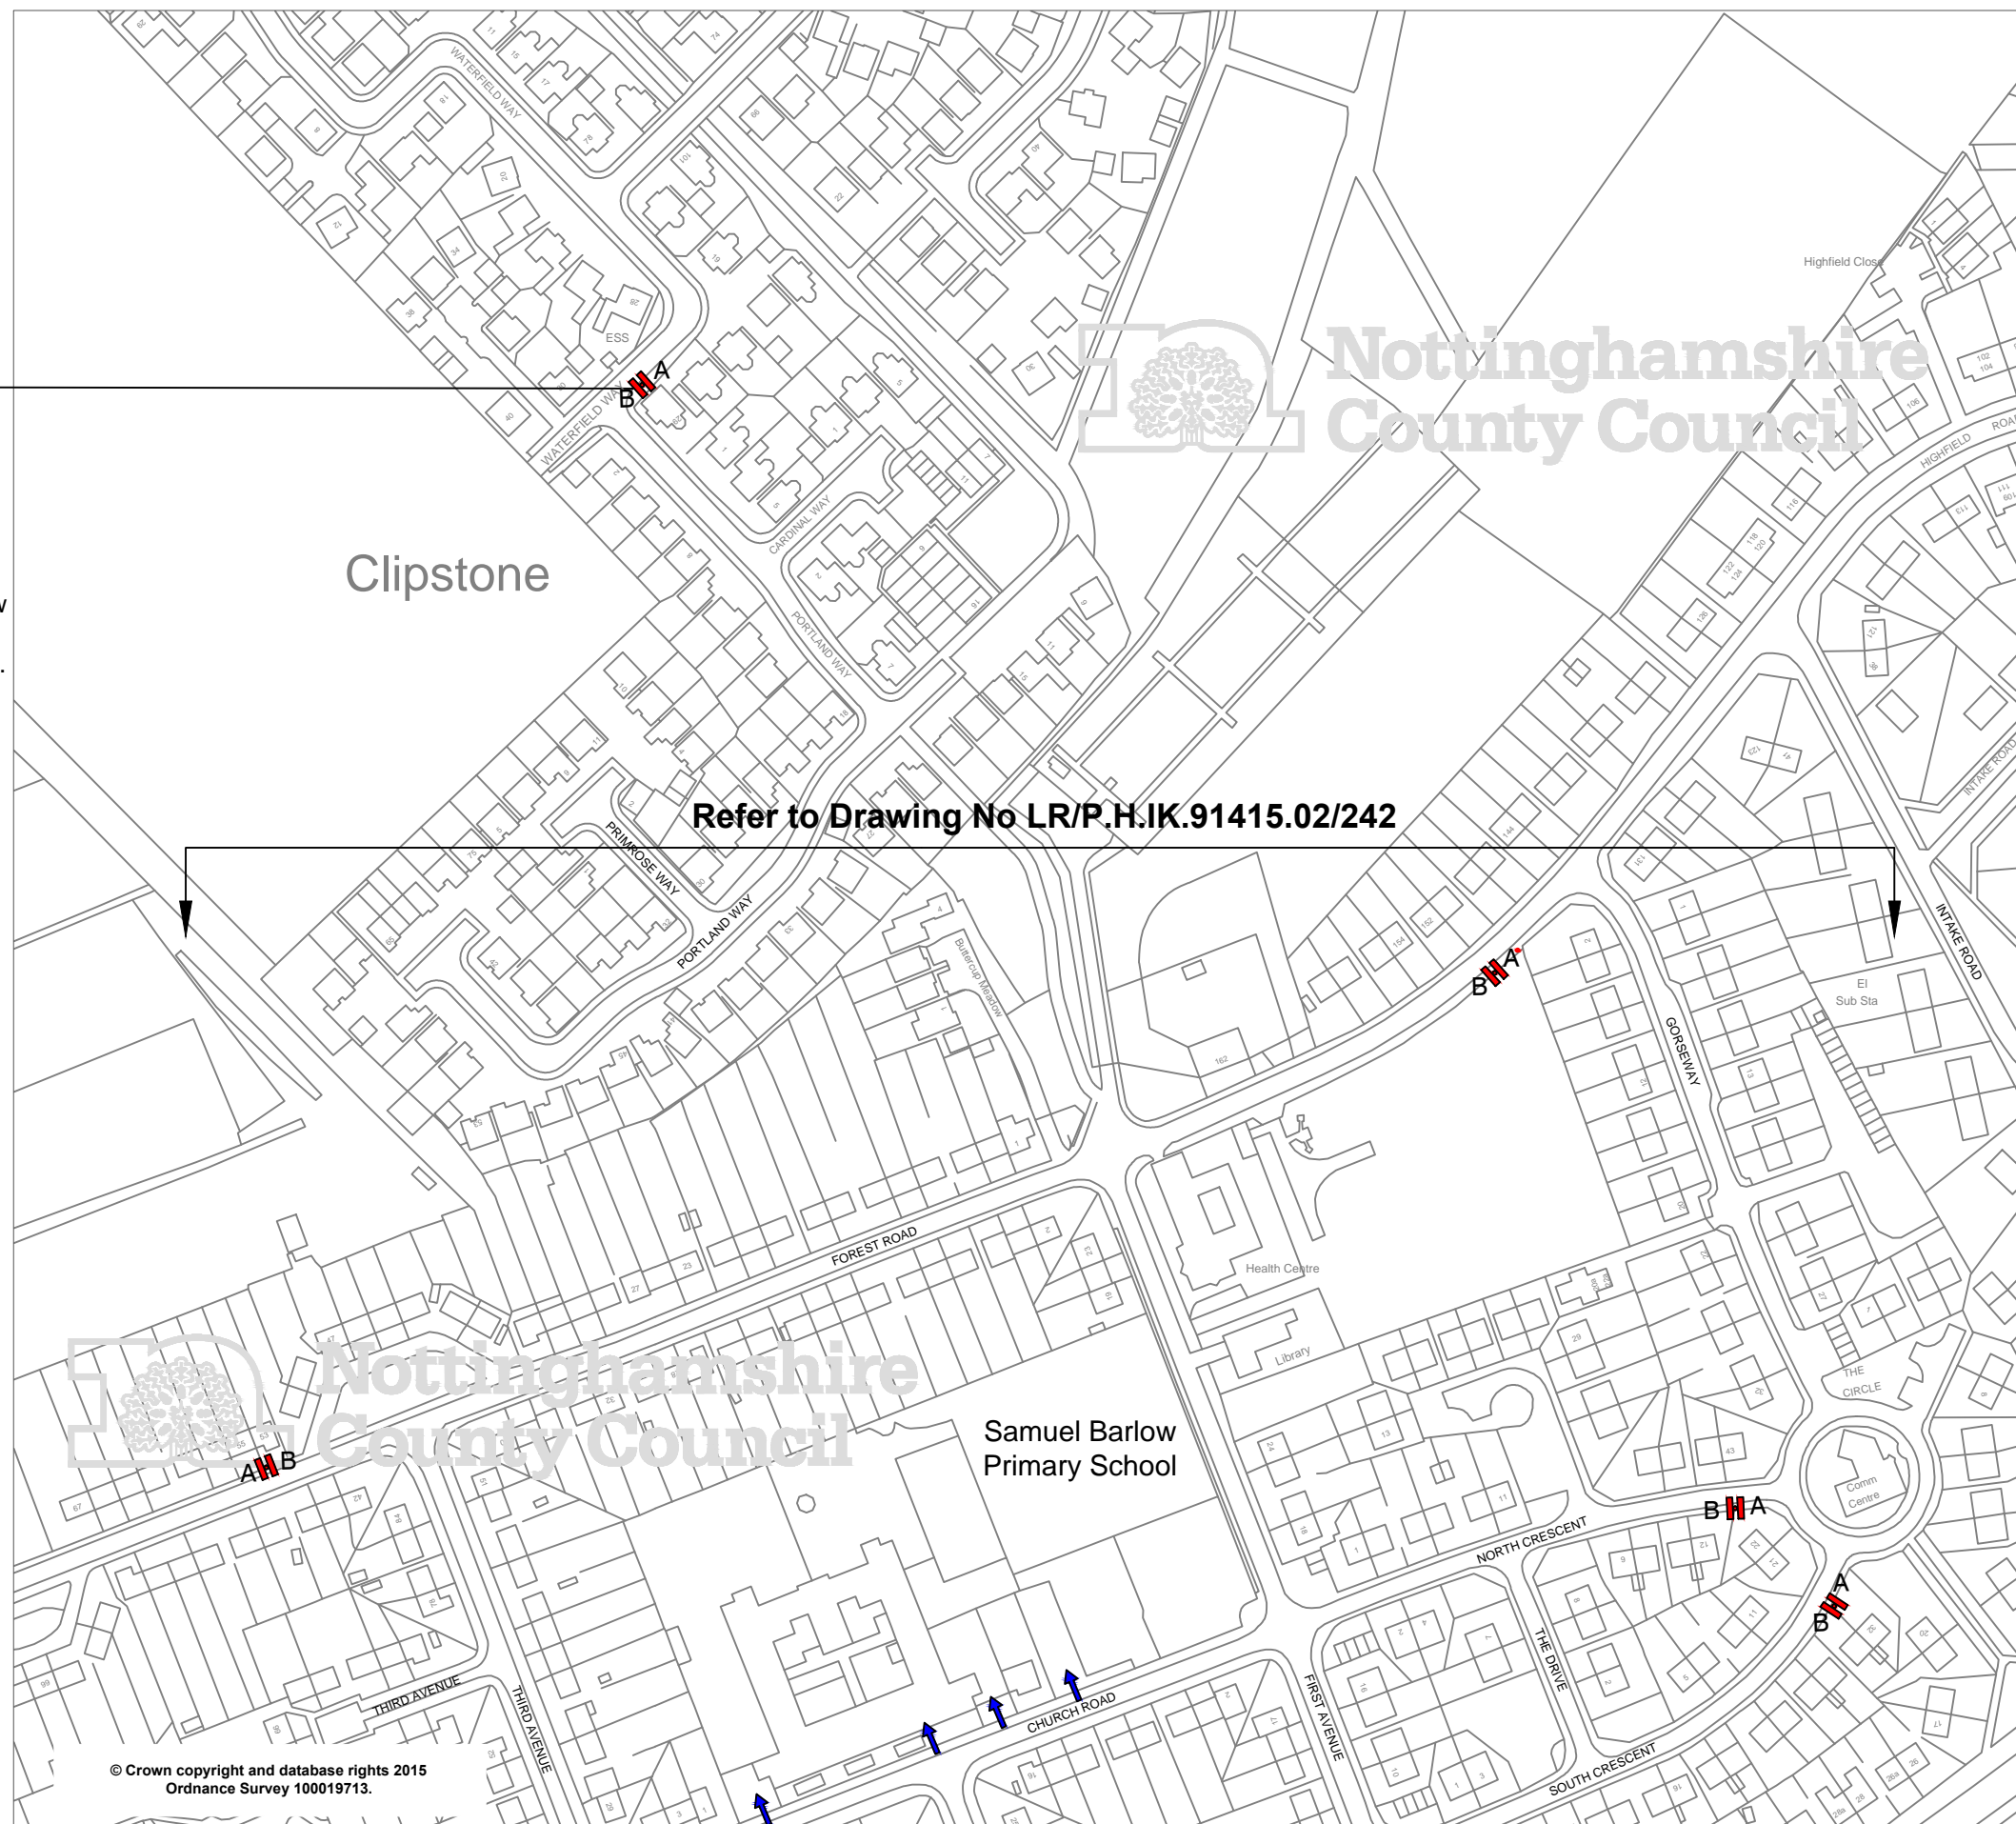

Proposed signs mounted back to back on 1 no 76mm post, 2.3m mounting height. Post to be installed 800mm from kerb edge to allow 500mm min clearance between sign and road.

Refer to Drawing No LR/P.H.IK.91415.02/242

Rev	Status	Description	Drawn	Chkd	Auth	Date
Project 20mph School Speed Limits						
Property No.		Project No.				
Title Samuel Barlow Primary & Nursery School, Clipstone Sheet 2 of 2						
Scale	1:2000@a3	Drawn	A.S.	Chkd	S.M.	Date
						19/6/15
						8/9/15
Drawing No.			Rev			
LR/P.H.IK.91415.02/287						



Trent Bridge House, Fox Road,
West Bridgford, Nottingham, NG2 6BJ
Tel: 0300 500 80 80

© Nottinghamshire County Council

© Crown copyright and database rights 2015
Ordnance Survey 100019713.

Sep 10, 2015 - 2:35pm I:\Highways\Design and Construction\Roads and Highways\Projects\15-16\Captain\P.H.IK.91415.02 Countywide 20mph speed limit for School Samuel Barlow Pri & Nur Sch.dwg