


Proposed signs mounted back to back on 1 no 76mm post, 2.3m mounting height. Post to be installed to rear of footway.

No through road


Existing school zone warning sign to be retained



Sign ref A

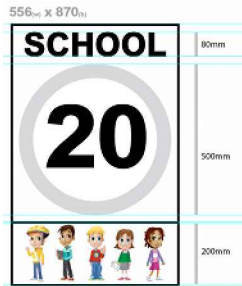


Sign ref B

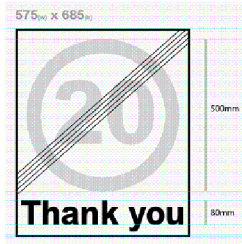

Entrance to School


Existing Bus Stop

Existing school zone warning sign to be retained

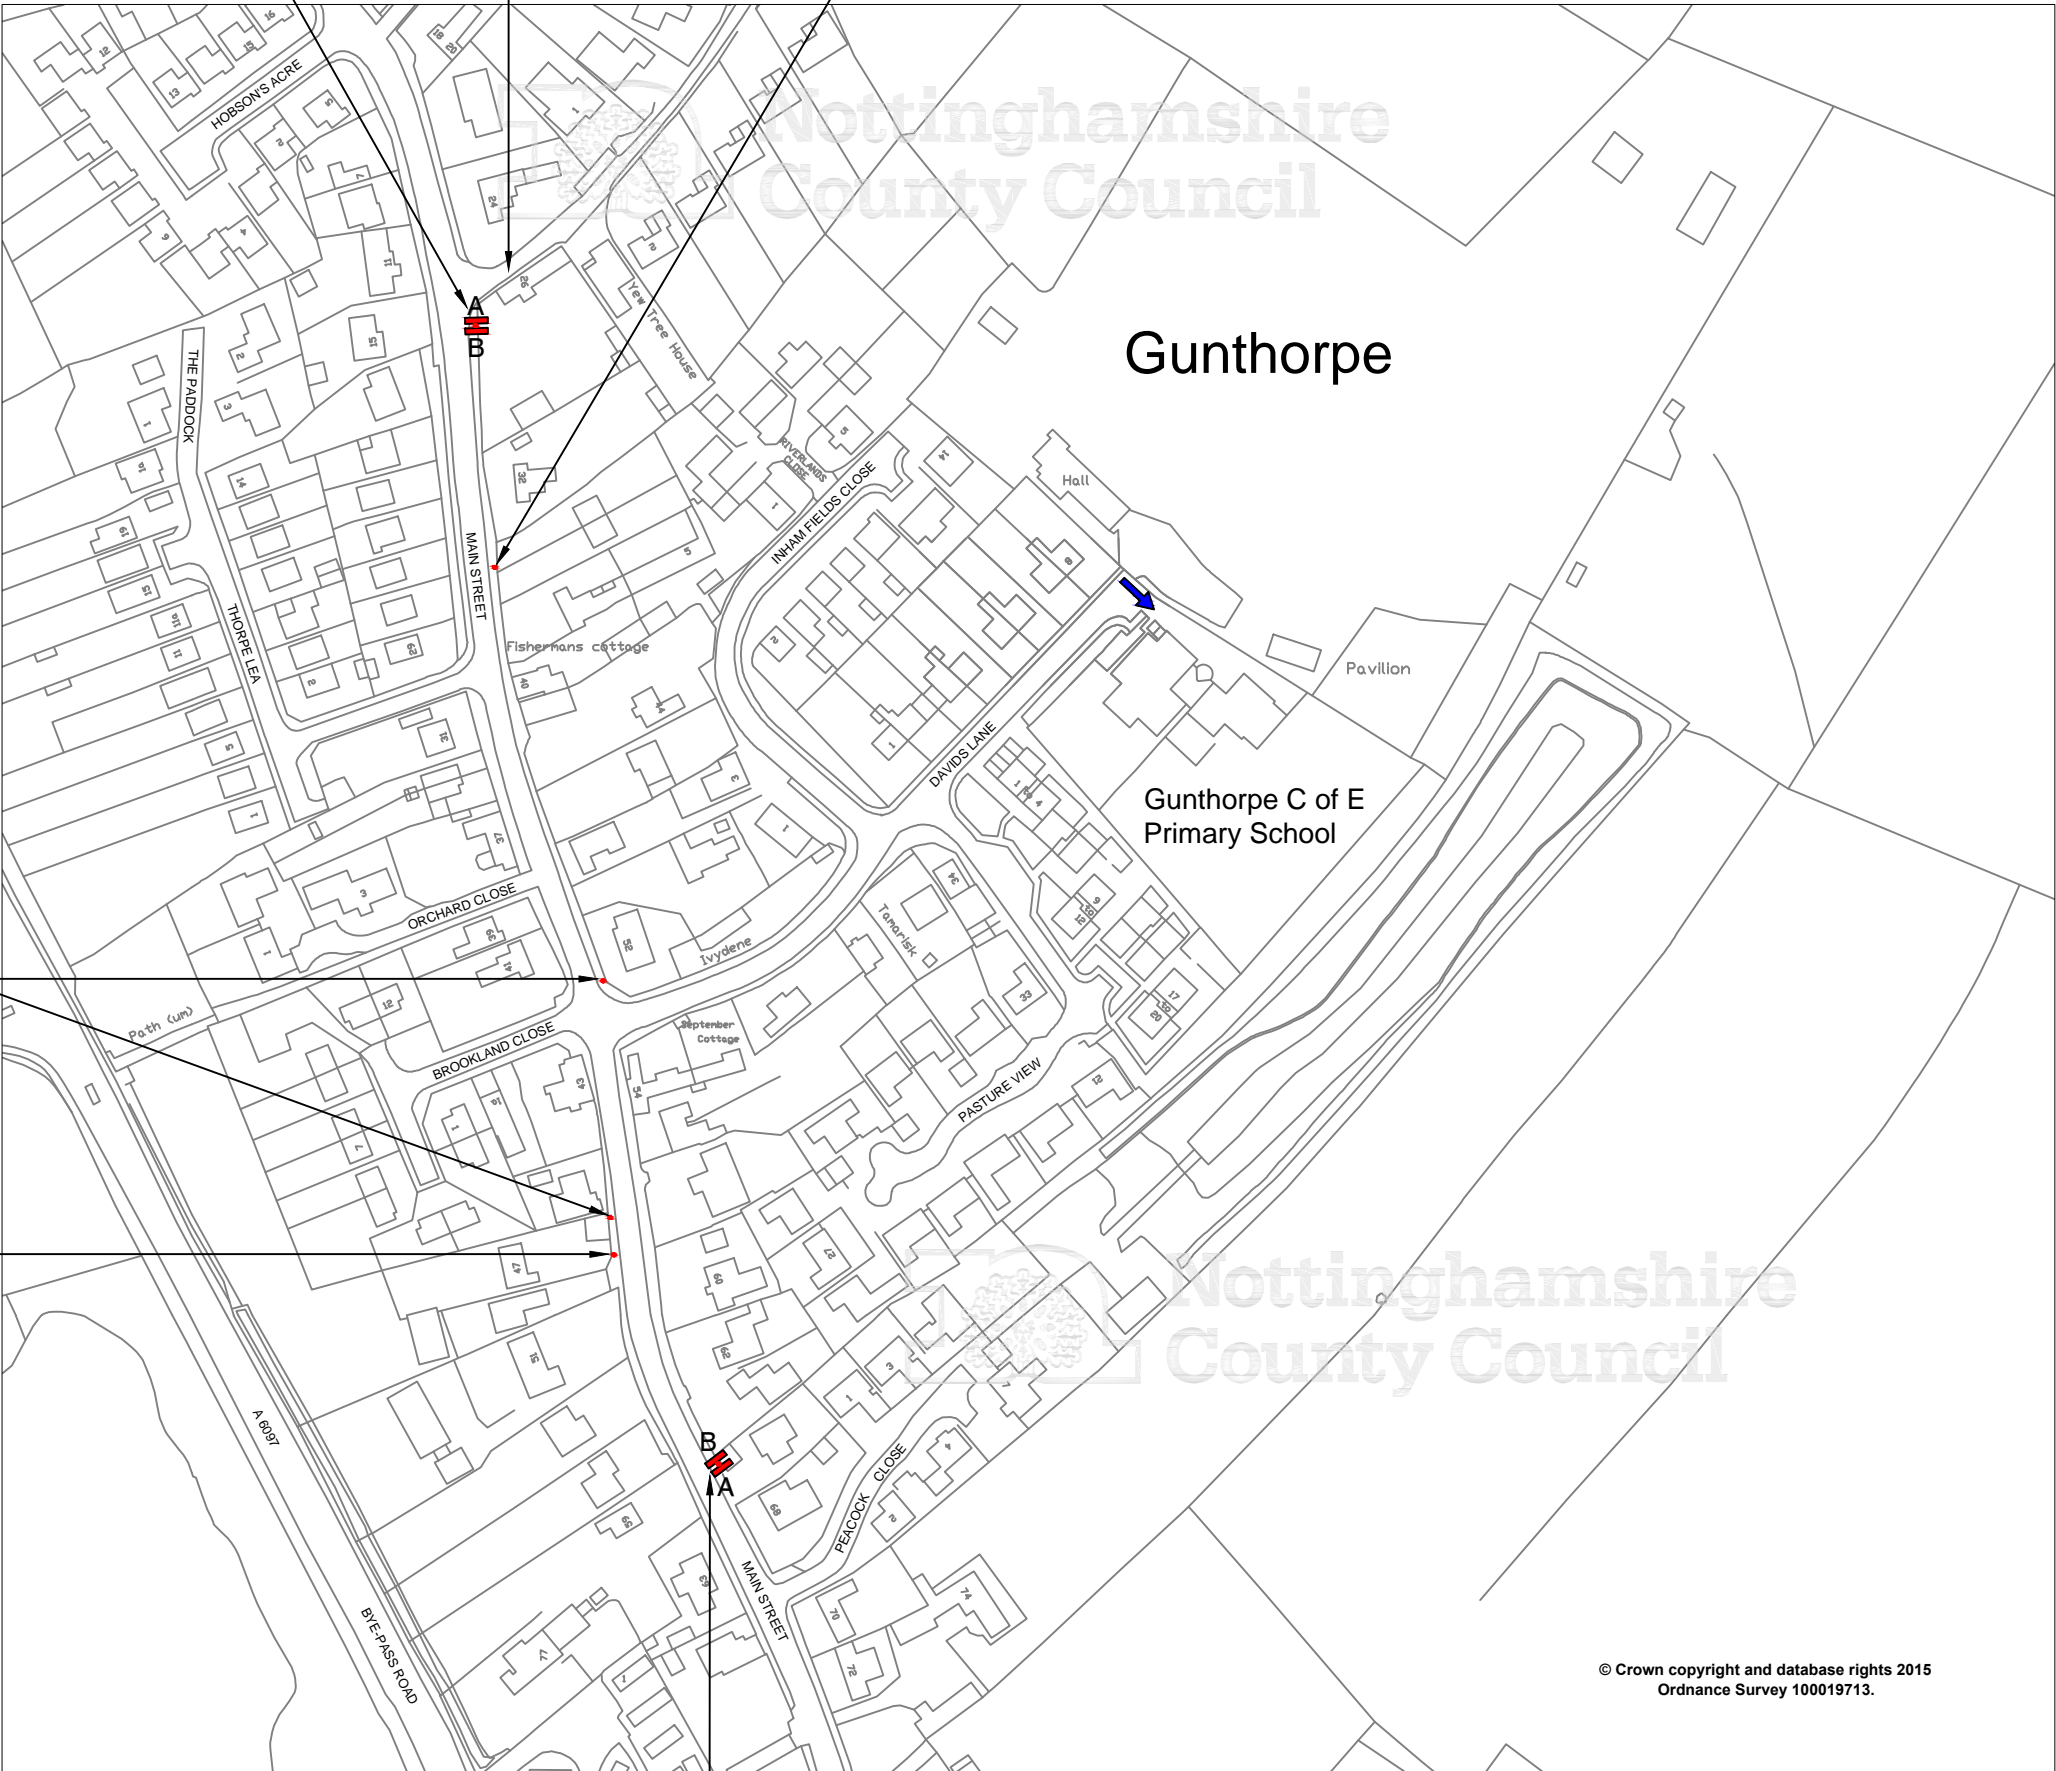

Proposed signs mounted back to back on 1 no 76mm post, 2.3m mounting height. Post to be installed to rear of footway.

© Crown copyright and database rights 2015
Ordnance Survey 100019713.

Rev Status	Description		Drawn	Ch'kd	Auth	Date
Project						
20mph School Speed Limits						
Property No.		Project No.				
Title						
Gunthorpe C of E Primary School Gunthorpe						
Scale		Drawn A.S.			Date 5/11/15	
1:2000@A3		Ch'kd S.Marston			Date 5/11/15	
		Auth A.S.		Traced K.H.		
Drawing No.				Rev		
LR/P.H.IK.91415.02/266						
<div><div></div><div>Nottinghamshire County Council</div></div> <div>Trent Bridge House, Fox Road, West Bridgford, Nottingham, NG2 6BJ Tel: 0300 500 80 80</div>						