


© Crown copyright and database rights 2015  
Ordnance Survey 100019713.





Sign ref A



Sign ref B

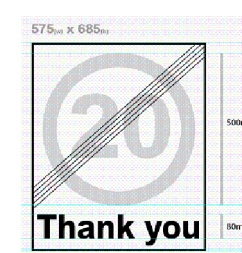

Sign ref E

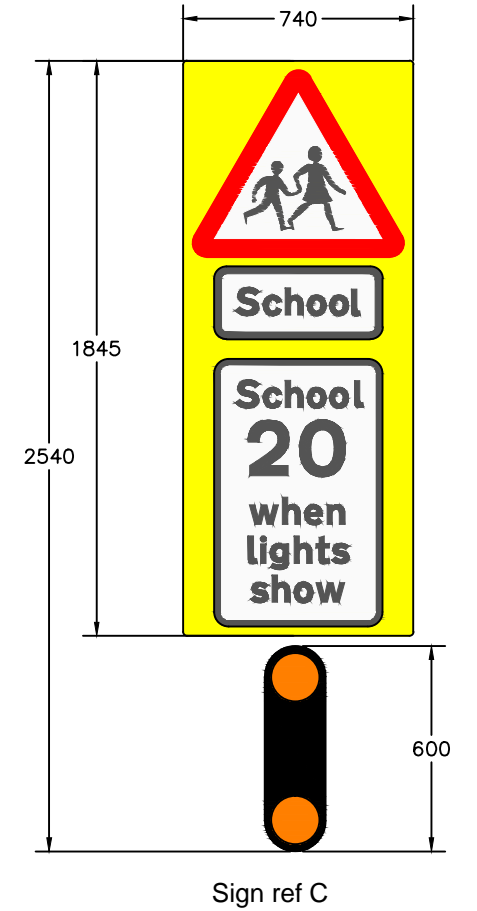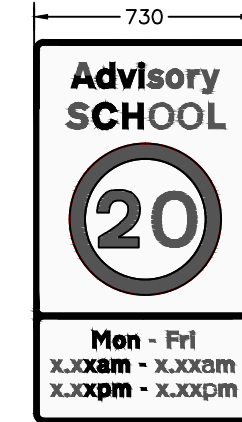

Entrance to School

Rev Status	Description	Drawn	Chkd	Auth	Date
Project: 20mph School Speed Limits					
Property No.		Project No.			
Title: Toot Hill School Bingham Sheet 2 of 2					
Scale: 1:2000@A3	Drawn: N.A.	Date: 19/11/15			
	Chkd: A.S.	Date: 19/11/15			
Drawing No. LR/P.H.IK.91415.02/298		Traced	K.H.		
		Rev			

**Nottinghamshire County Council**  
Trent Bridge House, Fox Road,  
West Bridgford, Nottingham, NG2 6BJ  
Tel: 0300 500 80 80

© Nottinghamshire County Council