


Proposed signs mounted back to back on 1 no 76mm post, 2.3m mounting height. Post to be installed to rear of footway.

Existing school warning sign to be retained
Existing school patrol warning sign to be retained


Existing school warning sign to be retained

No through road

Proposed signs mounted back to back on 1 no 76mm post, 2.3m mounting height. Post to be installed to rear of footway.

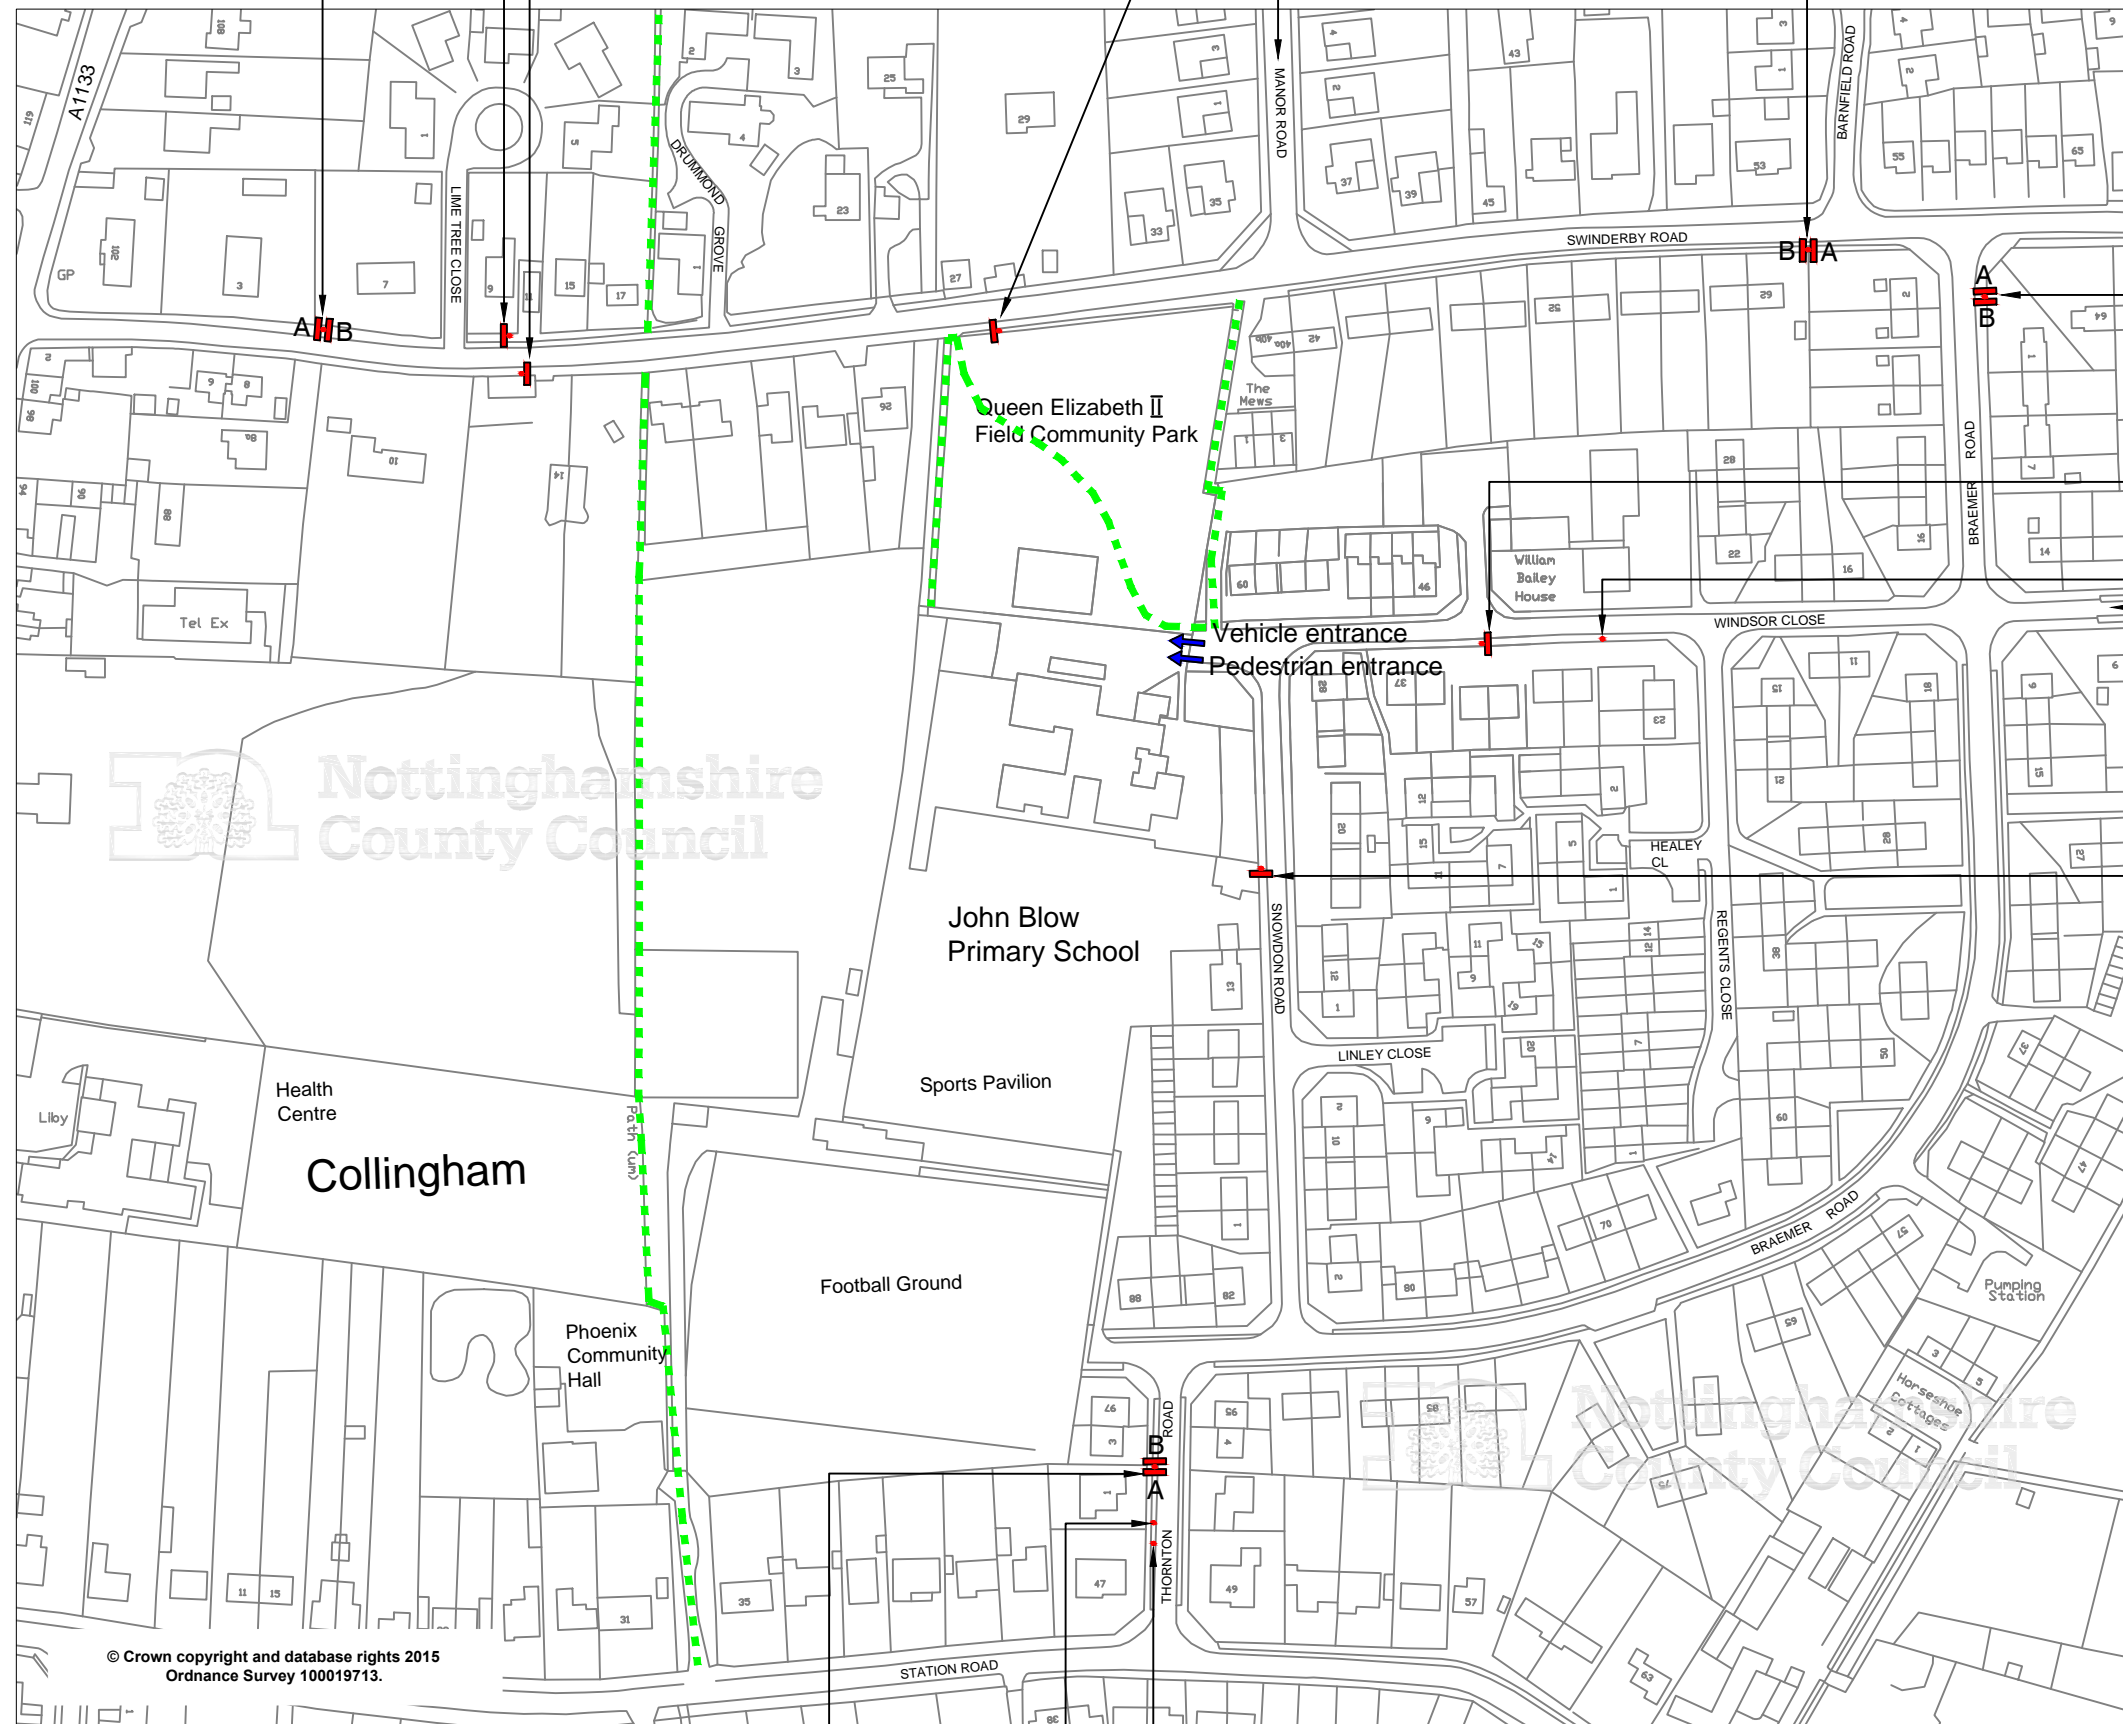


Sign ref A

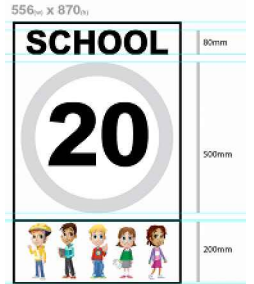

Proposed signs mounted back to back on 1 no 76mm post, 2.3m mounting height. Post to be installed to rear of verge in line with existing lamp columns.

Sign ref B

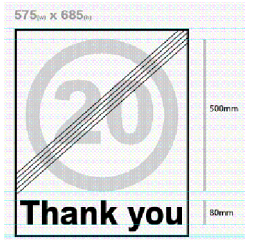

Existing school warning sign to be retained

Bus Stop

No through road

Entrance to School

Existing school warning sign to be retained

Existing foot path

Nottinghamshire County Council

John Blow Primary School

Collingham

Rev Status	Description	Drawn	Chkd	Auth	Date
Project					
20mph School Speed Limit					
Property No.		Project No.			
John Blow Primary School, Collingham					
Scale	Drawn	A.S.	Date	3/11/15	
1:2000@A3	Chkd	S.M.	Date	11/11/15	
	Auth		Traced	K.H.	
Drawing No.		Rev			
LR/P.H.IK.91415.02/265					



Trent Bridge House, Fox Road,
West Bridgford, Nottingham, NG2 6BJ
Tel: 0300 500 80 80

Proposed signs mounted back to back on 1 no 76mm post, 2.3m mounting height. Post to be installed to rear of verge in line with existing lamp columns.

Existing Bus stop

Existing Lamp Column

© Crown copyright and database rights 2015
Ordnance Survey 100019713.

© Nottinghamshire County Council

Nov 11, 2015 - 2:35pm I:\Highways\Design and Construction\Roads and Highways\Projects\15-16\Capital\PH\K.91415.02 Countywide 20mph speed limit for School\John Blow P1 Sch.dwg