




Existing highway sign to be retained

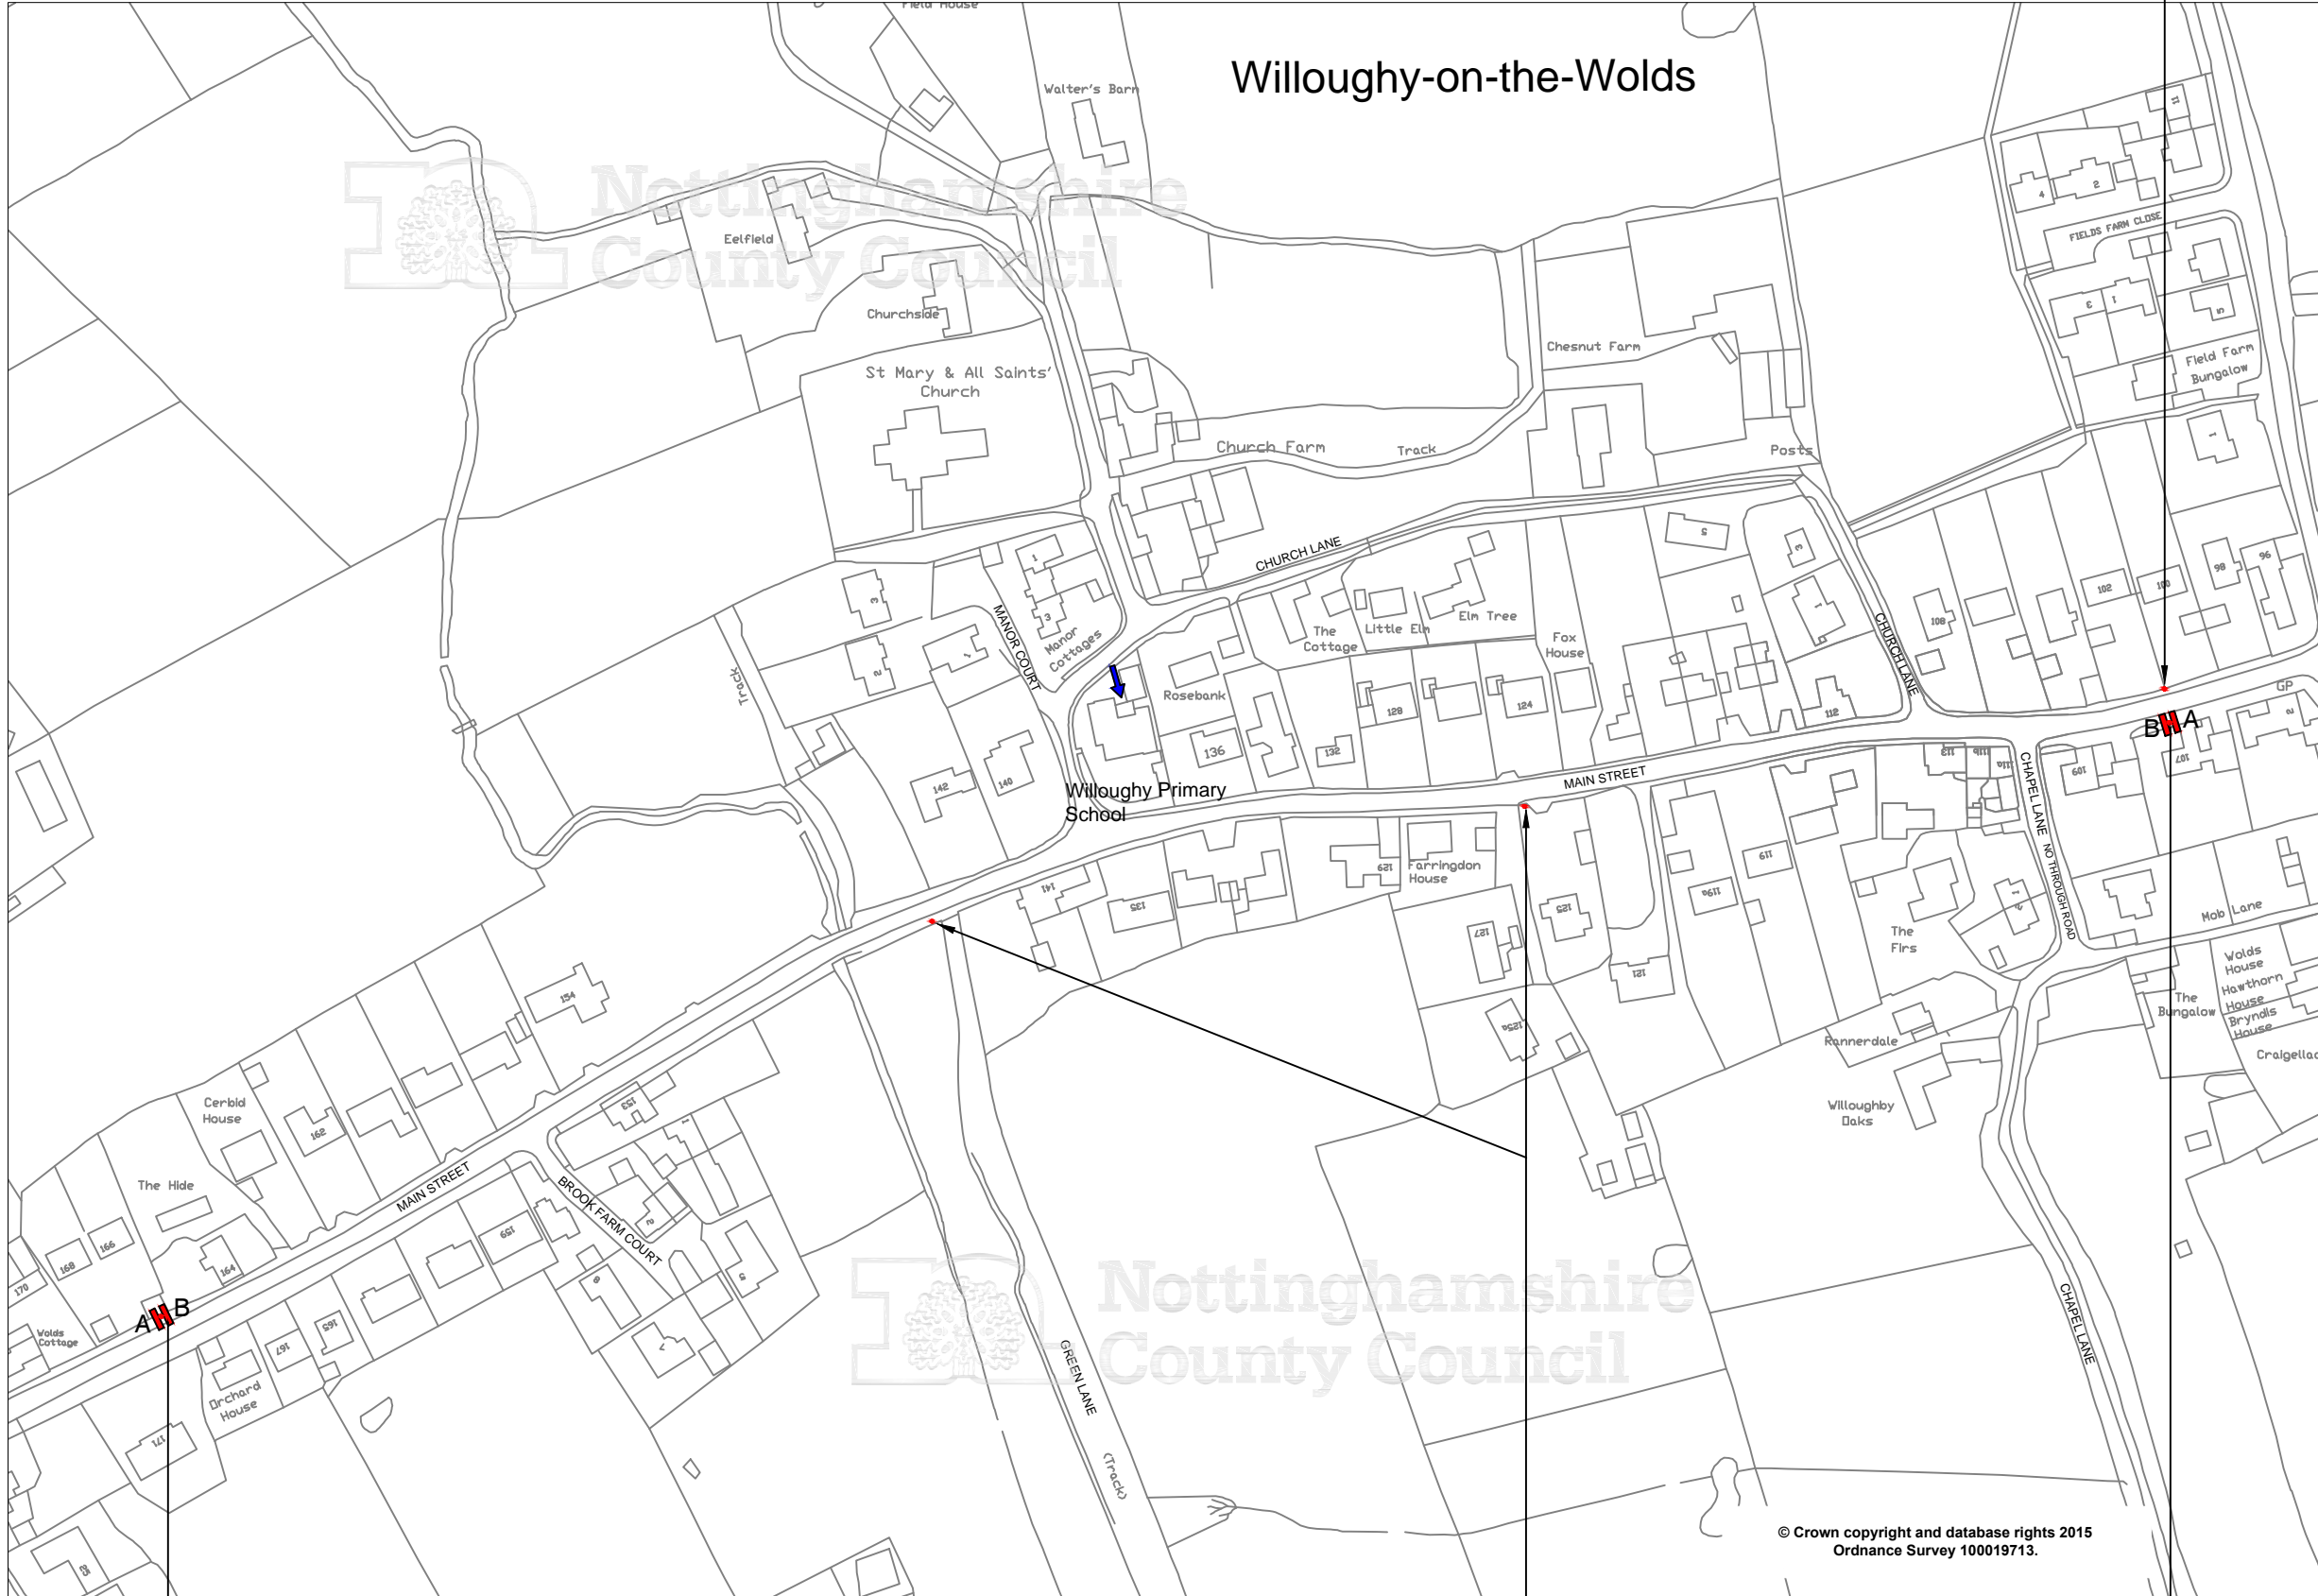

Sign ref A

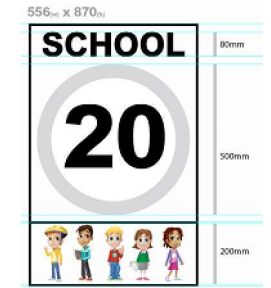

Sign ref B

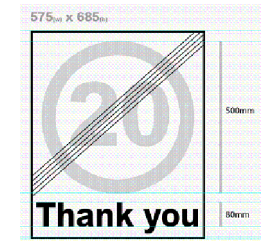

Entrance to School

Proposed signs mounted back to back on 1 no 76mm post, 2.3m mounting height. Post to be installed in verge in line with existing telegraph pole.

Existing school warning sign to be retained

Proposed signs mounted back to back on 1 no 76mm post, 2.3m mounting height. Post to be installed to rear of footway.

Rev	Status	Description	Drawn	Chkd	Auth	Date
		Project	20mph School Speed Limit			
		Property No.	Project No.			
		Title	Willoughby Primary School Willoughby-on -the Wolds			
		Scale	Drawn	A.S	Date	3/12/15
		1:2000@A3	Chkd	S.M	Date	7/12/15
			Auth		Traced	K.H.
		Drawing No.	Rev			
		LR/P.H.IK.91415.02/294				

Nottinghamshire County Council
Trent Bridge House, Fox Road,
West Bridgford, Nottingham, NG2 6BJ
Tel: 0300 500 80 80

© Nottinghamshire County Council