



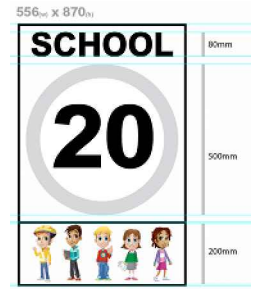


Sign ref A

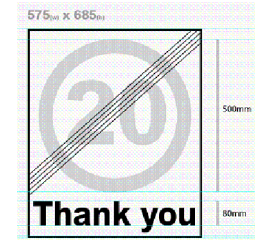

Sign ref B



Entrance to School

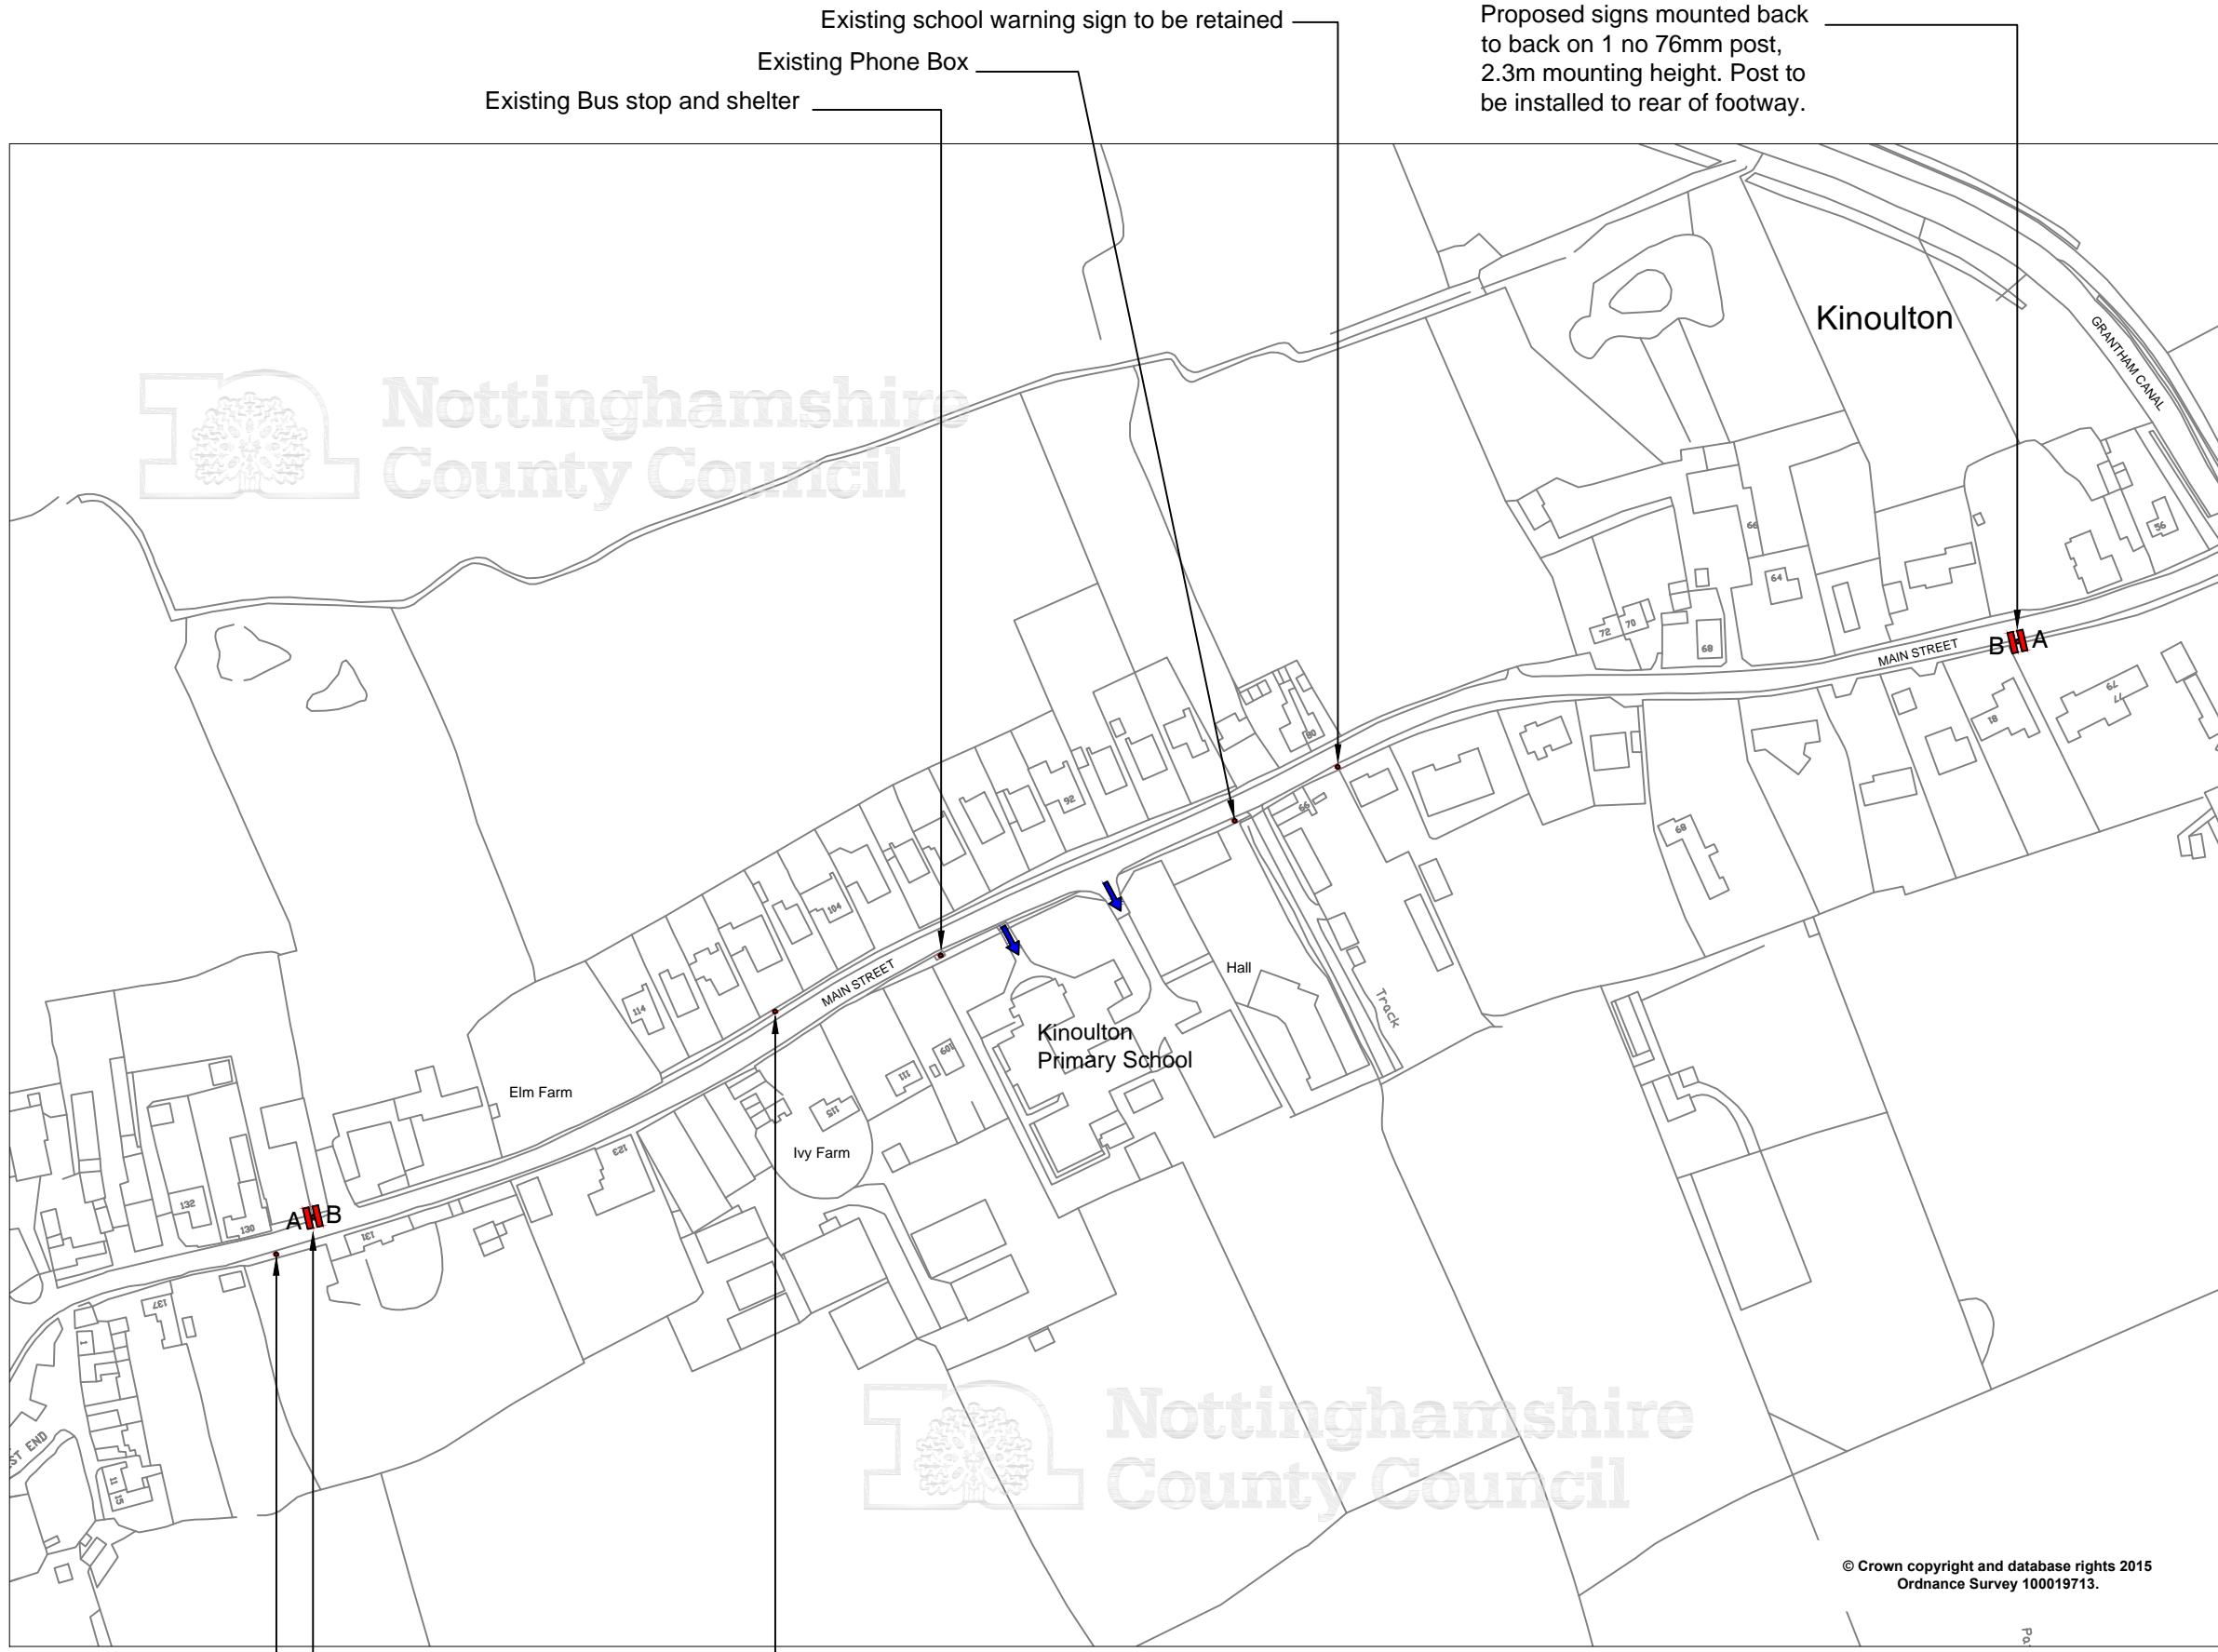

Existing school warning sign to be retained
Existing Phone Box
Existing Bus stop and shelter

Proposed signs mounted back to back on 1 no 76mm post, 2.3m mounting height. Post to be installed to rear of footway.

Existing school warning sign to be retained

Proposed signs mounted back to back on 1 no 76mm post, 2.3m mounting height to be installed to front of footway. Post to be installed 800mm from kerb edge to allow 500mm min clearance between sign and road

Existing Highway warning sign retained (road bends, needs cleaning and vegetation trimmed back)

Rev Status	Description	Drawn	Chkd	Auth	Date
Project: 20mph School Speed Limit					
Property No.		Project No.			
Title: Kinoulton Primary School, Kinoulton					
Scale: 1:2000@A3	Drawn: A.S.	Date: 1/12/15			
	Chkd: S.M.	Date: 3/12/15			
	Auth: A.S.	Traced: K.H.			

Drawing No. LR/P.H.IK.91415.02/305

Nottinghamshire County Council
 Trent Bridge House, Fox Road,
 West Bridgford, Nottingham, NG2 6BJ
 Tel: 0300 500 80 80