




Nottinghamshire
County Council

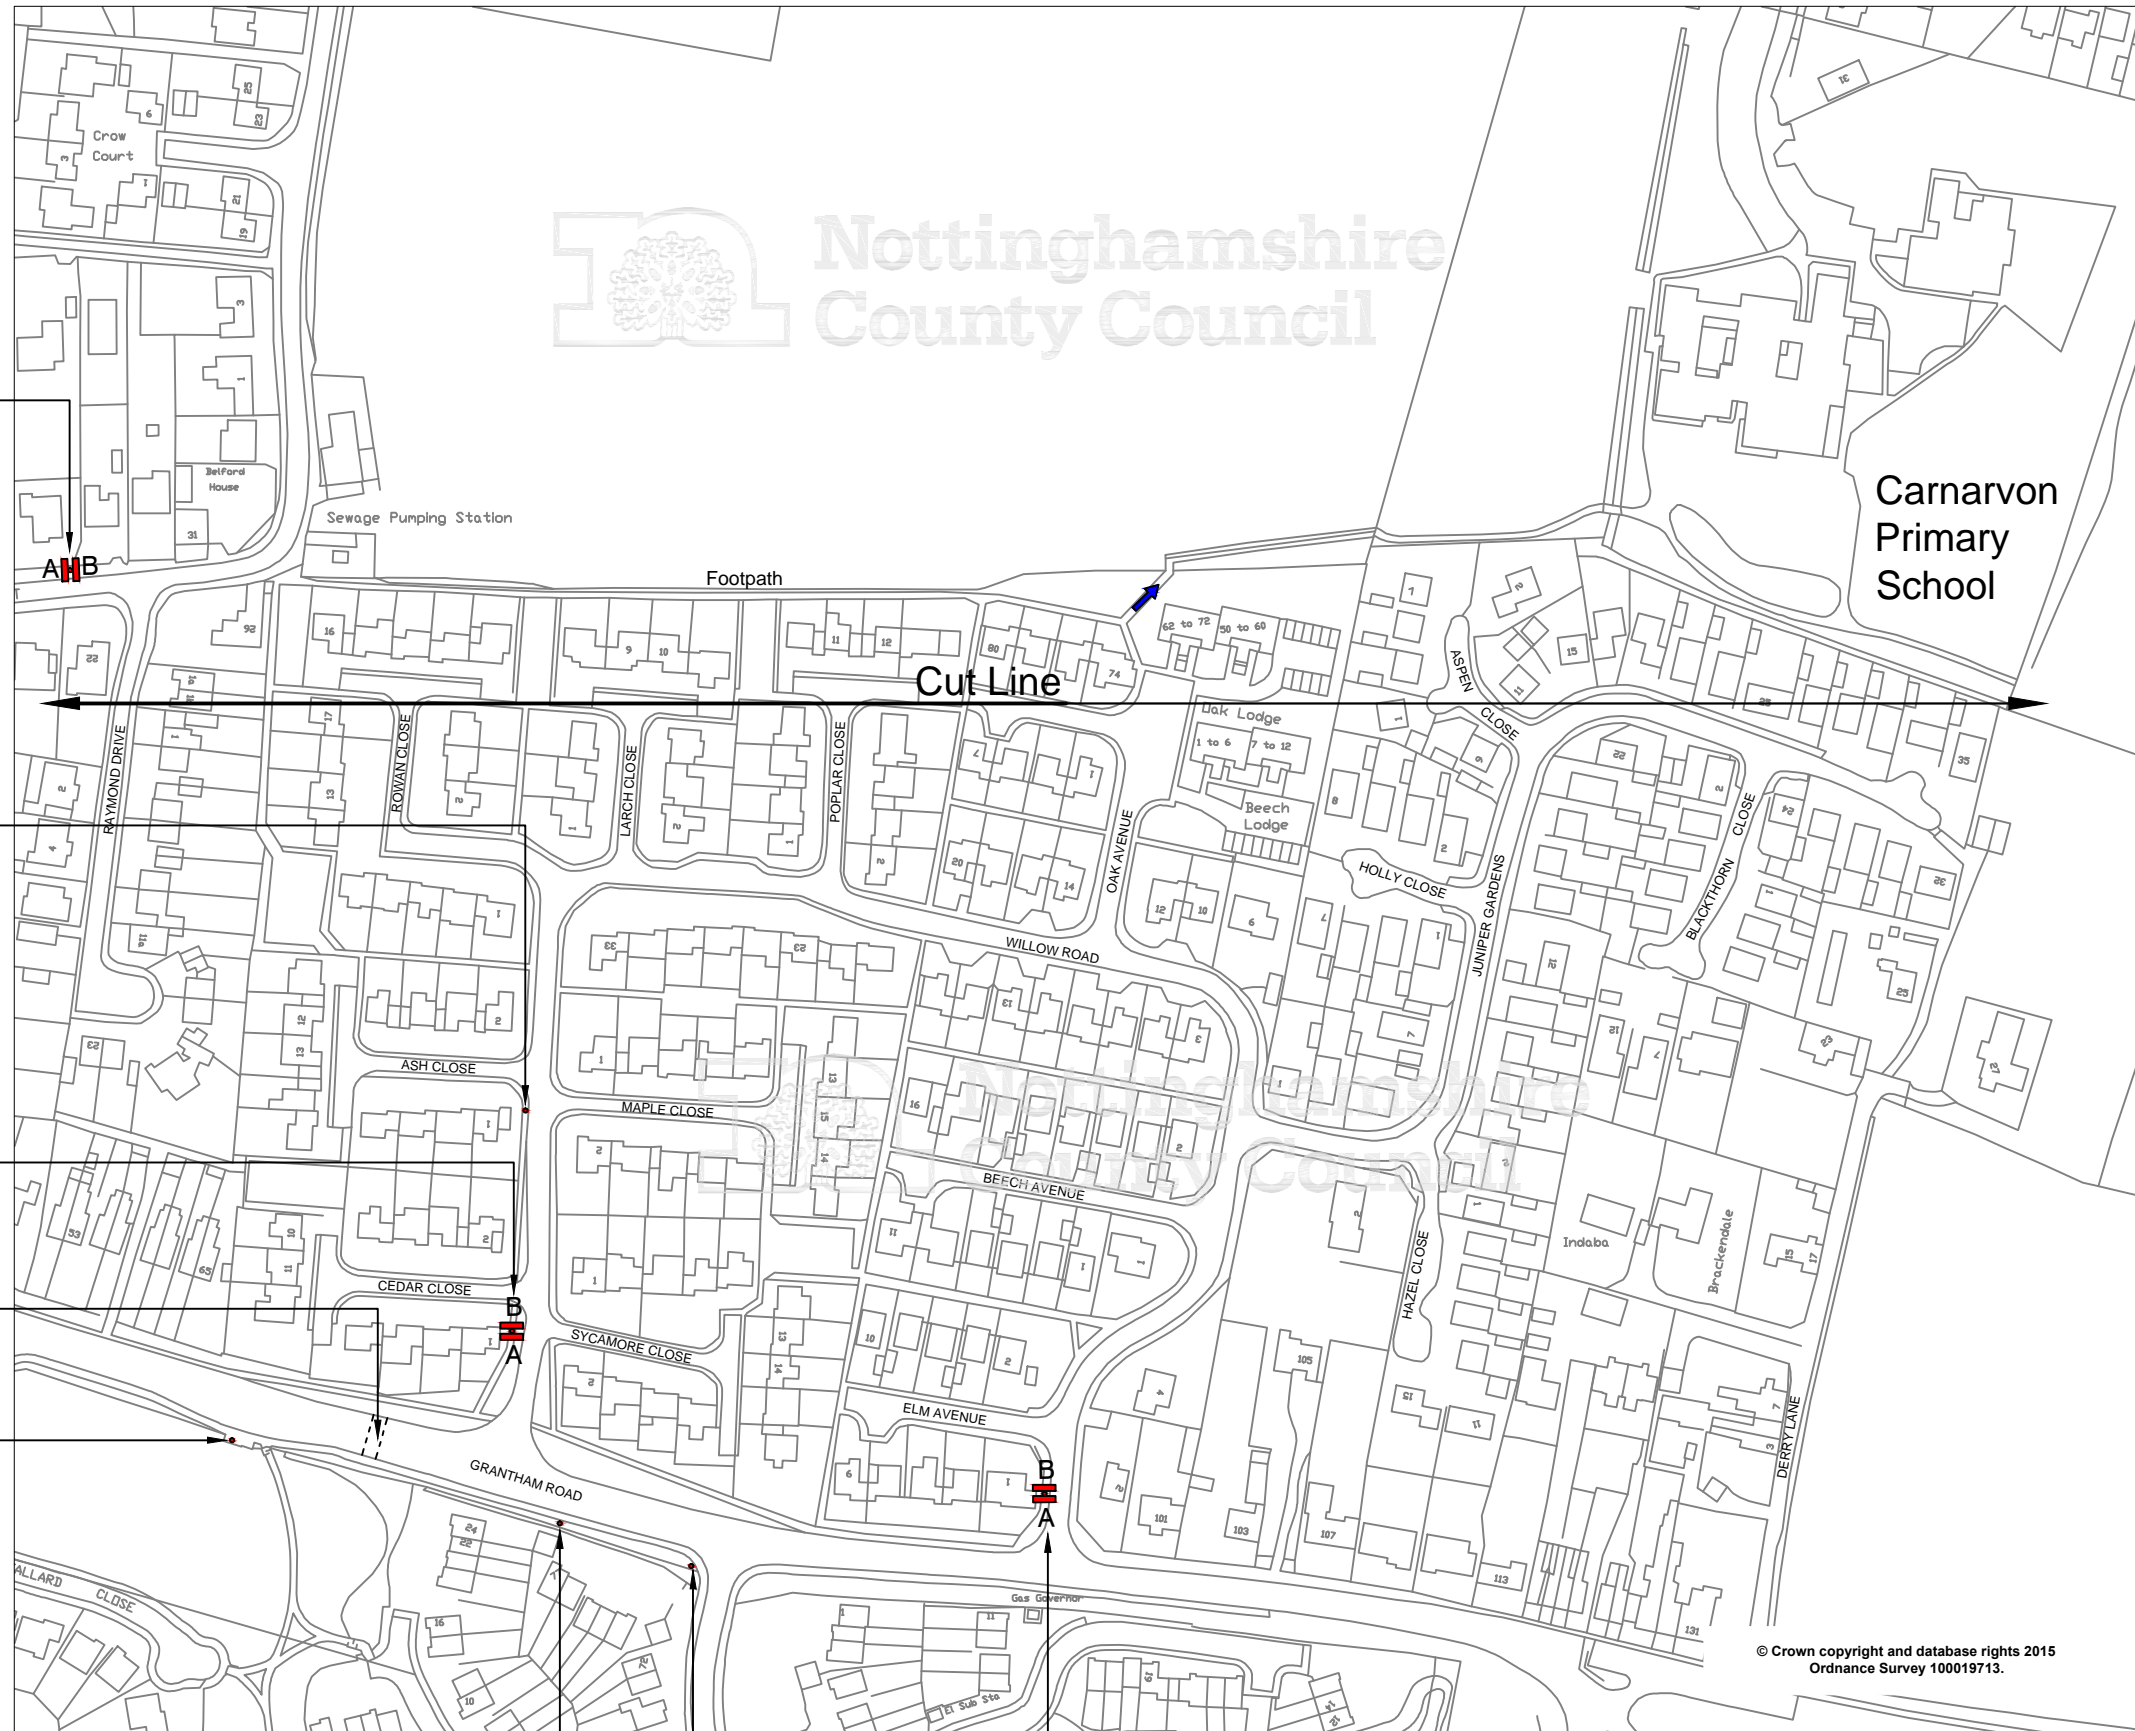

Proposed signs mounted back to back on 1 no 76mm post, 2.3m mounting height to be installed to front of verge at back of footway.

Existing Bus stop

Proposed signs mounted back to back on 1 no 76mm post, 2.3m mounting height to be installed to front of verge, 800mm from kerb edge to allow 500mm min clearance between sign and road

Pelican crossing


Existing Bus stop and shelter

Your Speed interactive sign


Playground sign

Proposed signs mounted back to back on 1 no 76mm post, 2.3m mounting height to be installed to rear of footway

Sign ref A

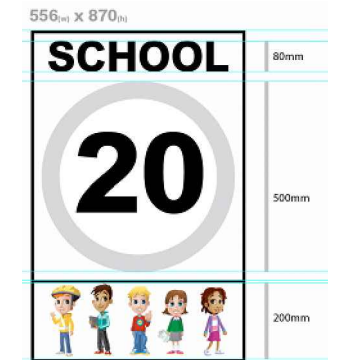

Sign ref B

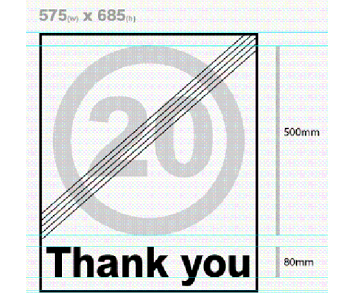

Entrance to School

Rev Status	Description	Drawn	Chkd	Auth	Date
Project: 20mph School Speed Limit					
Property No.		Project No.			
Title: Carnarvon Primary School, Bingham Sheet 2 of 2					
Scale: 1:2000@A3	Drawn: N.A.	Date: 17/11/15			
	Chkd: A.S.	Date: 30/11/15			
	Auth:	Traced: K.H.			
Drawing No. LR/P.H.IK.91415.02/307		Rev			
<p>Nottinghamshire County Council Trent Bridge House, Fox Road, West Bridgford, Nottingham, NG2 6BJ Tel: 0300 500 80 80</p>					
© Nottinghamshire County Council					